

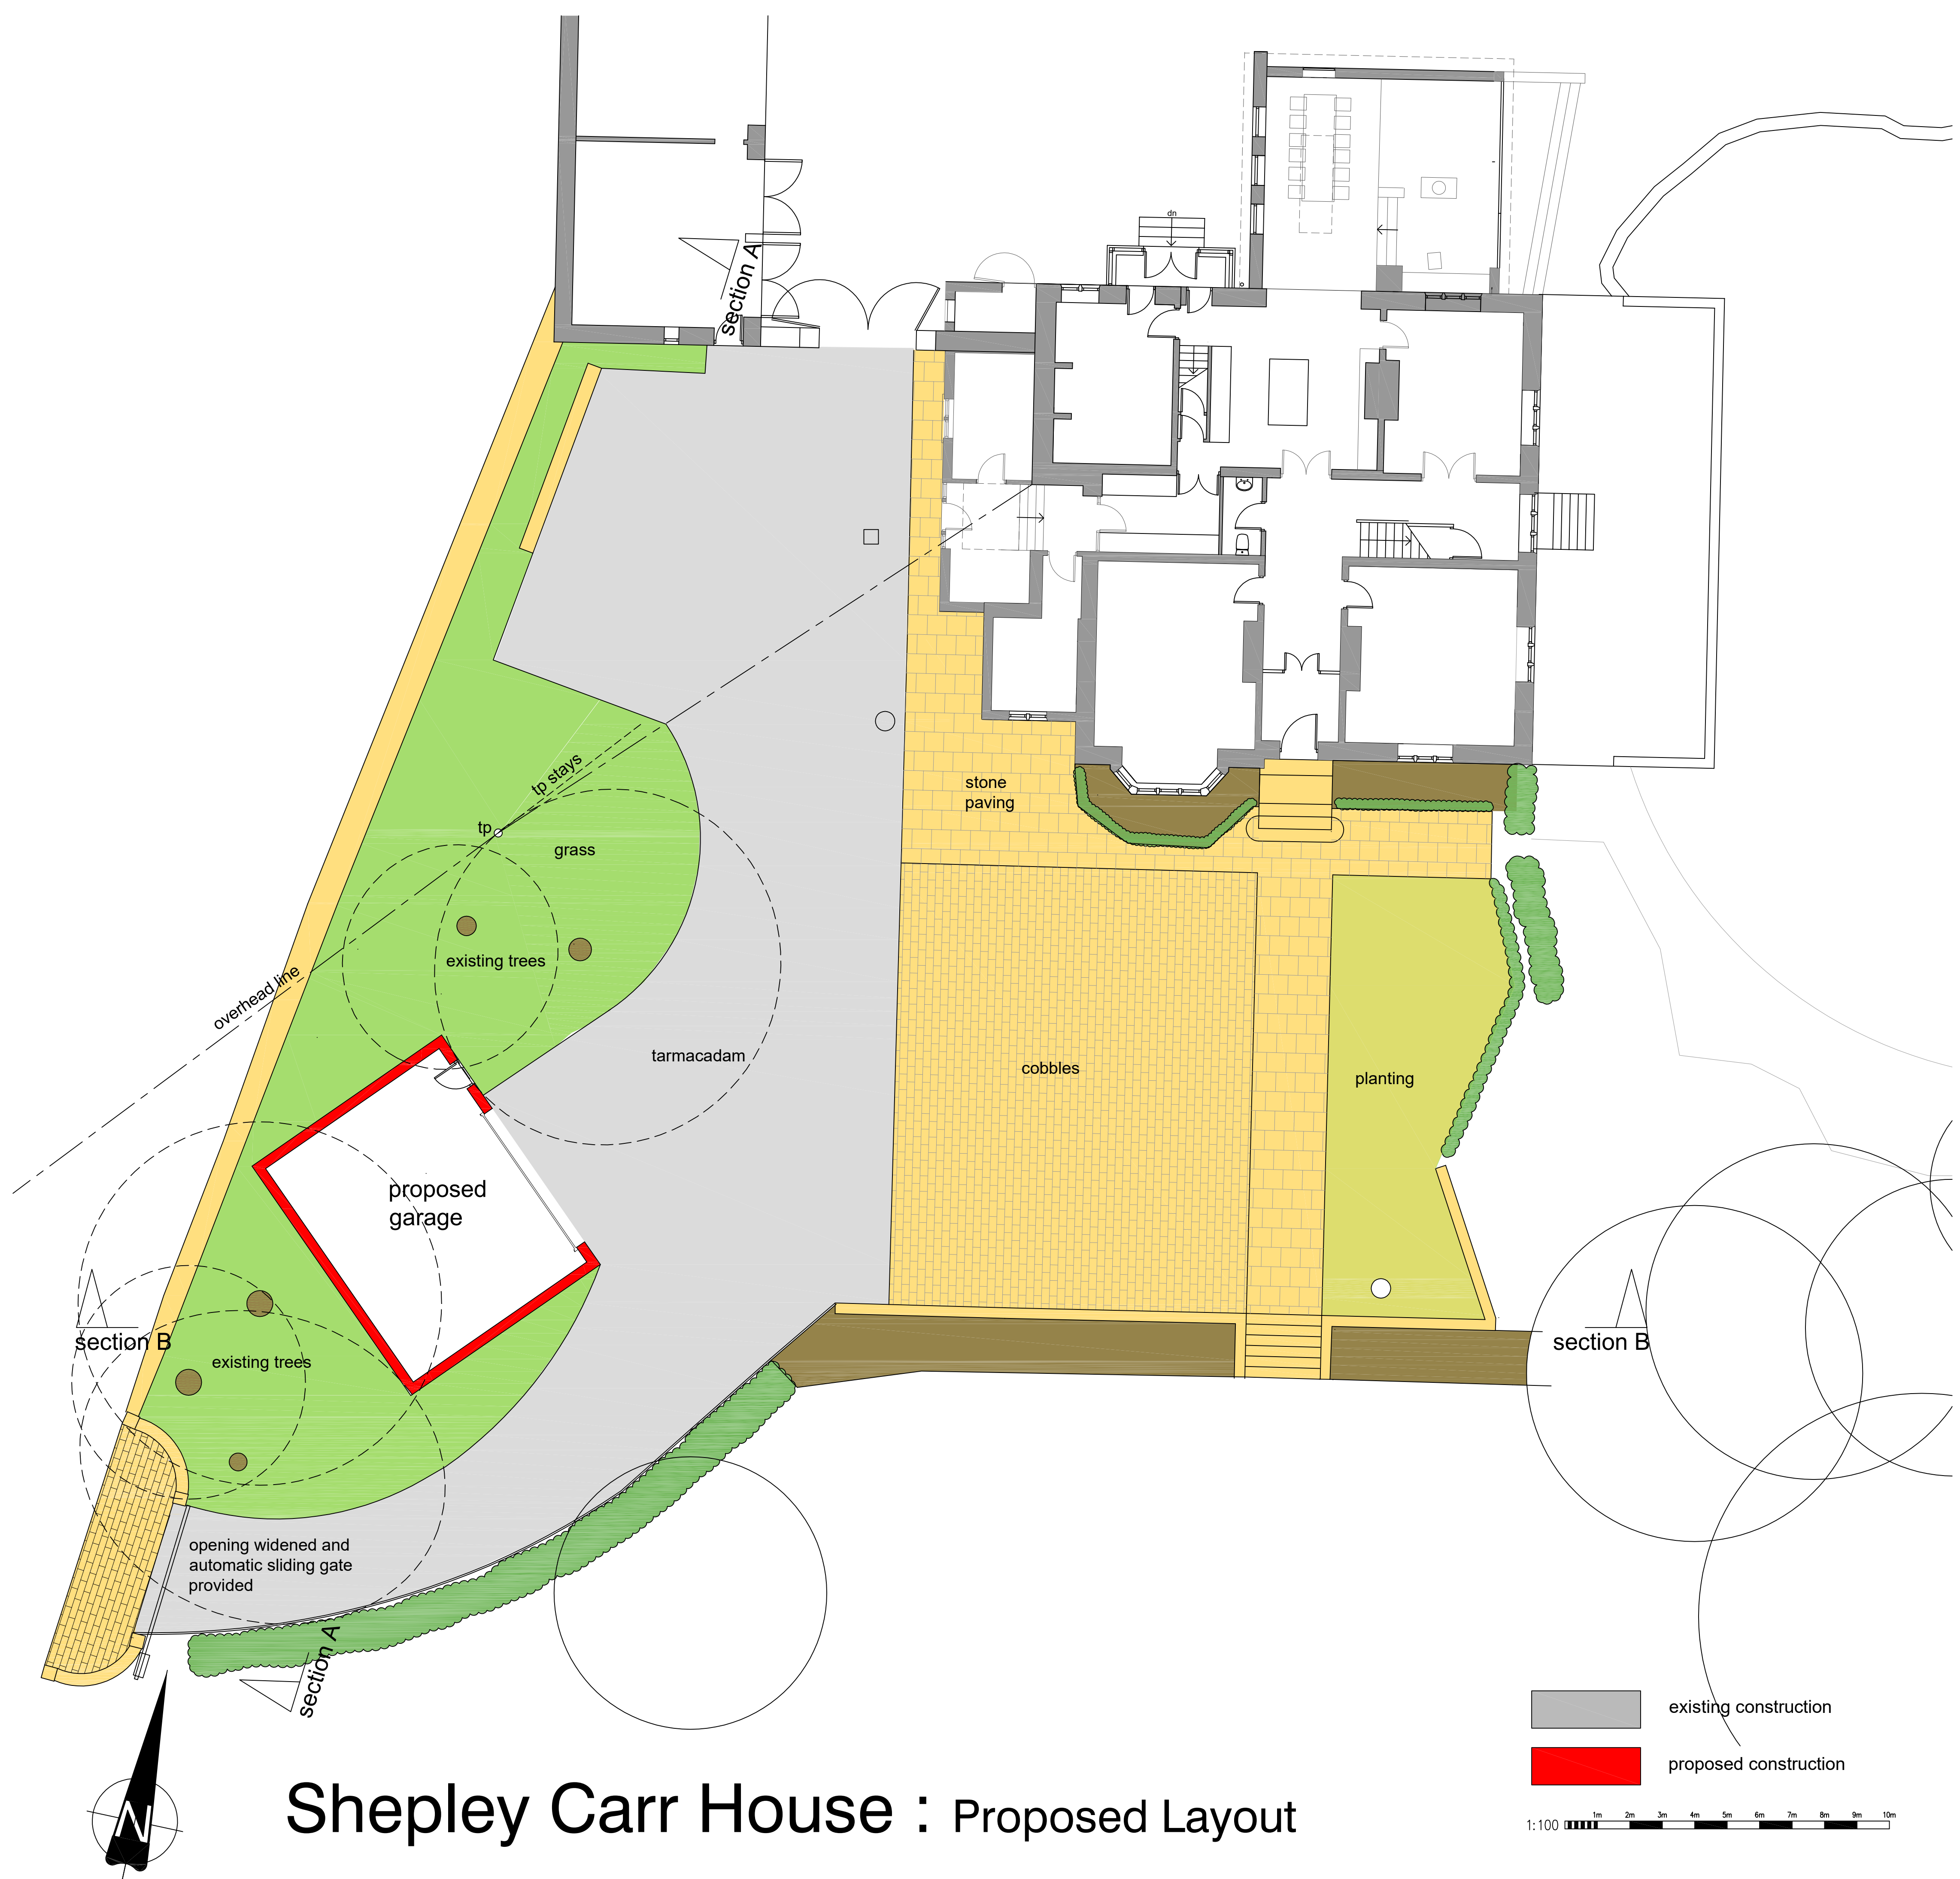


Revision

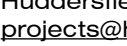

Shepley Carr House : Proposed Layout

Client N. BROWN ESQ.		
Project Proposed Detached Garage at Shepley Carr House, Carr Lane, Shepley. HD8 8BR		
Drawing Planning Scheme - Proposed Layout plan		
Number	Checked	Date
4336-10-01	1:100	02/2022

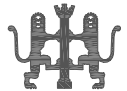

Architecture
Surveying
Planning
Project Management

Allisons buildings, 135 Armitage Road Milsbridge,
Huddersfield, HD3 4JY
projects@heppenstalls.net www.heppenstalls.net

Chartered Architects & Surveyors

Proposed Layout
Planning Application