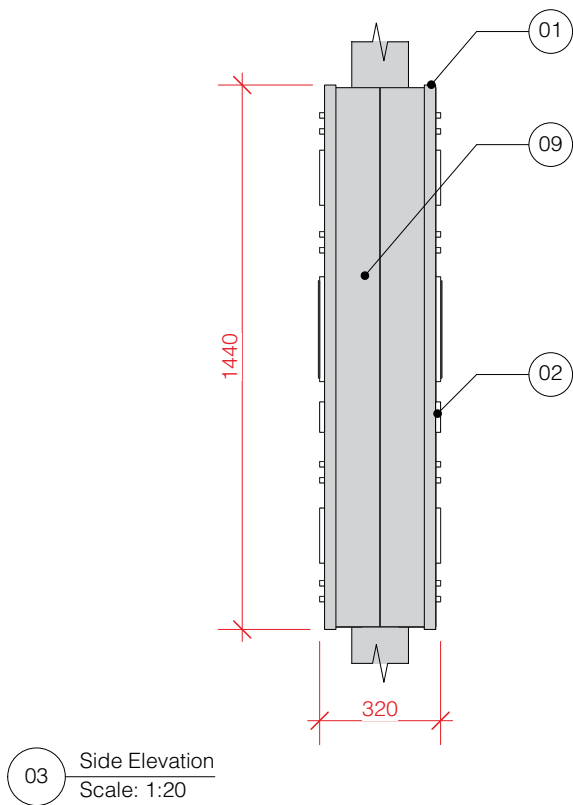
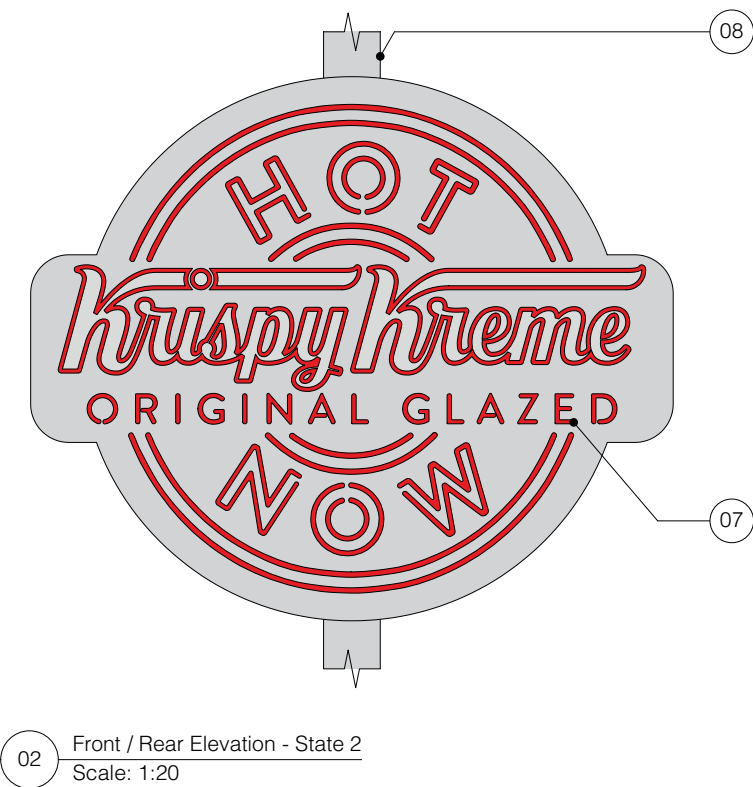
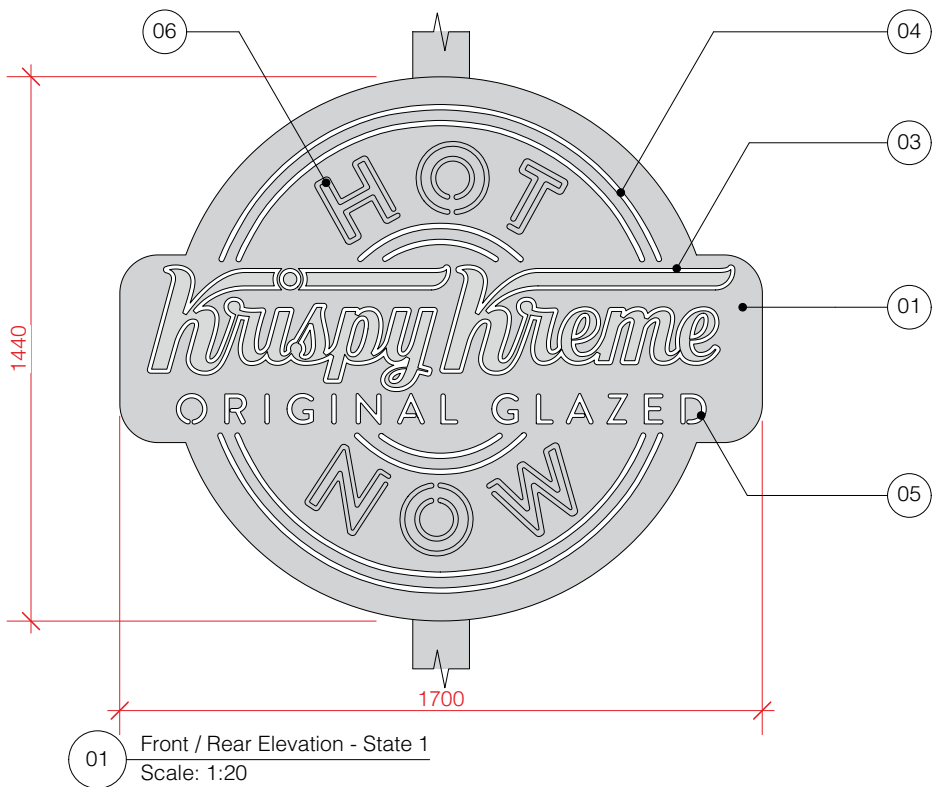


Notes

01. 3mm face tray, 30mm returns with all detail stencil cut from the face painted Grey top match PMS Cool Gray 8
02. Front and rear face to match
03. Grey vinyl matching ARLON MEDIUM GRAY 050 applied to the front face of clear acrylic. Key line to be left clear.
04. 8mm wide keyline from clear pushed through acrylic.
05. All illuminated elements are to be made from 20mm pushed through clear acrylic. 12.5 mm protrusion from front face. Back face to be sanded.
06. HOT & NOW not to illuminate in state 1
07. All elements to illuminate red in state 2
08. Double sided sign to be mechanically fixed to totem box section pole. Signage contractor to advise on brackets required to sufficiently support sign.
09. 3mm back tray to hold RED GE EDGE Strip LED's & white Sloan Prism Nano LED's

Revision

DESCRIPTION

Hot Now Roundel

CLIENT
Krispy Kreme
PROJECT
Leeds Birstall
ADDRESS
Centre 27 Business Park, WF17 9TB

JOB No. DWG No. REV.

689.PL.04.1-

DATE: DEC 21 STATUS: PLANNING

DRAWN BY
SJW
SCALE
1:20 @ A3

PATH

Unit 5, 7 Wenlock Road, London N1 7ST
T +44 (0)20 7253 8005 F +44 (0)20 7253 8004
www.pathdesign.co.uk info@pathdesign.co.uk

THIS DRAWING IS FOR DESIGN INTENT PURPOSES ONLY. DO NOT SCALE THIS DRAWING
* This drawing is issued on condition that it is not copied or disclosed to any other unauthorised person without the prior consent of PATH DESIGN.
* Contractors should provide their own setting out drawings for comment by PATH DESIGN.
* This drawing is the property of PATH DESIGN and copyright is reserved by them.
* All structural works are to be designed / confirmed and approved by structural engineer.



ILLUMINATION - STATE 1



ILLUMINATION - STATE 2