
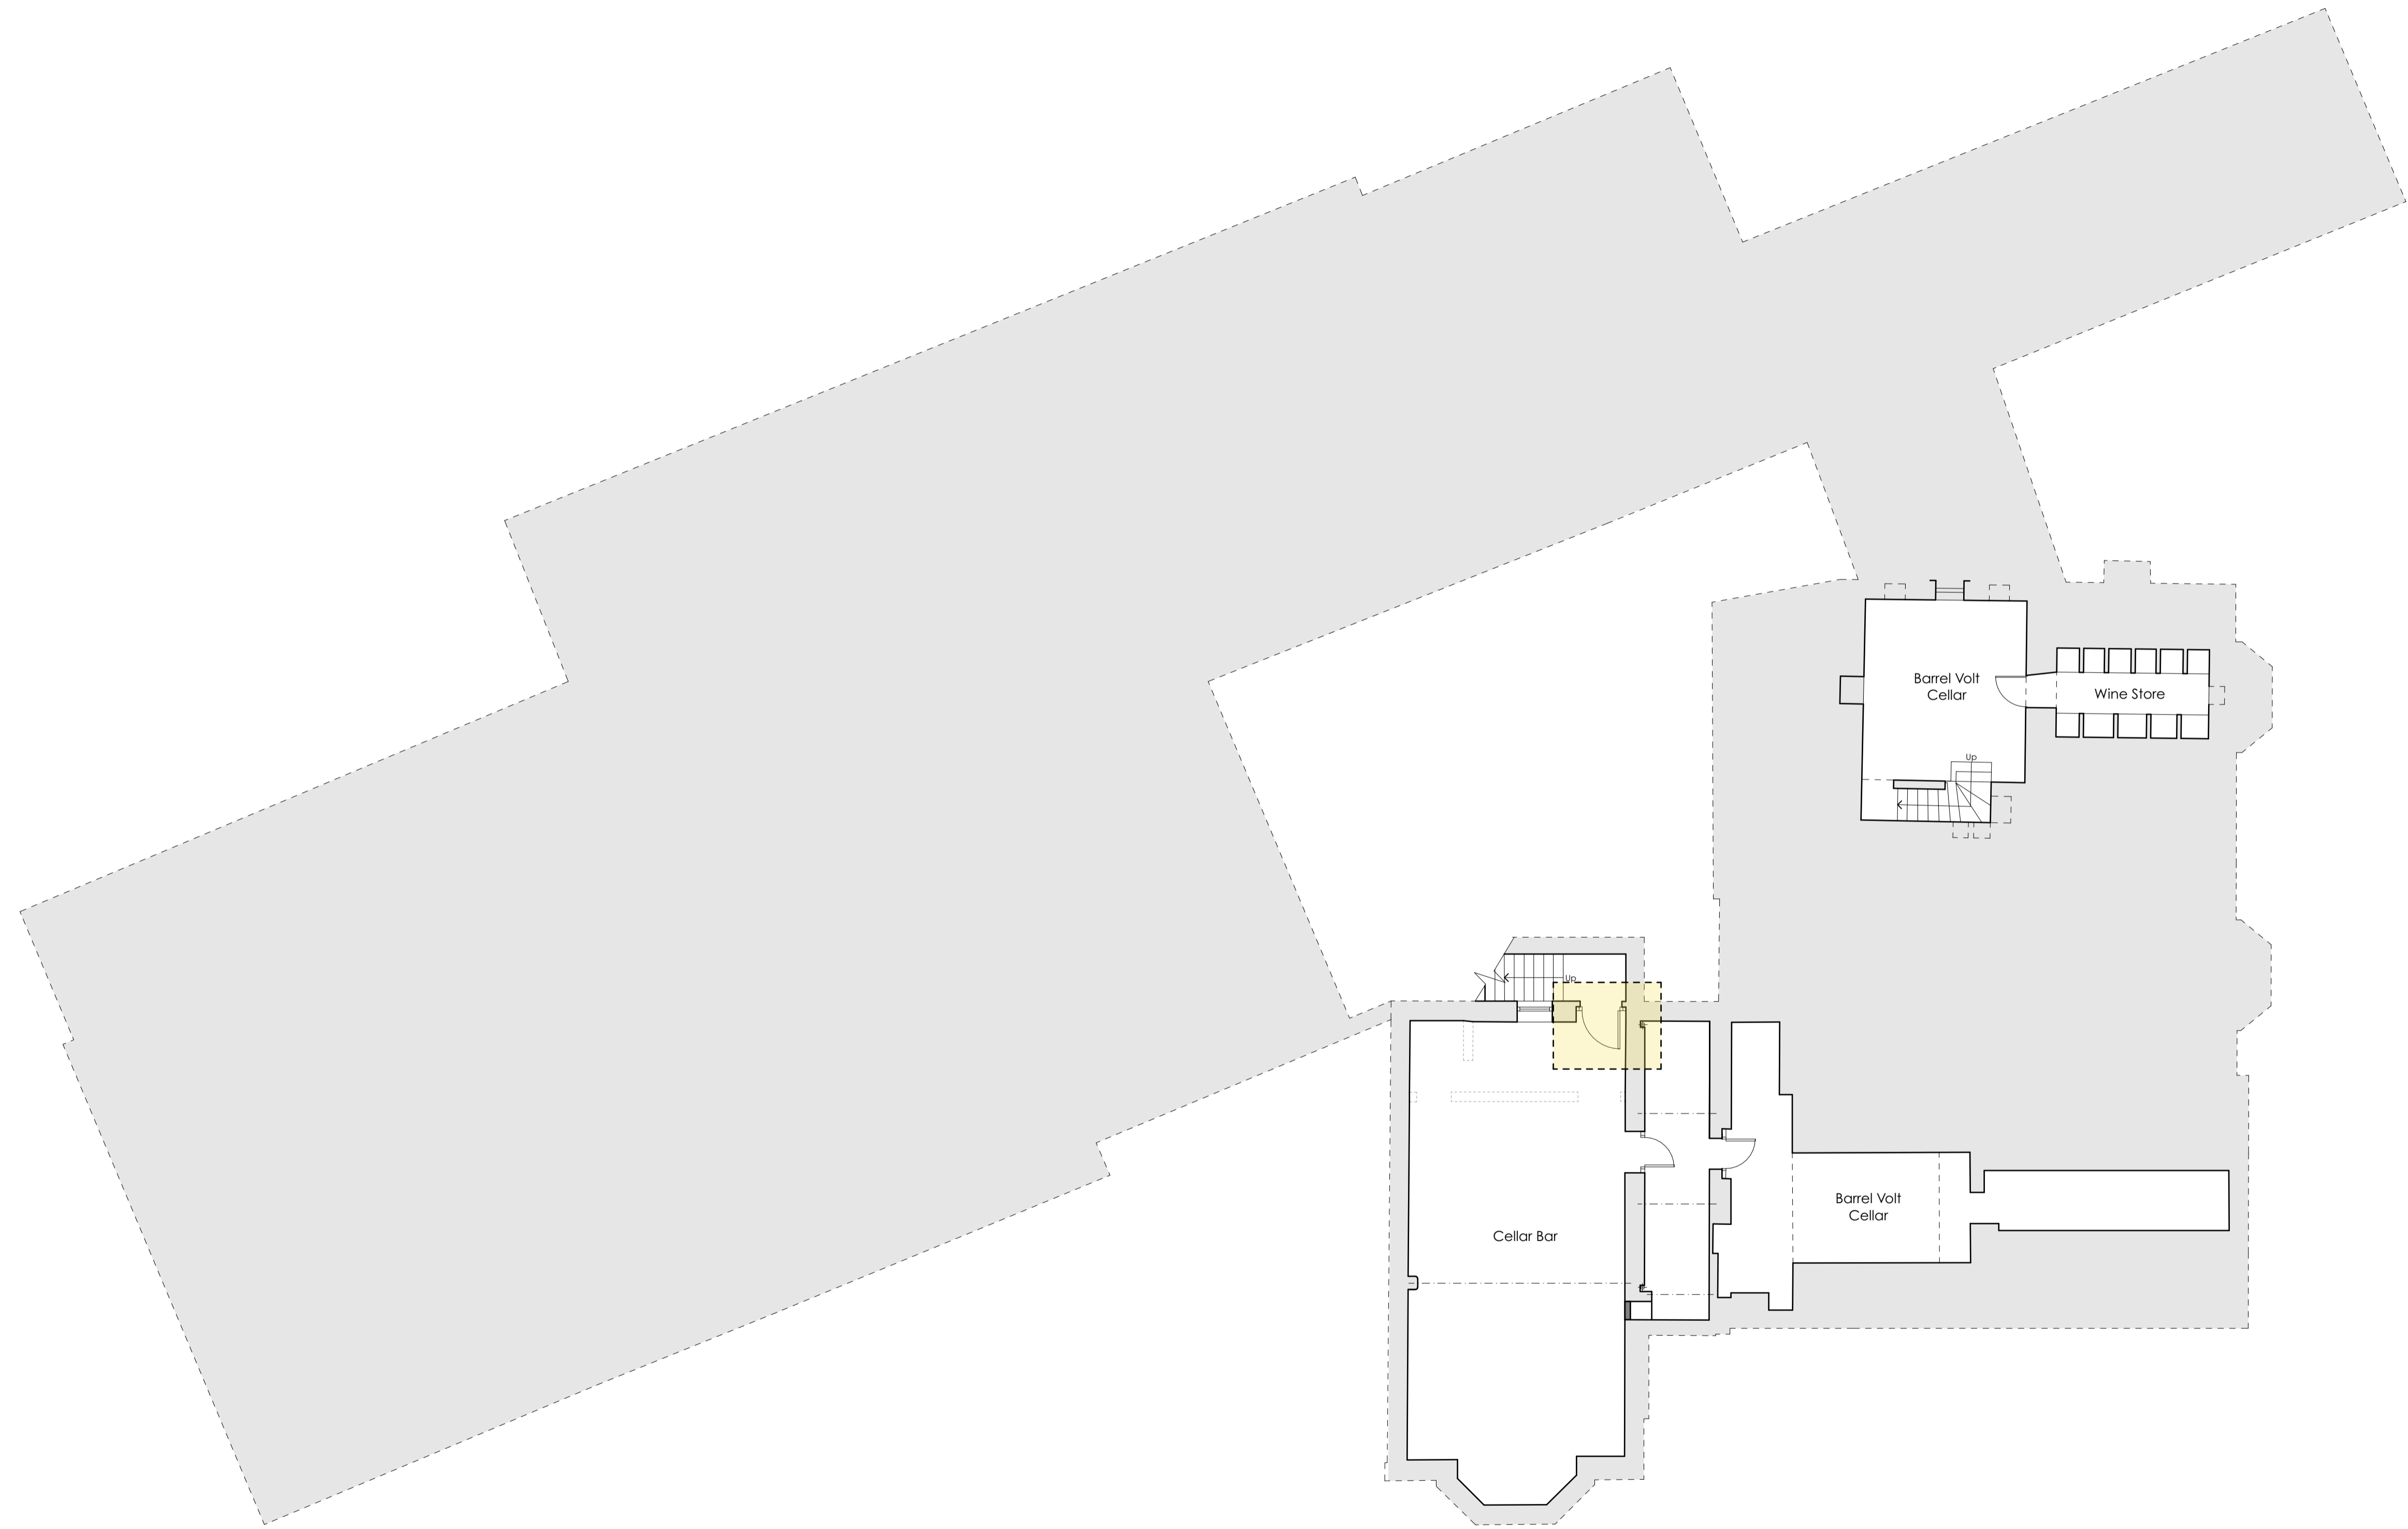


General Notes

THIS DRAWING HAS BEEN PREPARED FROM INFORMATION SUPPLIED BY OTHERS AND SOME HAND MEASURED SURVEY INFORMATION AND IS FOR INFORMATION PURPOSES ONLY. DO NOT SCALE FROM DRAWING. USE FIGURED DIMENSIONS ONLY.
 ALL DIMENSIONS MUST BE CHECKED AND VERIFIED ON SITE PRIOR TO COMMENCEMENT OF WORK AND BAMFORD ARCHITECTURAL LTD. TO BE NOTIFIED OF ANY DISCREPANCIES.

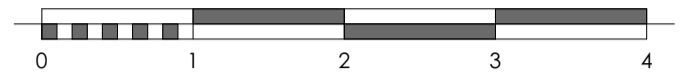

D	Updated for new application.	AB		02/02/2021
C	Scale bar added.	AB		05/01/2018
B	Internal arrangement corrected.	AB		21/12/2017
A	Fire key removed.	AB		07/12/2017
Revision	Description	Issued	Checked	Date

Client:
Bankgate

Project:
Fieldhead,
Lidget Street,
Lindley.

Drawing:
Proposed Cellar Plan - Listed Building Consent

Drawing Status:
Listed Building Consent

Date: Nov 17	Scale @ A1: 1:100	Drawn by: AB
Project No: 056	Drawing No: (0-) 00	Revision: D