
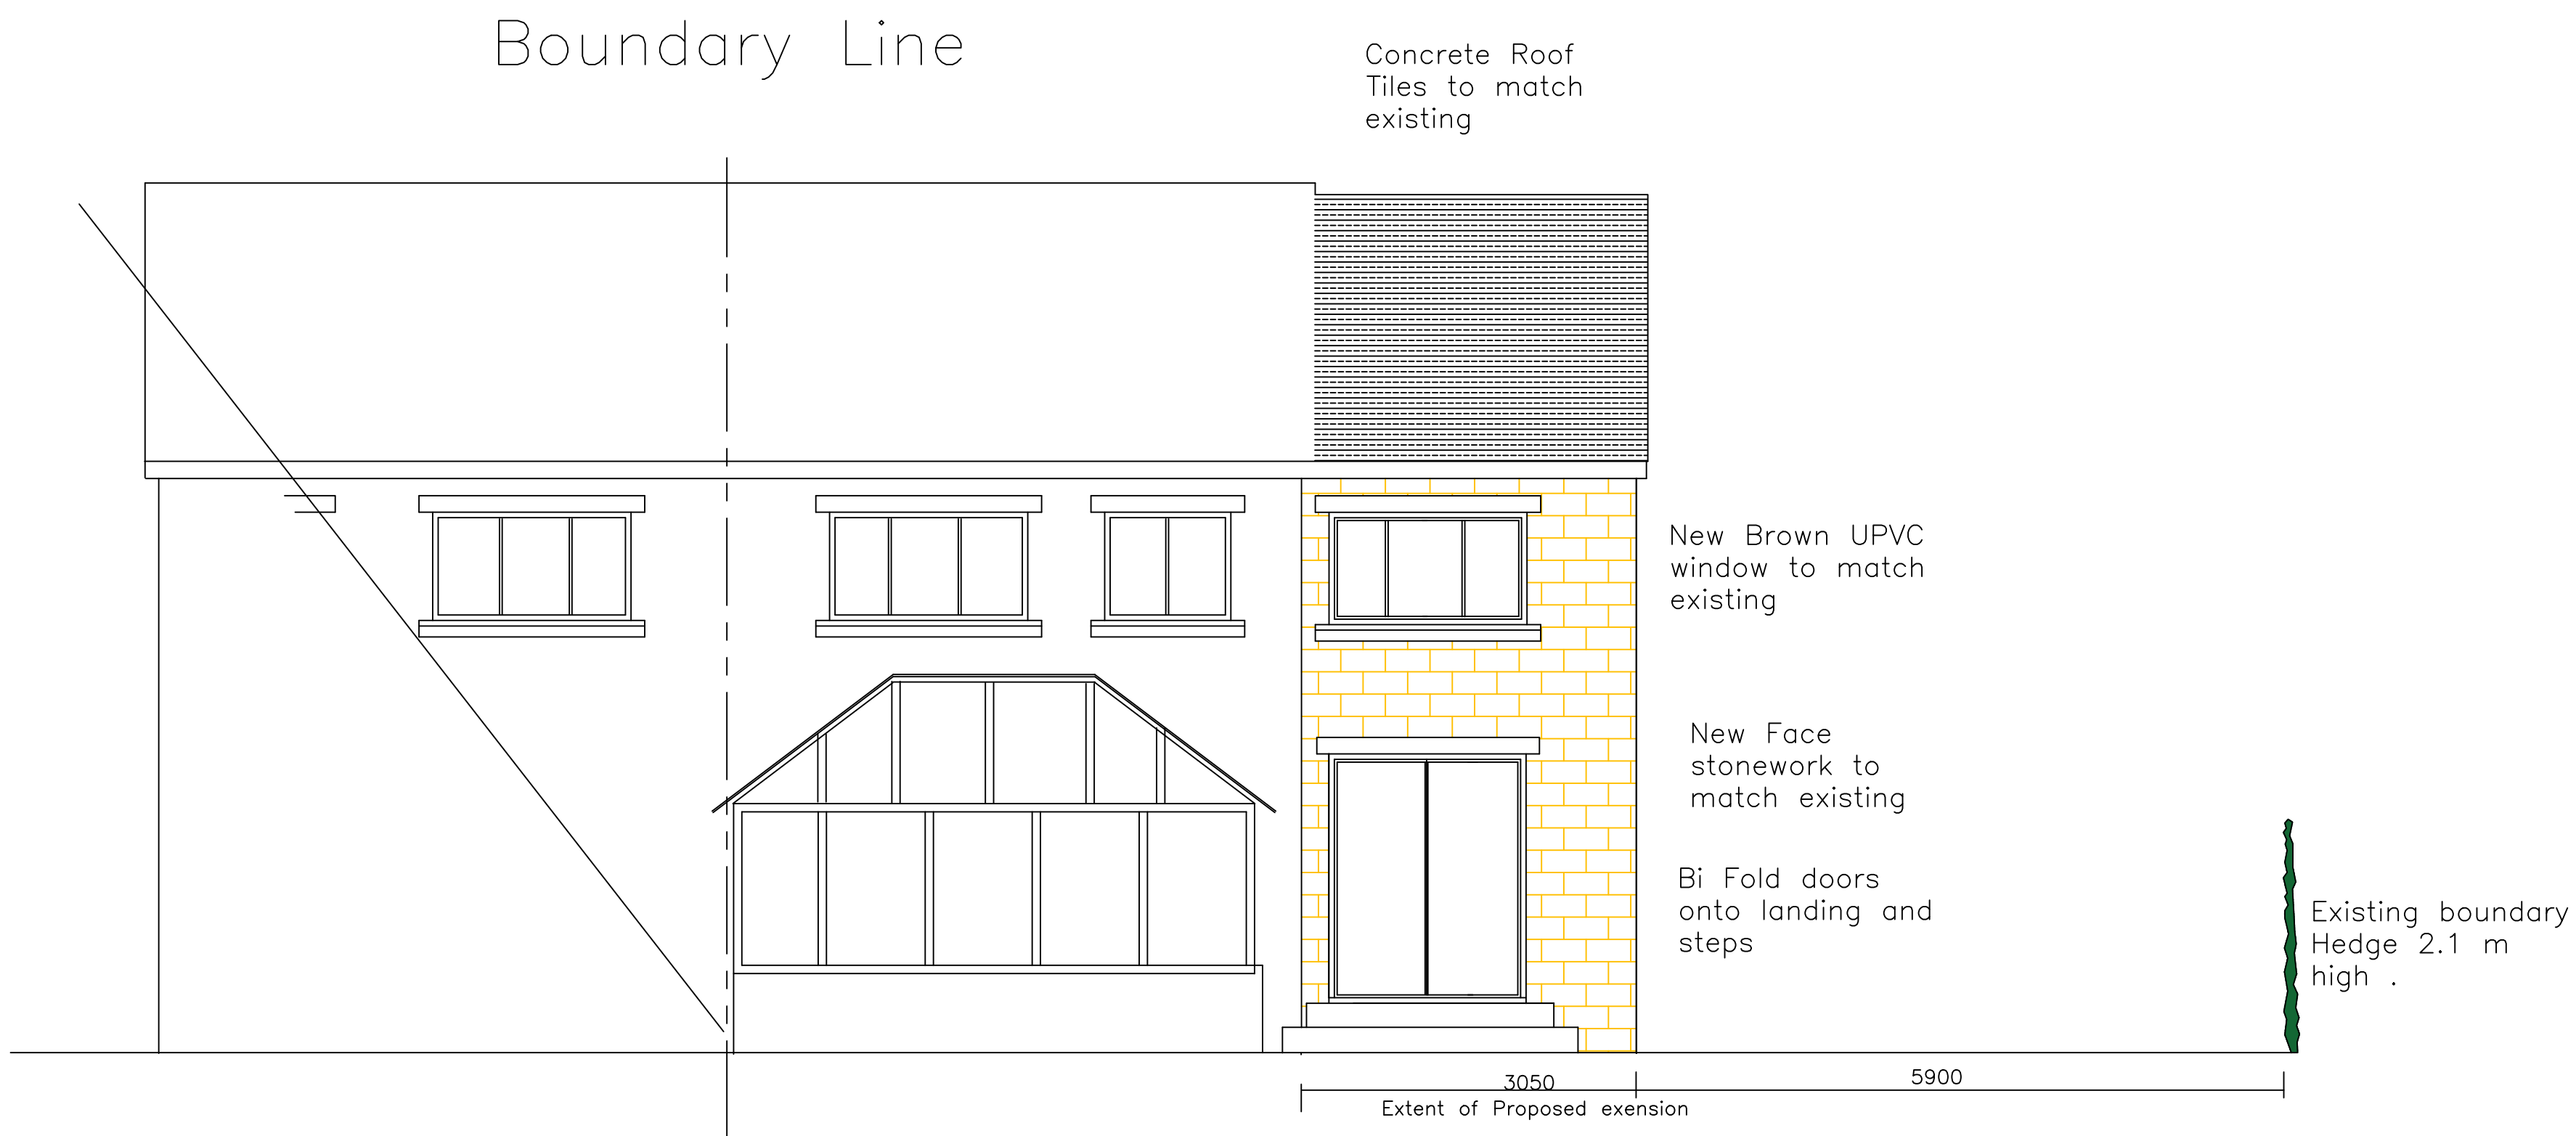


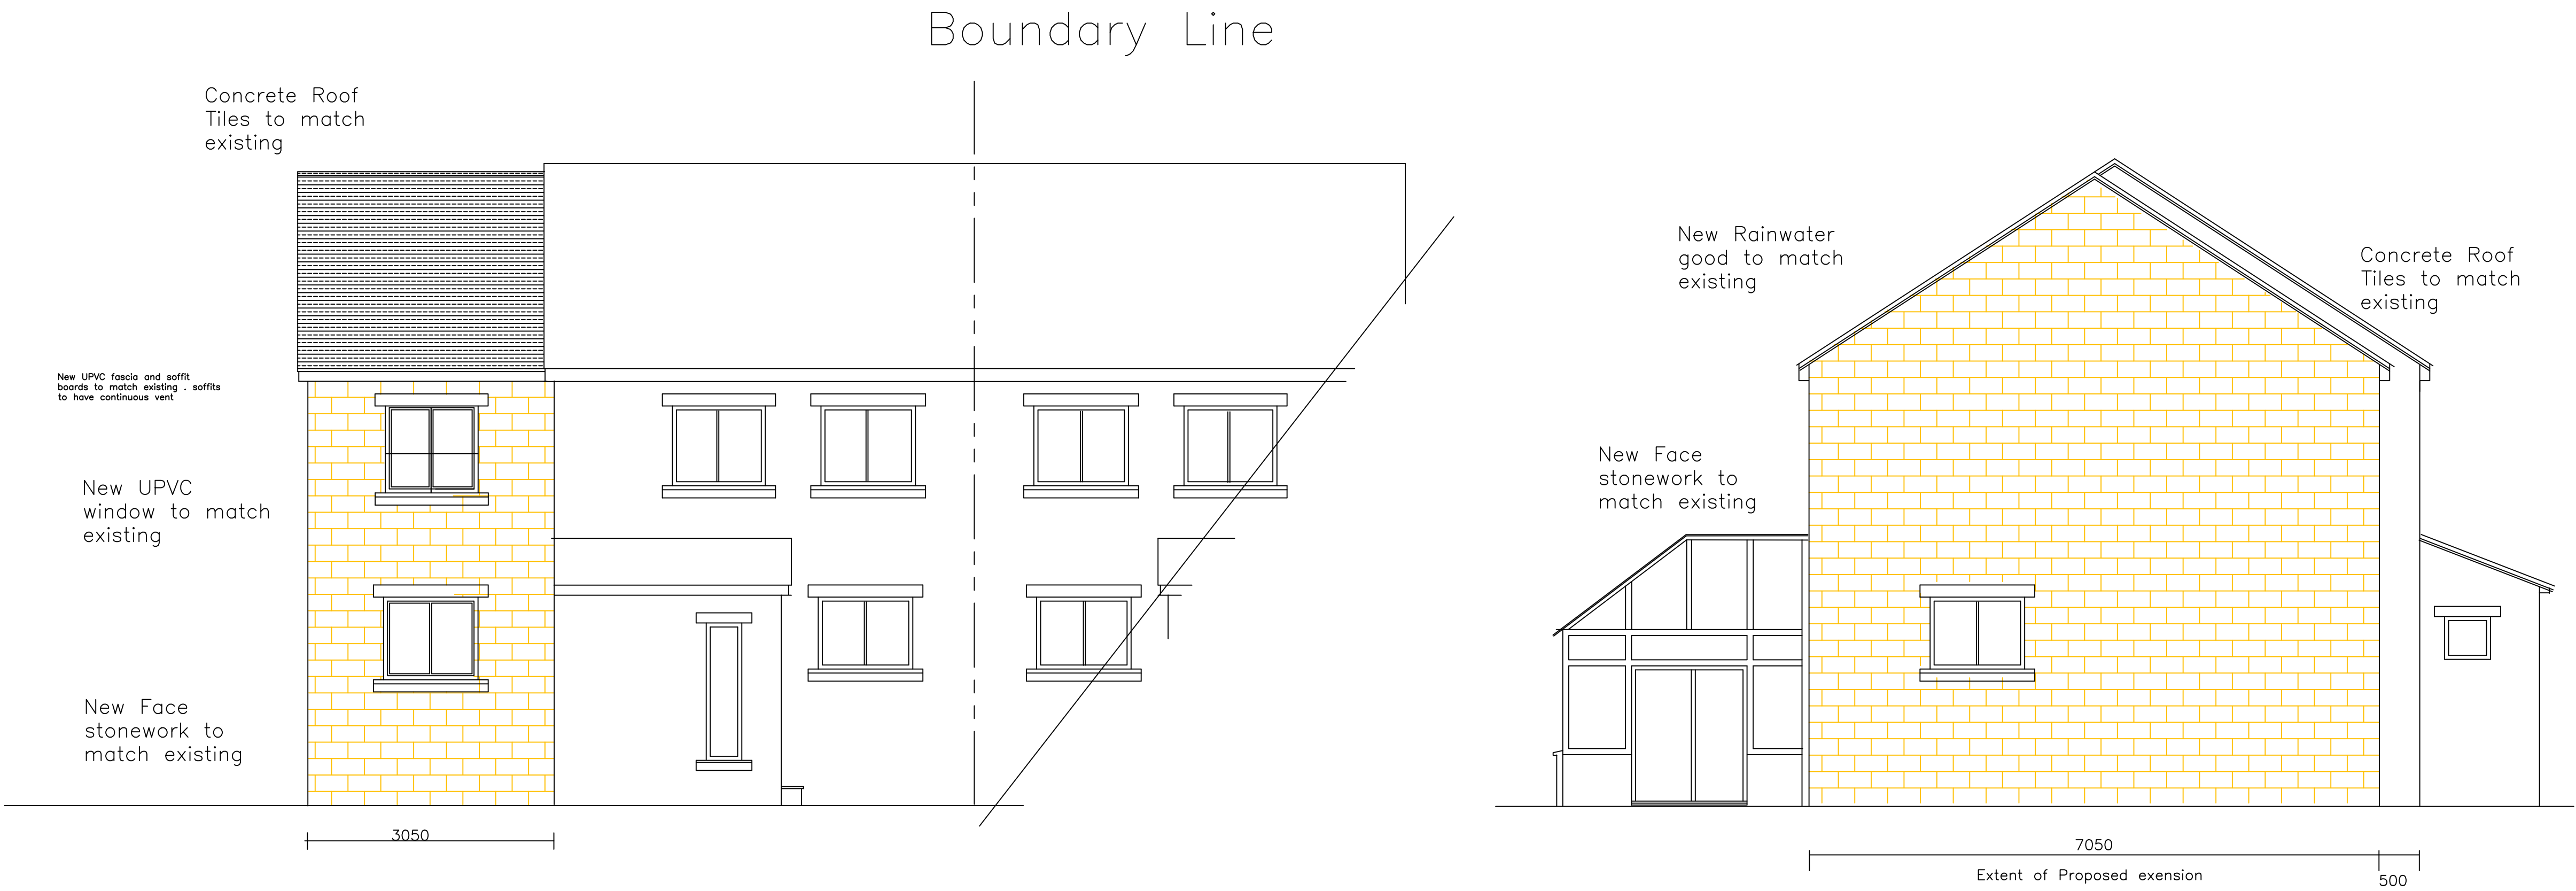

Rev	Description	Rev. by	Date
S	Client/Architect		
T	Mr Nick Parker		
N	Project		
A	5 Pastures Way Golcar		
T	Proposed side extension		
J	Title		
D	Proposed Elevations		
S			
N	Date 14th March 22	Drawn By	
	Size A1	Checked	
D	Scale 1:50 on A1	Approved	
C	FCS Consultants 31 Summervale, Bridge Lane Holmfirth, HD7 1AG Tel. 01484 687 722		
S	Issue		
C	Drawing Number	Revision	
E	NPPW/2022/03	Rev C	