

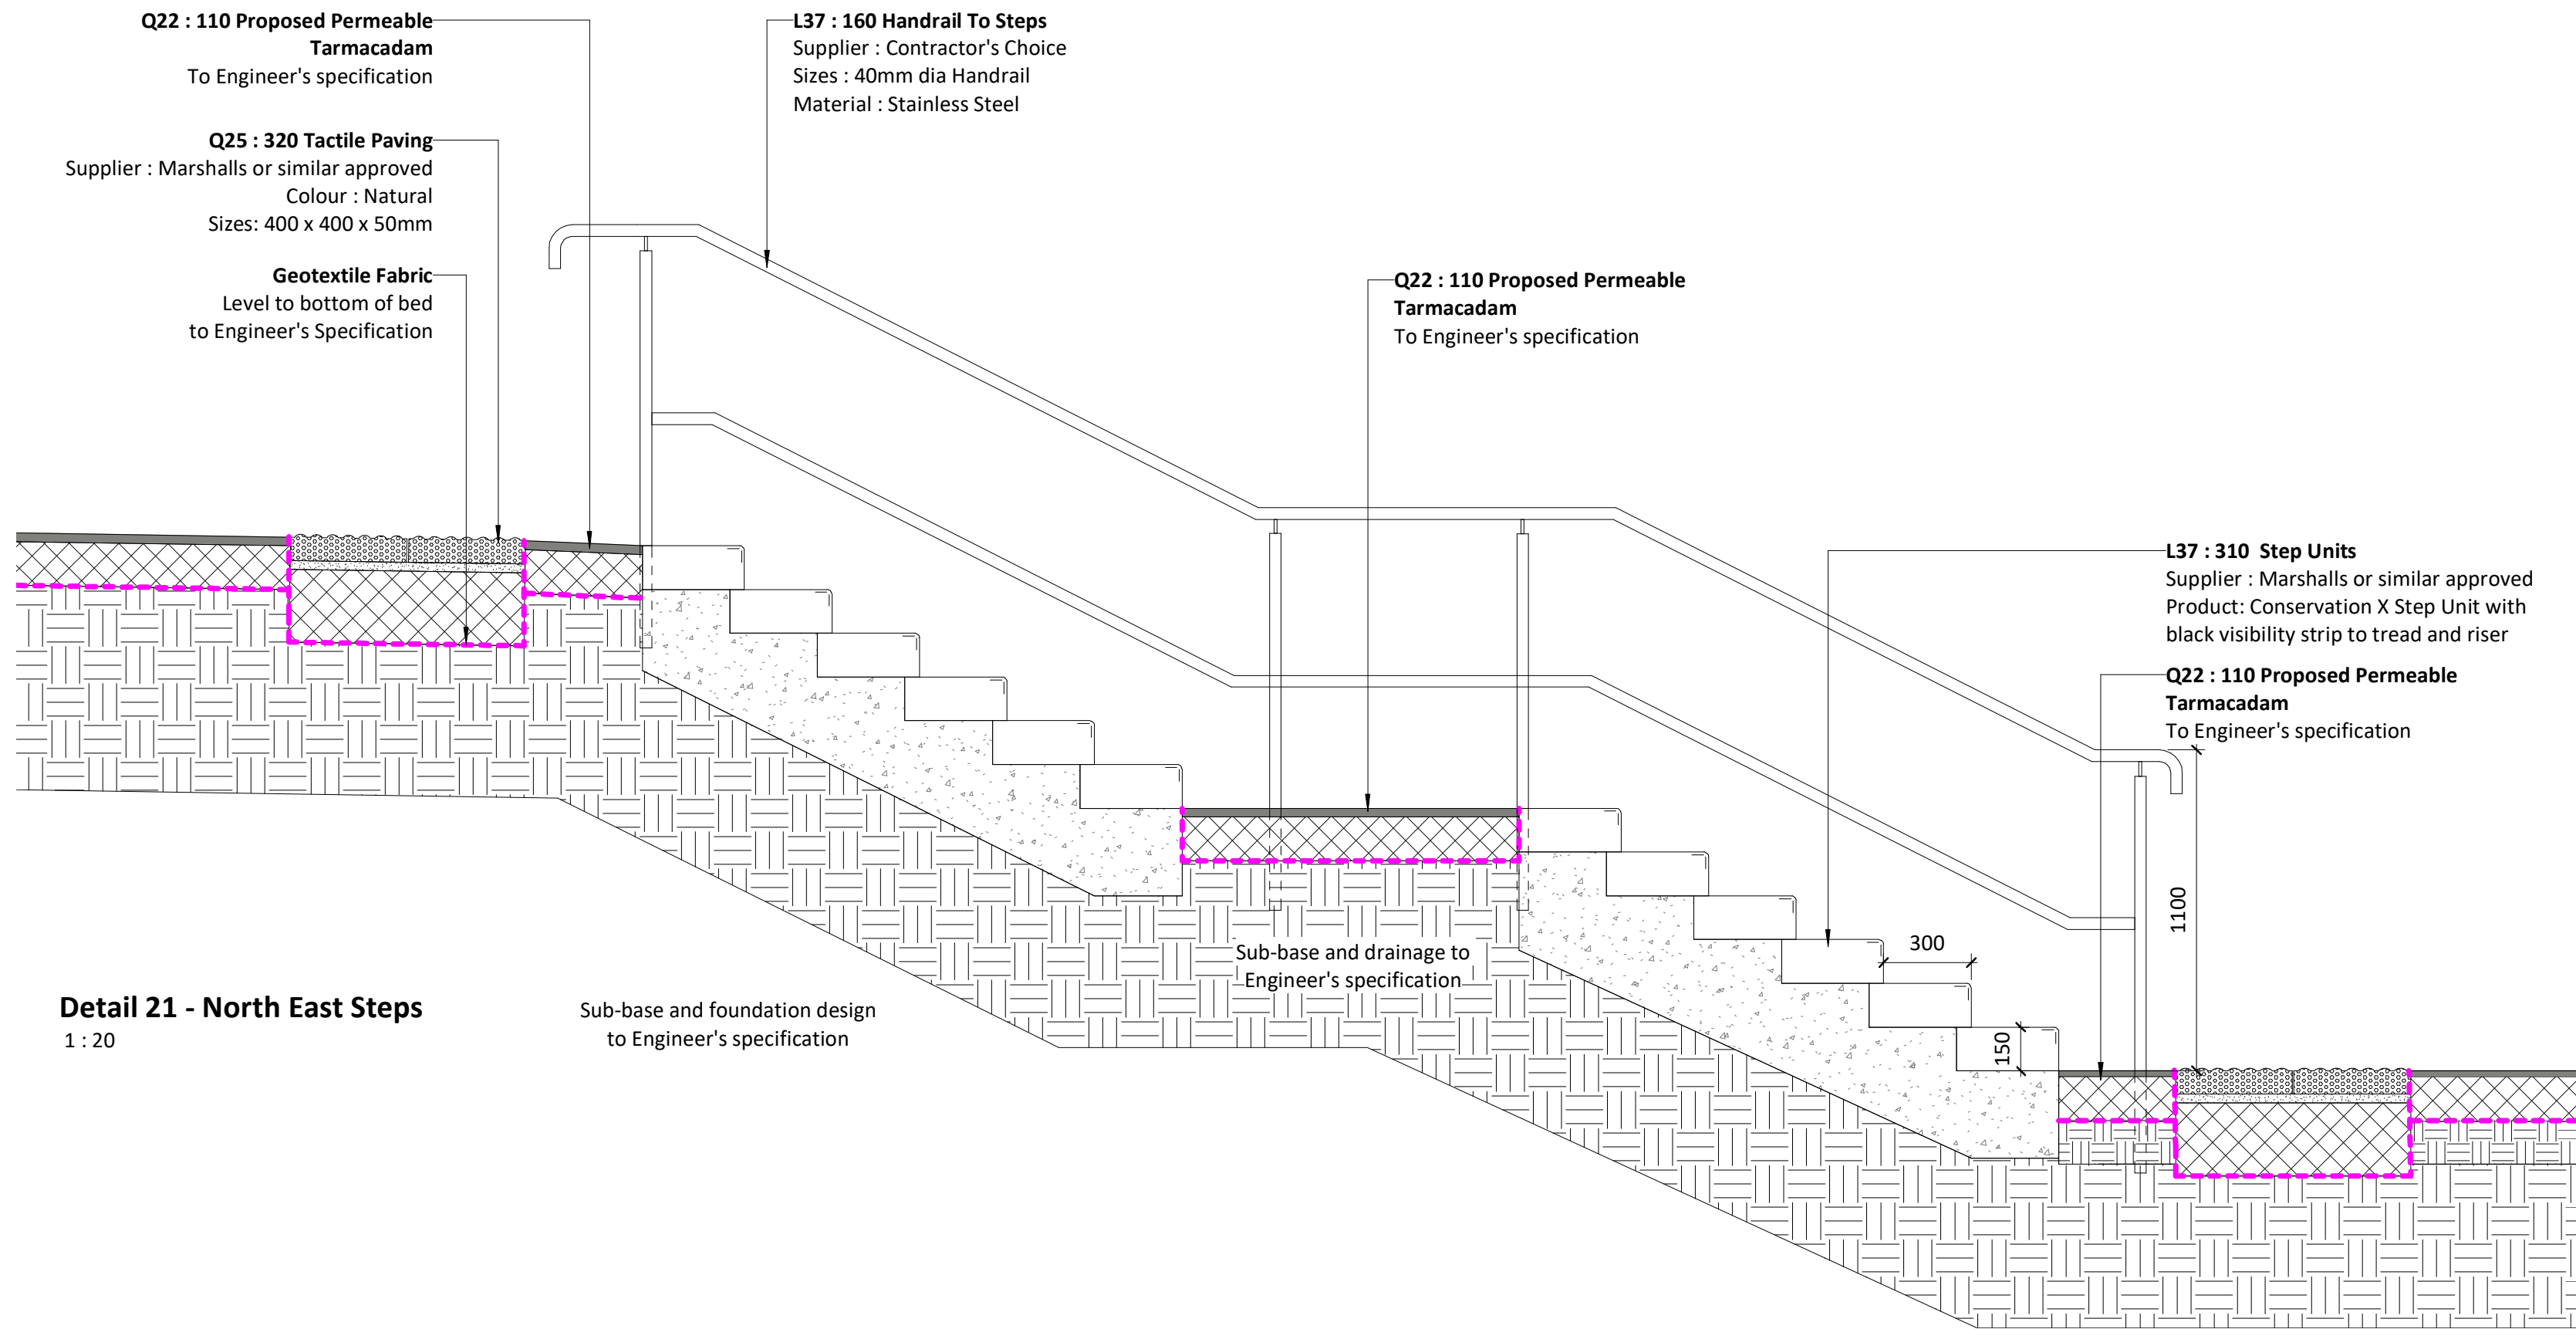


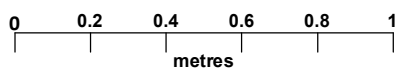

Detail 21 - North East Steps
1 : 20

Sub-base and foundation design
to Engineer's specification

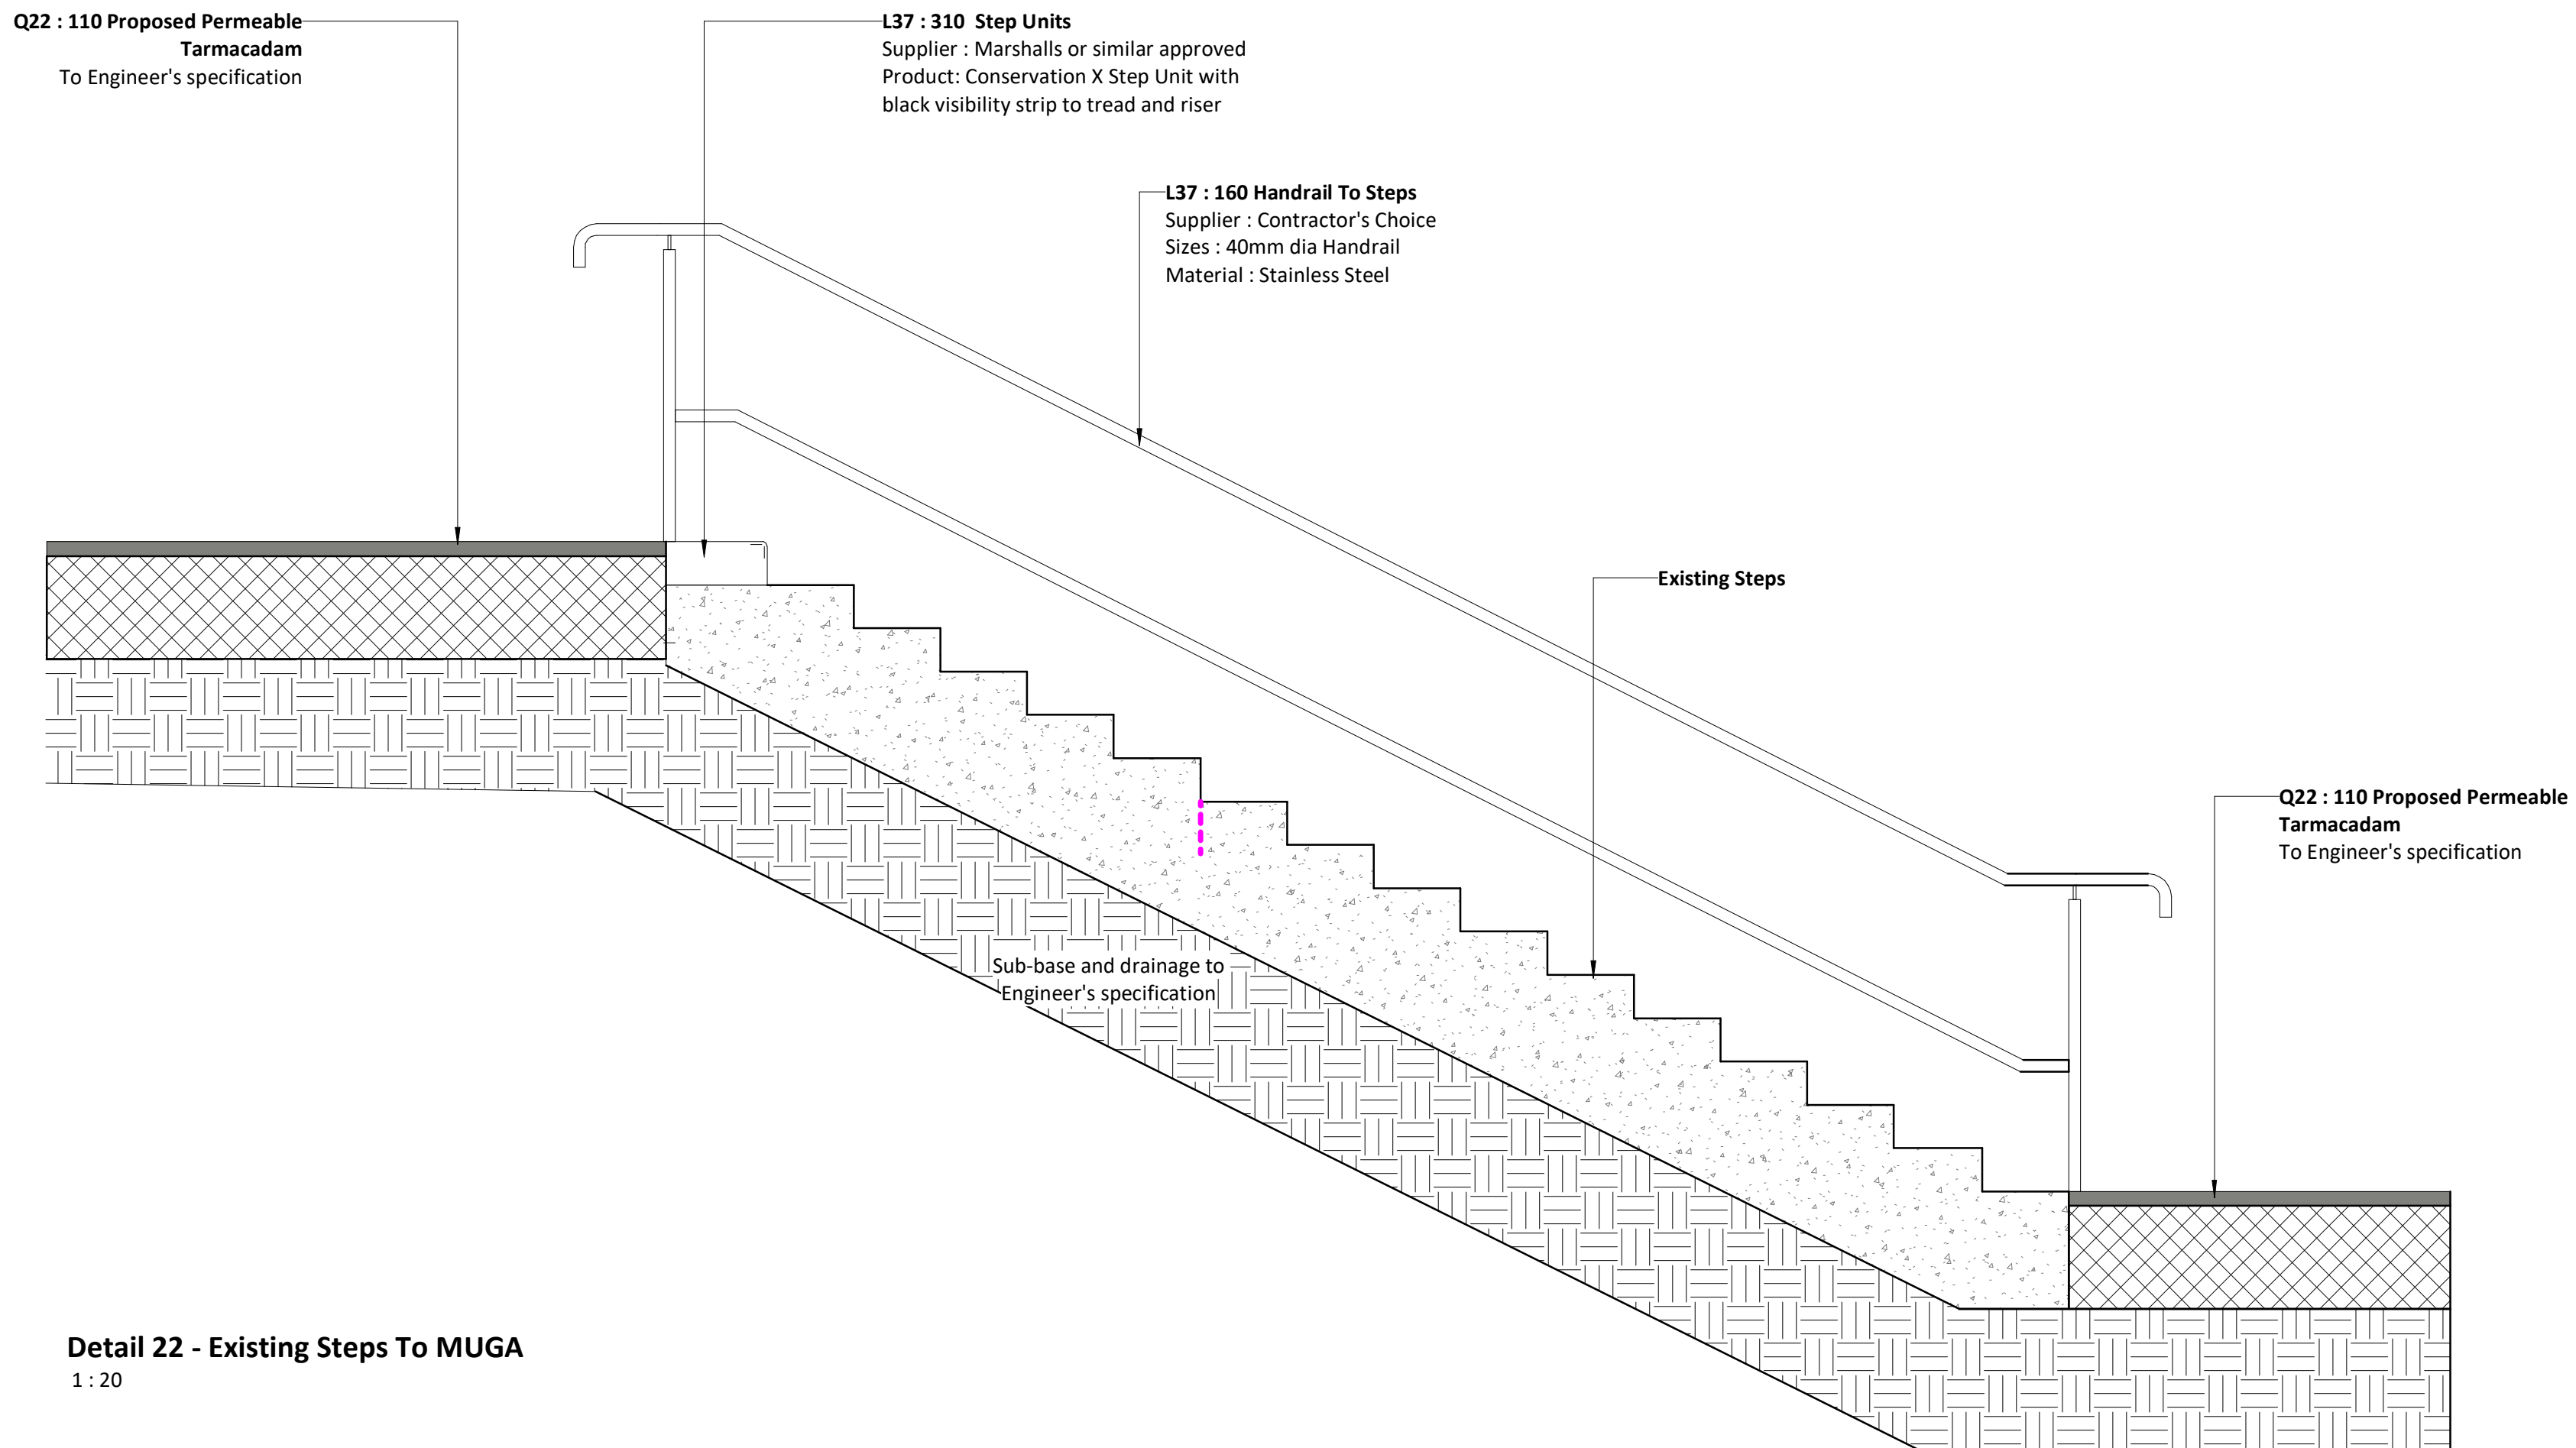

Detail 22 - Existing Steps To MUGA
1 : 20

Detail 22 added to sheet	S2	C03	IWA	IWA	28/02/22
Updated with comments from GT	S2	C02	IWA	IWA	18/02/22
Issued for Stage 5	S2	C01	CLO	IWA	13/12/21
Revision	Status	Rev	Author	Apnd	Date
oobe GallifordTry					
newcastle: studio 7 & 8, the kiln, haults yard, walker road, newcastle, nfe 2N, t: +44 (0)191 281 3775			london: the fisheries, 1 mientmore terrace, london, e8 3pn, t: +44 (0)203 479 2649		
glasgow: 177 w george st, glasgow metropolitan area, g2 2B, t: +44 (0)141 301 1465			w: www.oobe.co.uk e: info@oobe.co.uk		

Client	Galliford Try		
Project	Greenhead College		
Title	Landscape Details Hardworks Sheet 6		
Dwg. No.	NE8659- OOB- ZZ- 00- DR- L- 0507	Scale	1 : 20 @ A1
Revision	C03	Date	December 2021