

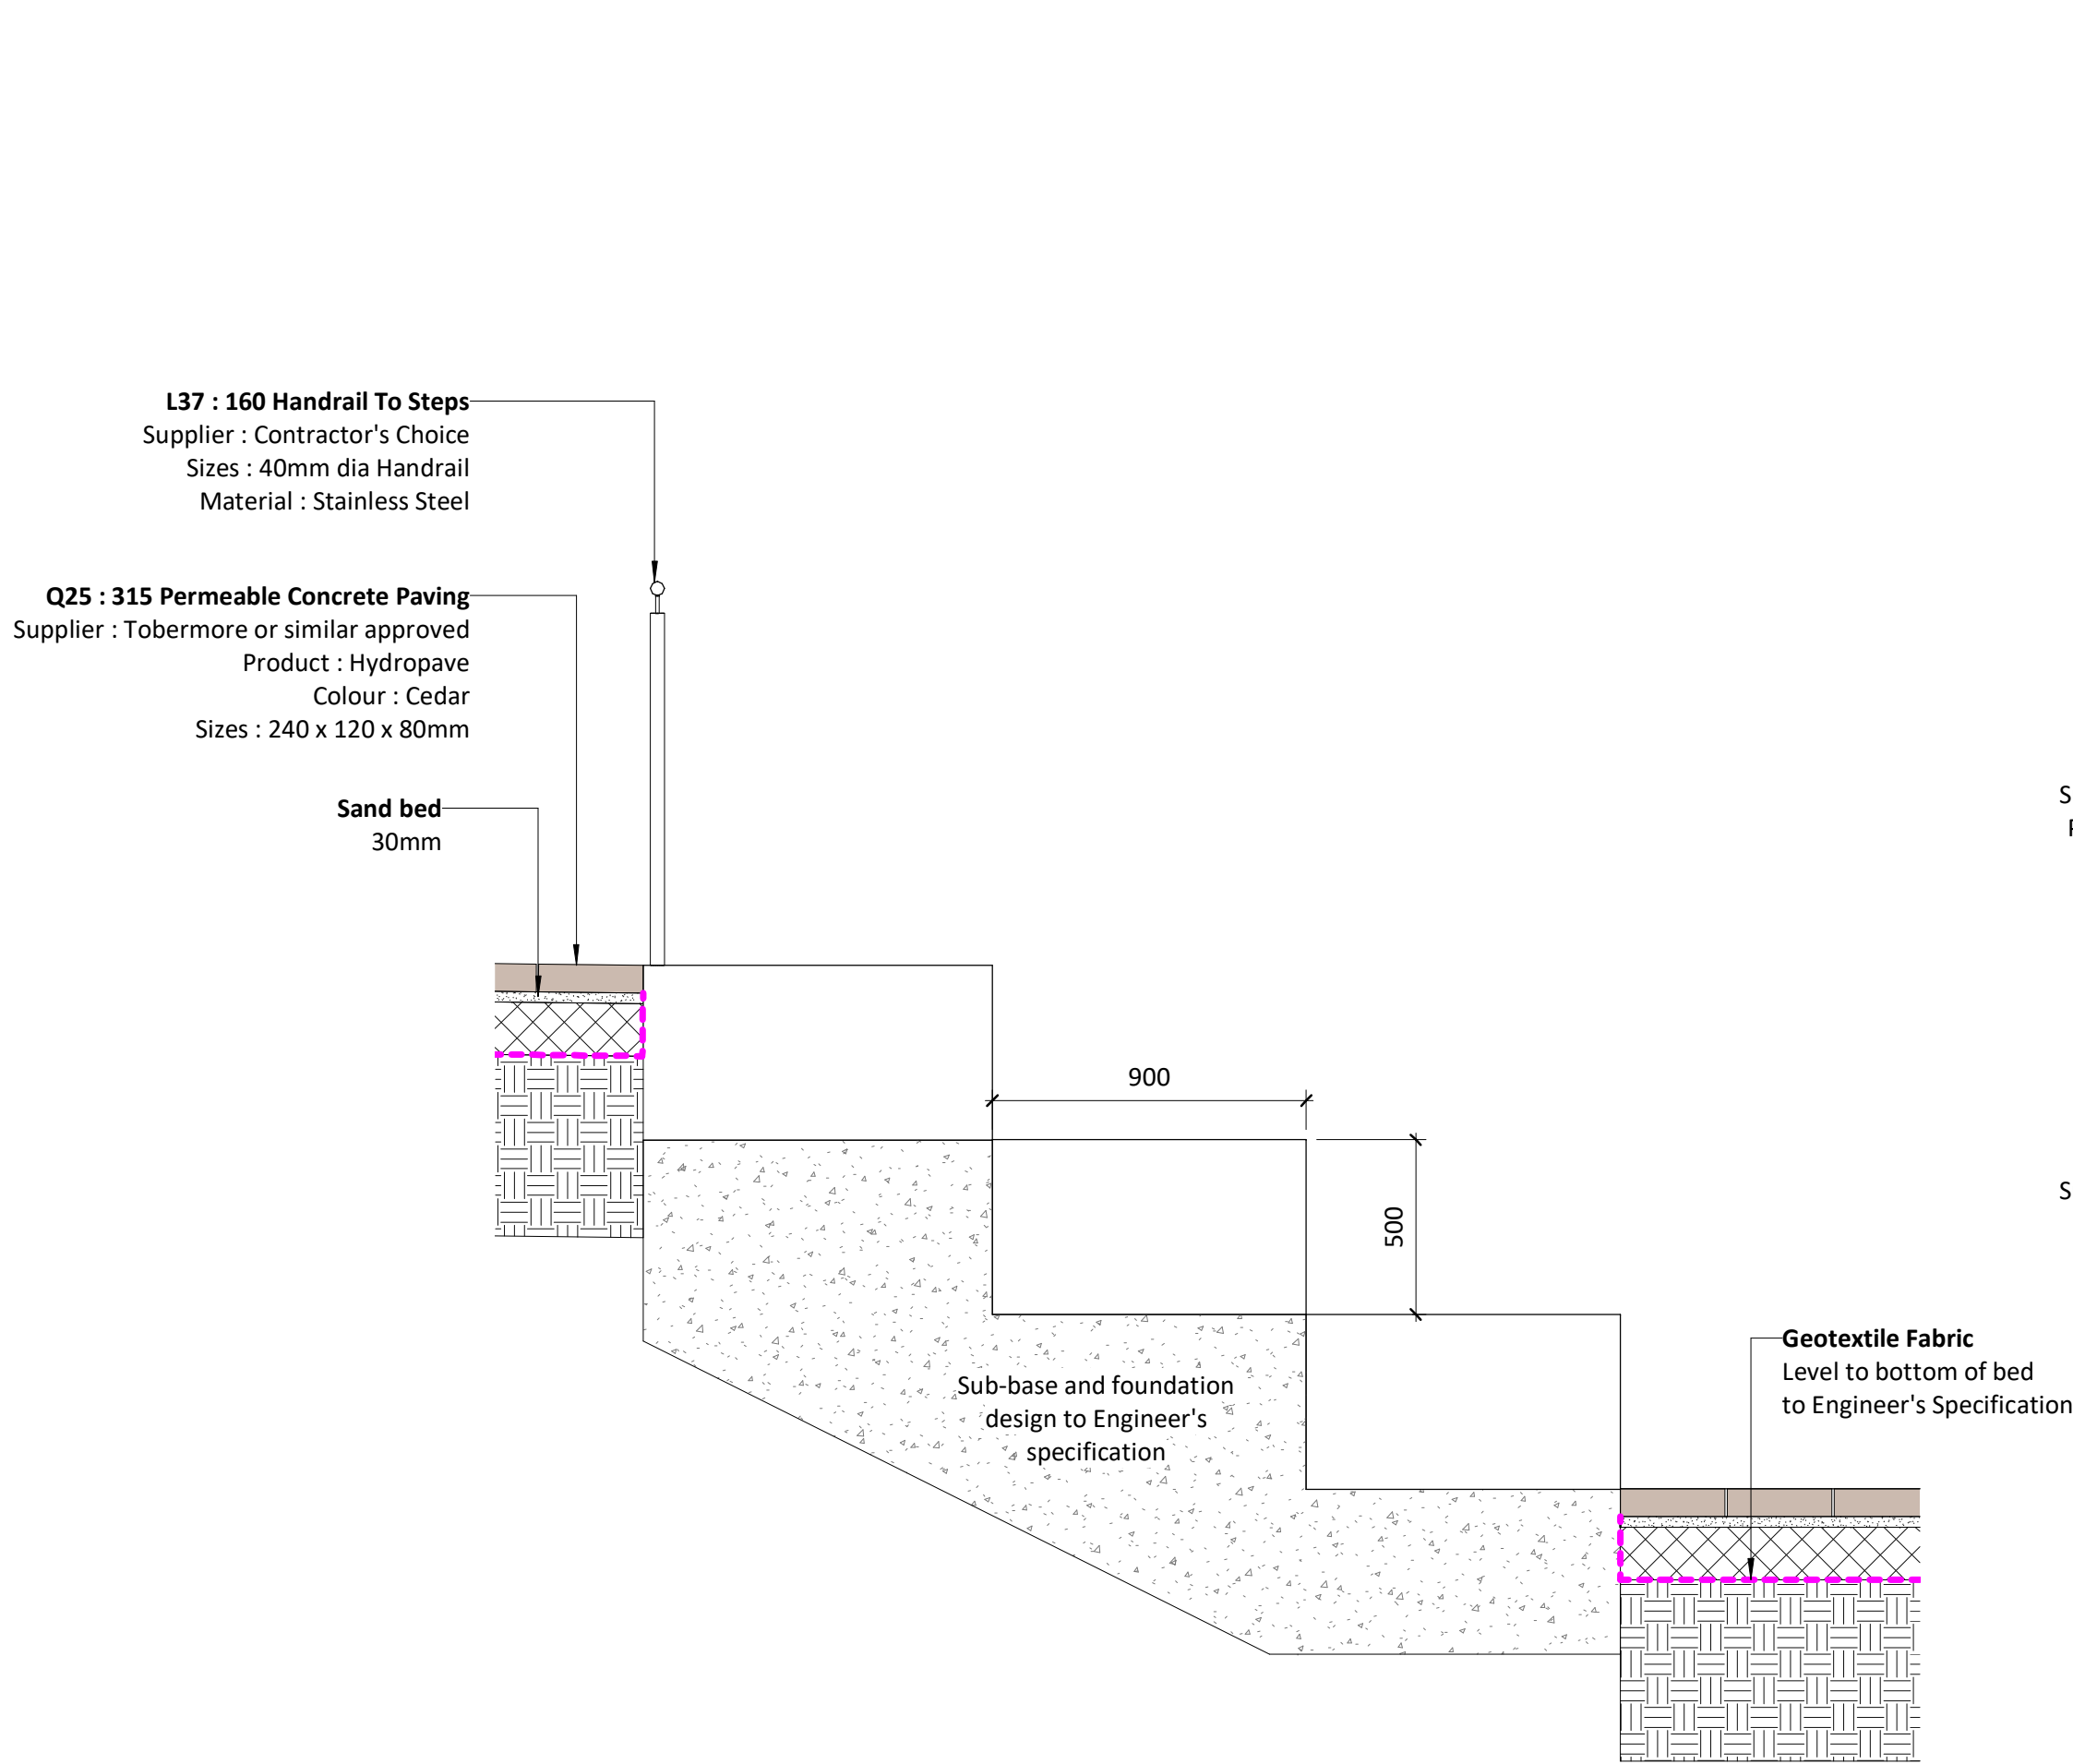


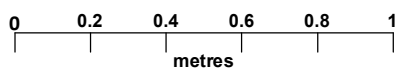

Detail 19 - Tiered Seating
1 : 20

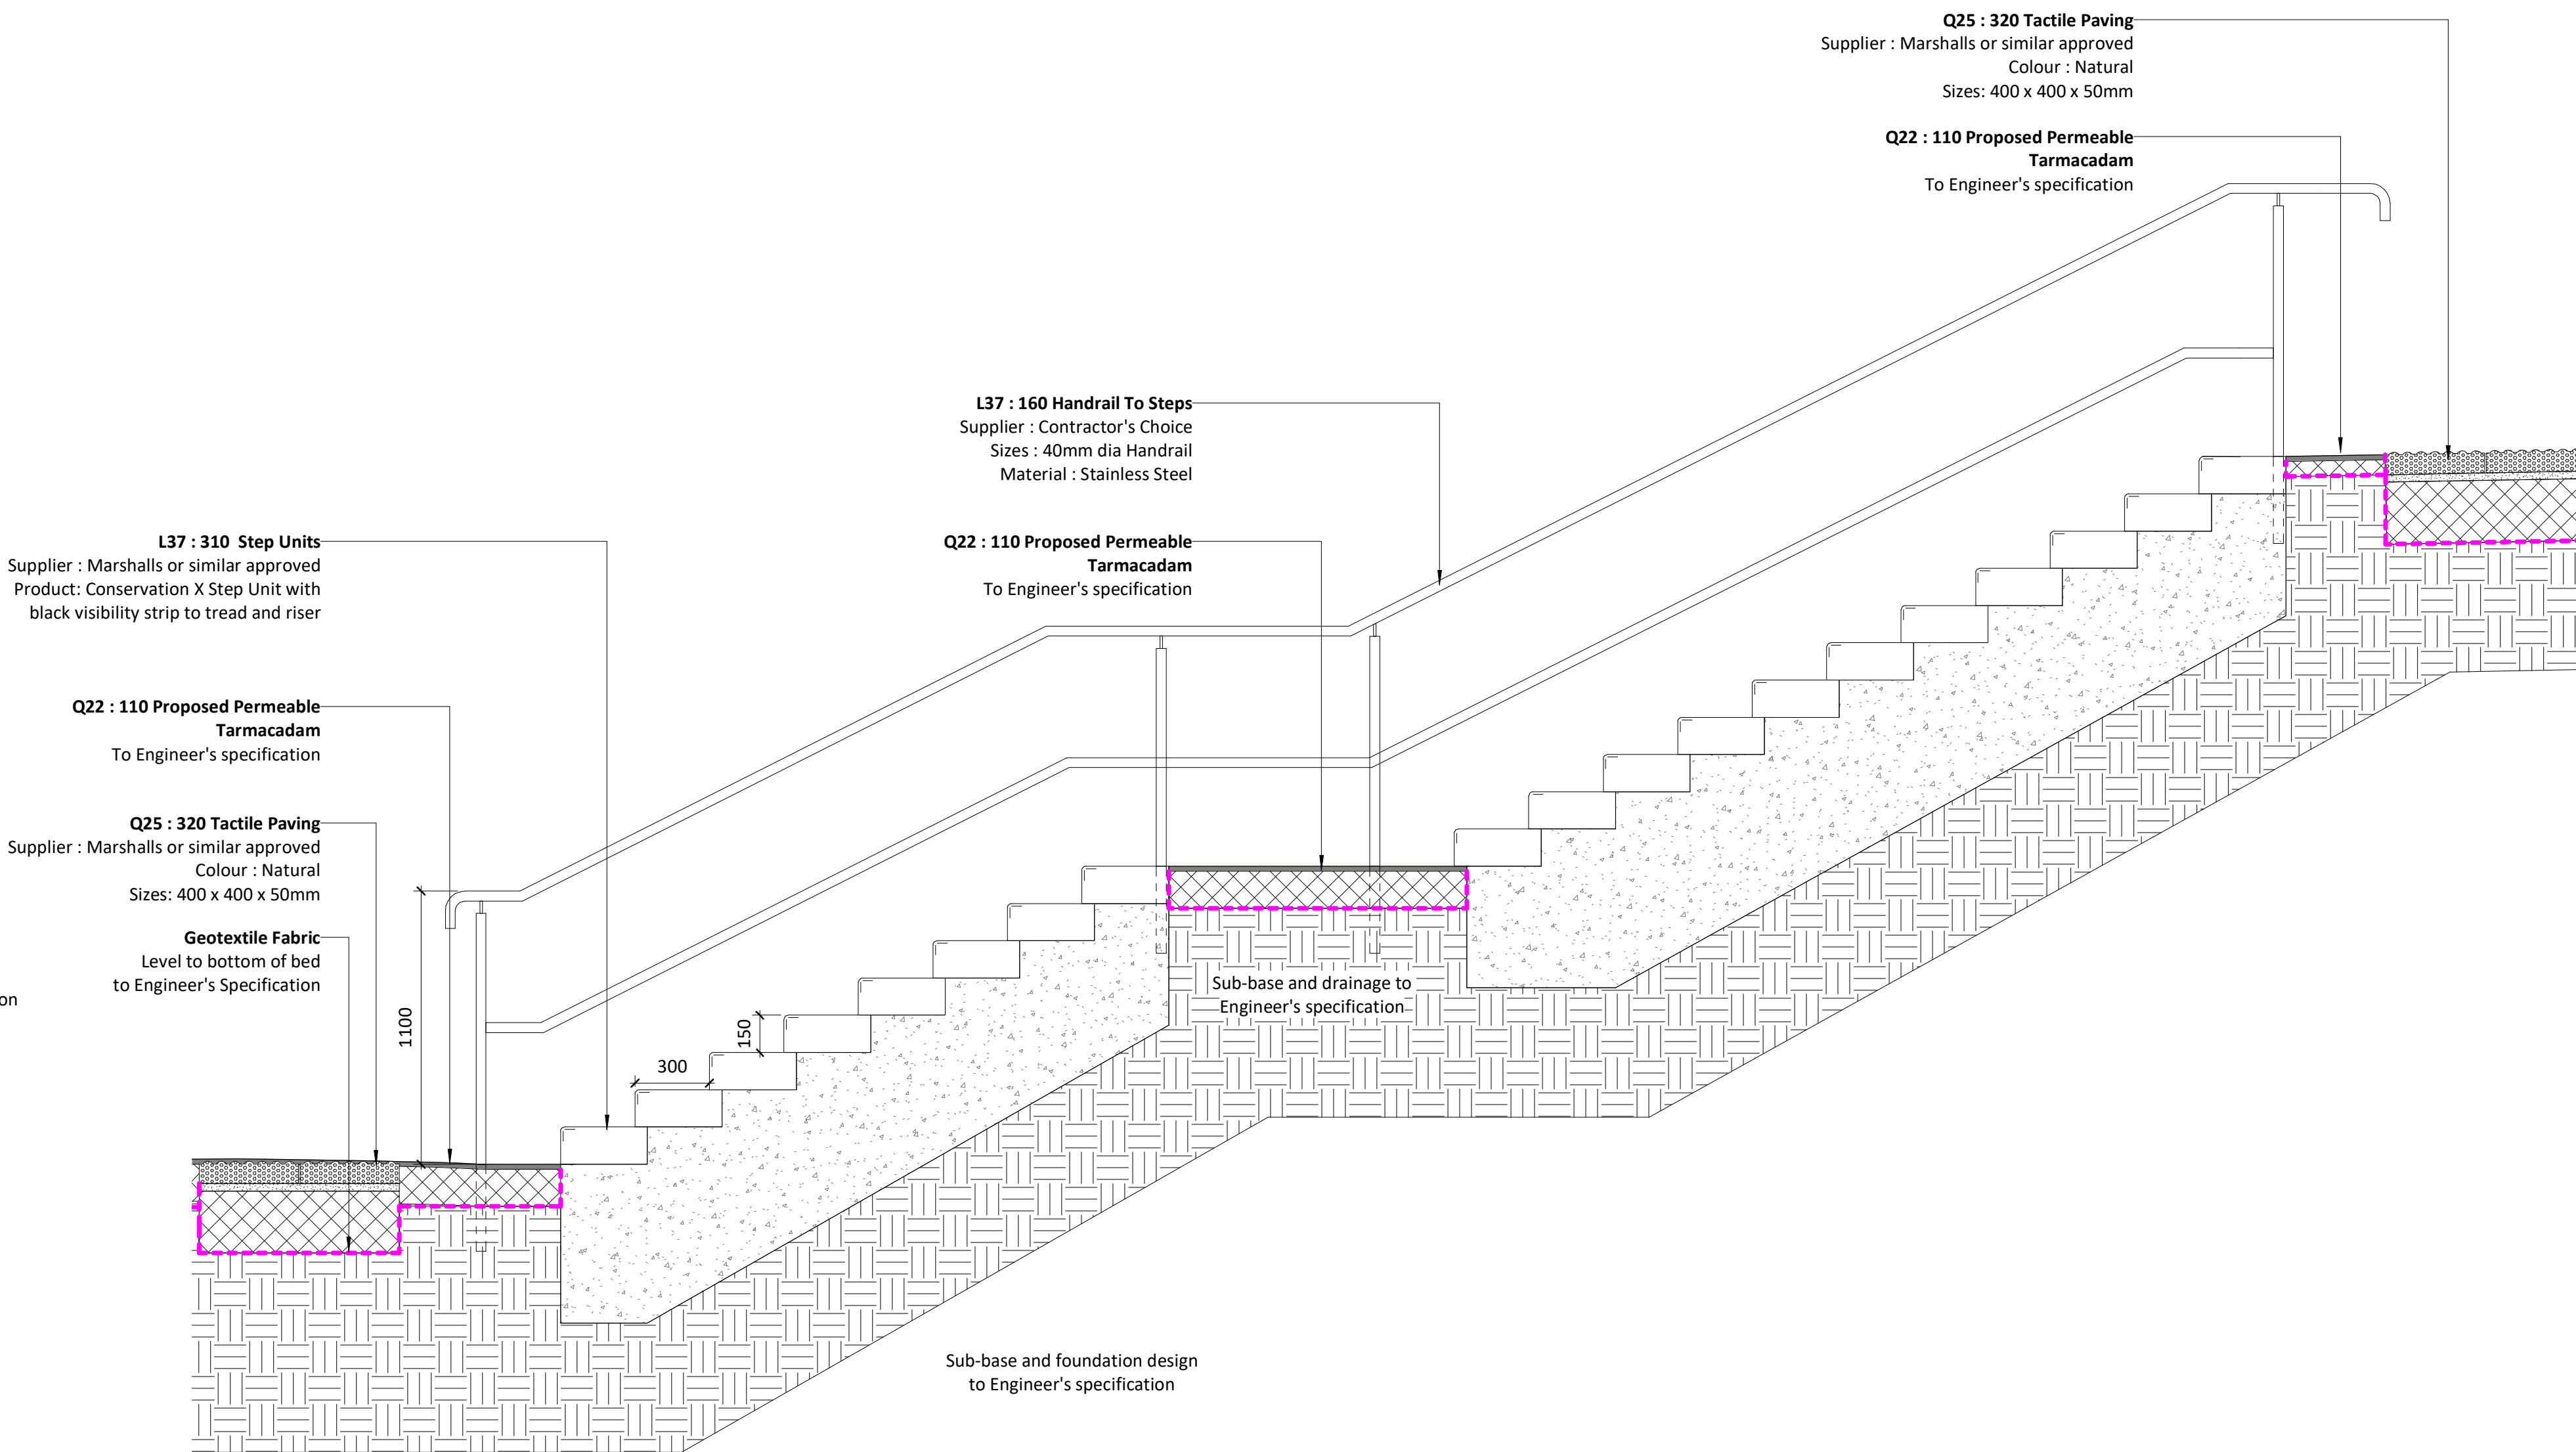

Detail 20 - North West Steps
1 : 20

Updated with comments from GT S2 C03 IWA IWA 18/02/22

Issued for Stage 5 S2 C02 CLO IWA 16/12/21

Issued for Stage 5 S2 C01 CLO IWA 13/12/21

Revision	Status	Rev	Author	Apnd	Date
----------	--------	-----	--------	------	------

oobe
GallifordTry

newcastle: studio 7 & 8, the kiln, haults yard, walker road, newcastle, nfe 2h, t: +44 (0)191 281 3775
london: the fisheries, 1 mientmore terrace, london, e8 3pn, t: +44 (0)203 479 2649
glasgow: 177 w george st, glasgow metropolitan area, g2 2b, t: +44 (0)141 301 1465
w: www.oobe.co.uk e: info@oobe.co.uk

Client Galliford Try
Project Greenhead College

Title Landscape Details Hardworks
Sheet 5

Dwg. No.	NE8659-OOB-ZZ-00-DR- L- 0506	Scale	1 : 20 @ A1
Revision	C03	Date	December 2021