

Ornamental Planting (Shade)				
Abbrev.	Species	Size	Specification	Density
AM	Alchemilla mollis (deciduous)	2L	Full Pot: C	9/m ²
AHHB	Anemone x hybrid 'Honierine jobert (deciduous)'	2L	Full Pot: C	9/m ²
ACP	Astilbe chinensis var. taquetii 'purpurlanze' (winter interest)	2L	Full Pot: C	9/m ²
AR	Ajuga reptans (evergreen)	2L	Full Pot: C	9/m ²
BO	Bergenia 'Overture' (evergreen)	2L	Full Pot: C	9/m ²
AM	Astrantia major (deciduous)	2L	Full Pot: C	9/m ²
PAS	Persicaria affinis 'Superba'	2L	Full Pot: C	9/m ²
PTGP	Pachysandra terminalis 'Green Carpet' (evergreen)	2L	Full Pot: C	9/m ²
HO	Helleborus orientalis (evergreen)	2L	Full Pot: C	9/m ²
AS	Asplenium scolopendrium (evergreen)	2L	Full Pot: C	9/m ²
DA	Dryopteris affinis (semi evergreen)	2L	Full Pot: C	9/m ²
DFM	Dryopteris filix-mas	2L	Full Pot: C	9/m ²
PS	Polystichum setiferum (evergreen)	2L	Full Pot: C	9/m ²
DD	Dryopteris dilatata (semi evergreen)	2L	Full Pot: C	9/m ²
AL	Anemanthelle lessoniana (semi evergreen)	2L	Full Pot: C	9/m ²
SC	Sesleria caerulea (evergreen)	2L	Full Pot: C	9/m ²


Ornamental Planting (Sun)				
Abbrev.	Species	Size	Specification	Density
RFSG	Rudbeckia fulgida var. sullivantii 'Goldsturm'	2L	Full Pot: C	9/m ²
AMP	Achillea millefolium paprika	2L	Full Pot: C	9/m ²
PAA	Persicaria amplexicaulis 'Alba'	2L	Full Pot: C	9/m ²
VVD	Veronicastrum virginicum 'Diana'	2L	Full Pot: C	9/m ²
HMB	Helenium 'Moerheim beauty'	2L	Full Pot: C	9/m ²
HRT	Helenium 'Ruby tuesday'	2L	Full Pot: C	9/m ²
KPOV	Kniphofia popsicle 'Orange Vanilla'	2L	Full Pot: C	9/m ²
VB	Verbena bonariensis	2L	Full Pot: C	9/m ²
SC	Schizostylus coccinea Pink Princess	2L	Full Pot: C	9/m ²
SS	Sisyrinchium striatum	2L	Full Pot: C	9/m ²
AM	Anemanthelle lessoniana	2L	Full Pot: C	9/m ²
NS	Nassella tenuissima	2L	Full Pot: C	9/m ²
MCM	Molinia caerulea 'moorhexe'	2L	Full Pot: C	9/m ²
MSA	Miscanthus sinensis 'Abundance'	2L	Full Pot: C	9/m ²
MCAT	Molinia caerulea subsp. arundinacea 'transparent'	2L	Full Pot: C	9/m ²
CAKF	Calamagrostis acutiflora 'Karl Foerster'	2L	Full Pot: C	9/m ²

Ornamental Tree Planting				
Abbrev.	Species	Size	Specification	Density
CBFF	Carpinus betulus 'Frans Fontaine'	16-18cm	RB 6m+	As shown

Ornamental Shrub Planting				
Abbrev.	Species	Size	Specification	Density
HMP	Hamamelis x intermedia 'Pallida'	10L	Full Pot: C	As shown
CK	Cornus Kousa	10L	Full Pot: C	As shown
VBD	Viburnum Bobnantense Dawn	10L	Full Pot: C	As shown

Woodland Structure Planting				
Abbrev.	Species	Size	Specification	Density Counted or m2
AC	Acer campestre	60-80cm	Bare root	0.75
CS	Cornus sanguinea	60-80cm	Bare root	0.75
CA	Corylus avellana	60-80cm	Bare root	0.75
MS	Malus sylvestris	60-80cm	Bare root	0.75

Woodland Herb Layer					
Number	Abbrev.	Species	Size	Specification	Density
tbc	AR	<i>Ajuga reptans</i> (Bugleherb)	1L	Full Pot: C	9/m ²
tbc	AU	<i>Allium ursinum</i> (Ramsons)	1L	Full Pot: C	9/m ²
tbc	AN	<i>Anemone nemorosa</i> (Wood anemone)	1L	Full Pot: C	9/m ²
tbc	AS	<i>Anthriscus sylvestris</i> (Cow Parsley)	1L	Full Pot: C	9/m ²
tbc	AM	<i>Arum maculatum</i> (Cuckoo-pint)	1L	Full Pot: C	9/m ²
tbc	AF	<i>Athyrium filix-femina</i> (Lady fern)	1L	Full Pot: C	9/m ²
tbc	CT	<i>Campanula trachelium</i> (Nettle-leaved Bellflower)	1L	Full Pot: C	9/m ²
tbc	CM	<i>Convallaria majalis</i> (Lily of the valley)	1L	Full Pot: C	9/m ²
tbc	DA	<i>Dryopteris affinis</i> (Golden Shield Fern)	1L	Full Pot: C	9/m ²
tbc	EC	<i>Eupatorium cannabinum</i> (Hemp-agrimony)	1L	Full Pot: C	9/m ²
tbc	GO	<i>Galium odoratum</i> (Woodruff)	1L	Full Pot: C	9/m ²
tbc	GS	<i>Geranium sylvaticum</i> (Wood crane's-bill)	1L	Full Pot: C	9/m ²
tbc	GR	<i>Geum rivale</i> (Water avens)	1L	Full Pot: C	9/m ²
tbc	HH	<i>Hedera helix</i> (Common ivy)	1L	Full Pot: C	9/m ²
tbc	OA	<i>Oxalis acetosella</i> (Wood sorrel)	1L	Full Pot: C	9/m ²
tbc	PVe	<i>Primula veris</i> (Cowslip)	1L	Full Pot: C	9/m ²
tbc	PVu	<i>Primula vulgaris</i> (Primrose)	1L	Full Pot: C	9/m ²
tbc	SD	<i>Silene dioica</i> (Red campion)	1L	Full Pot: C	9/m ²

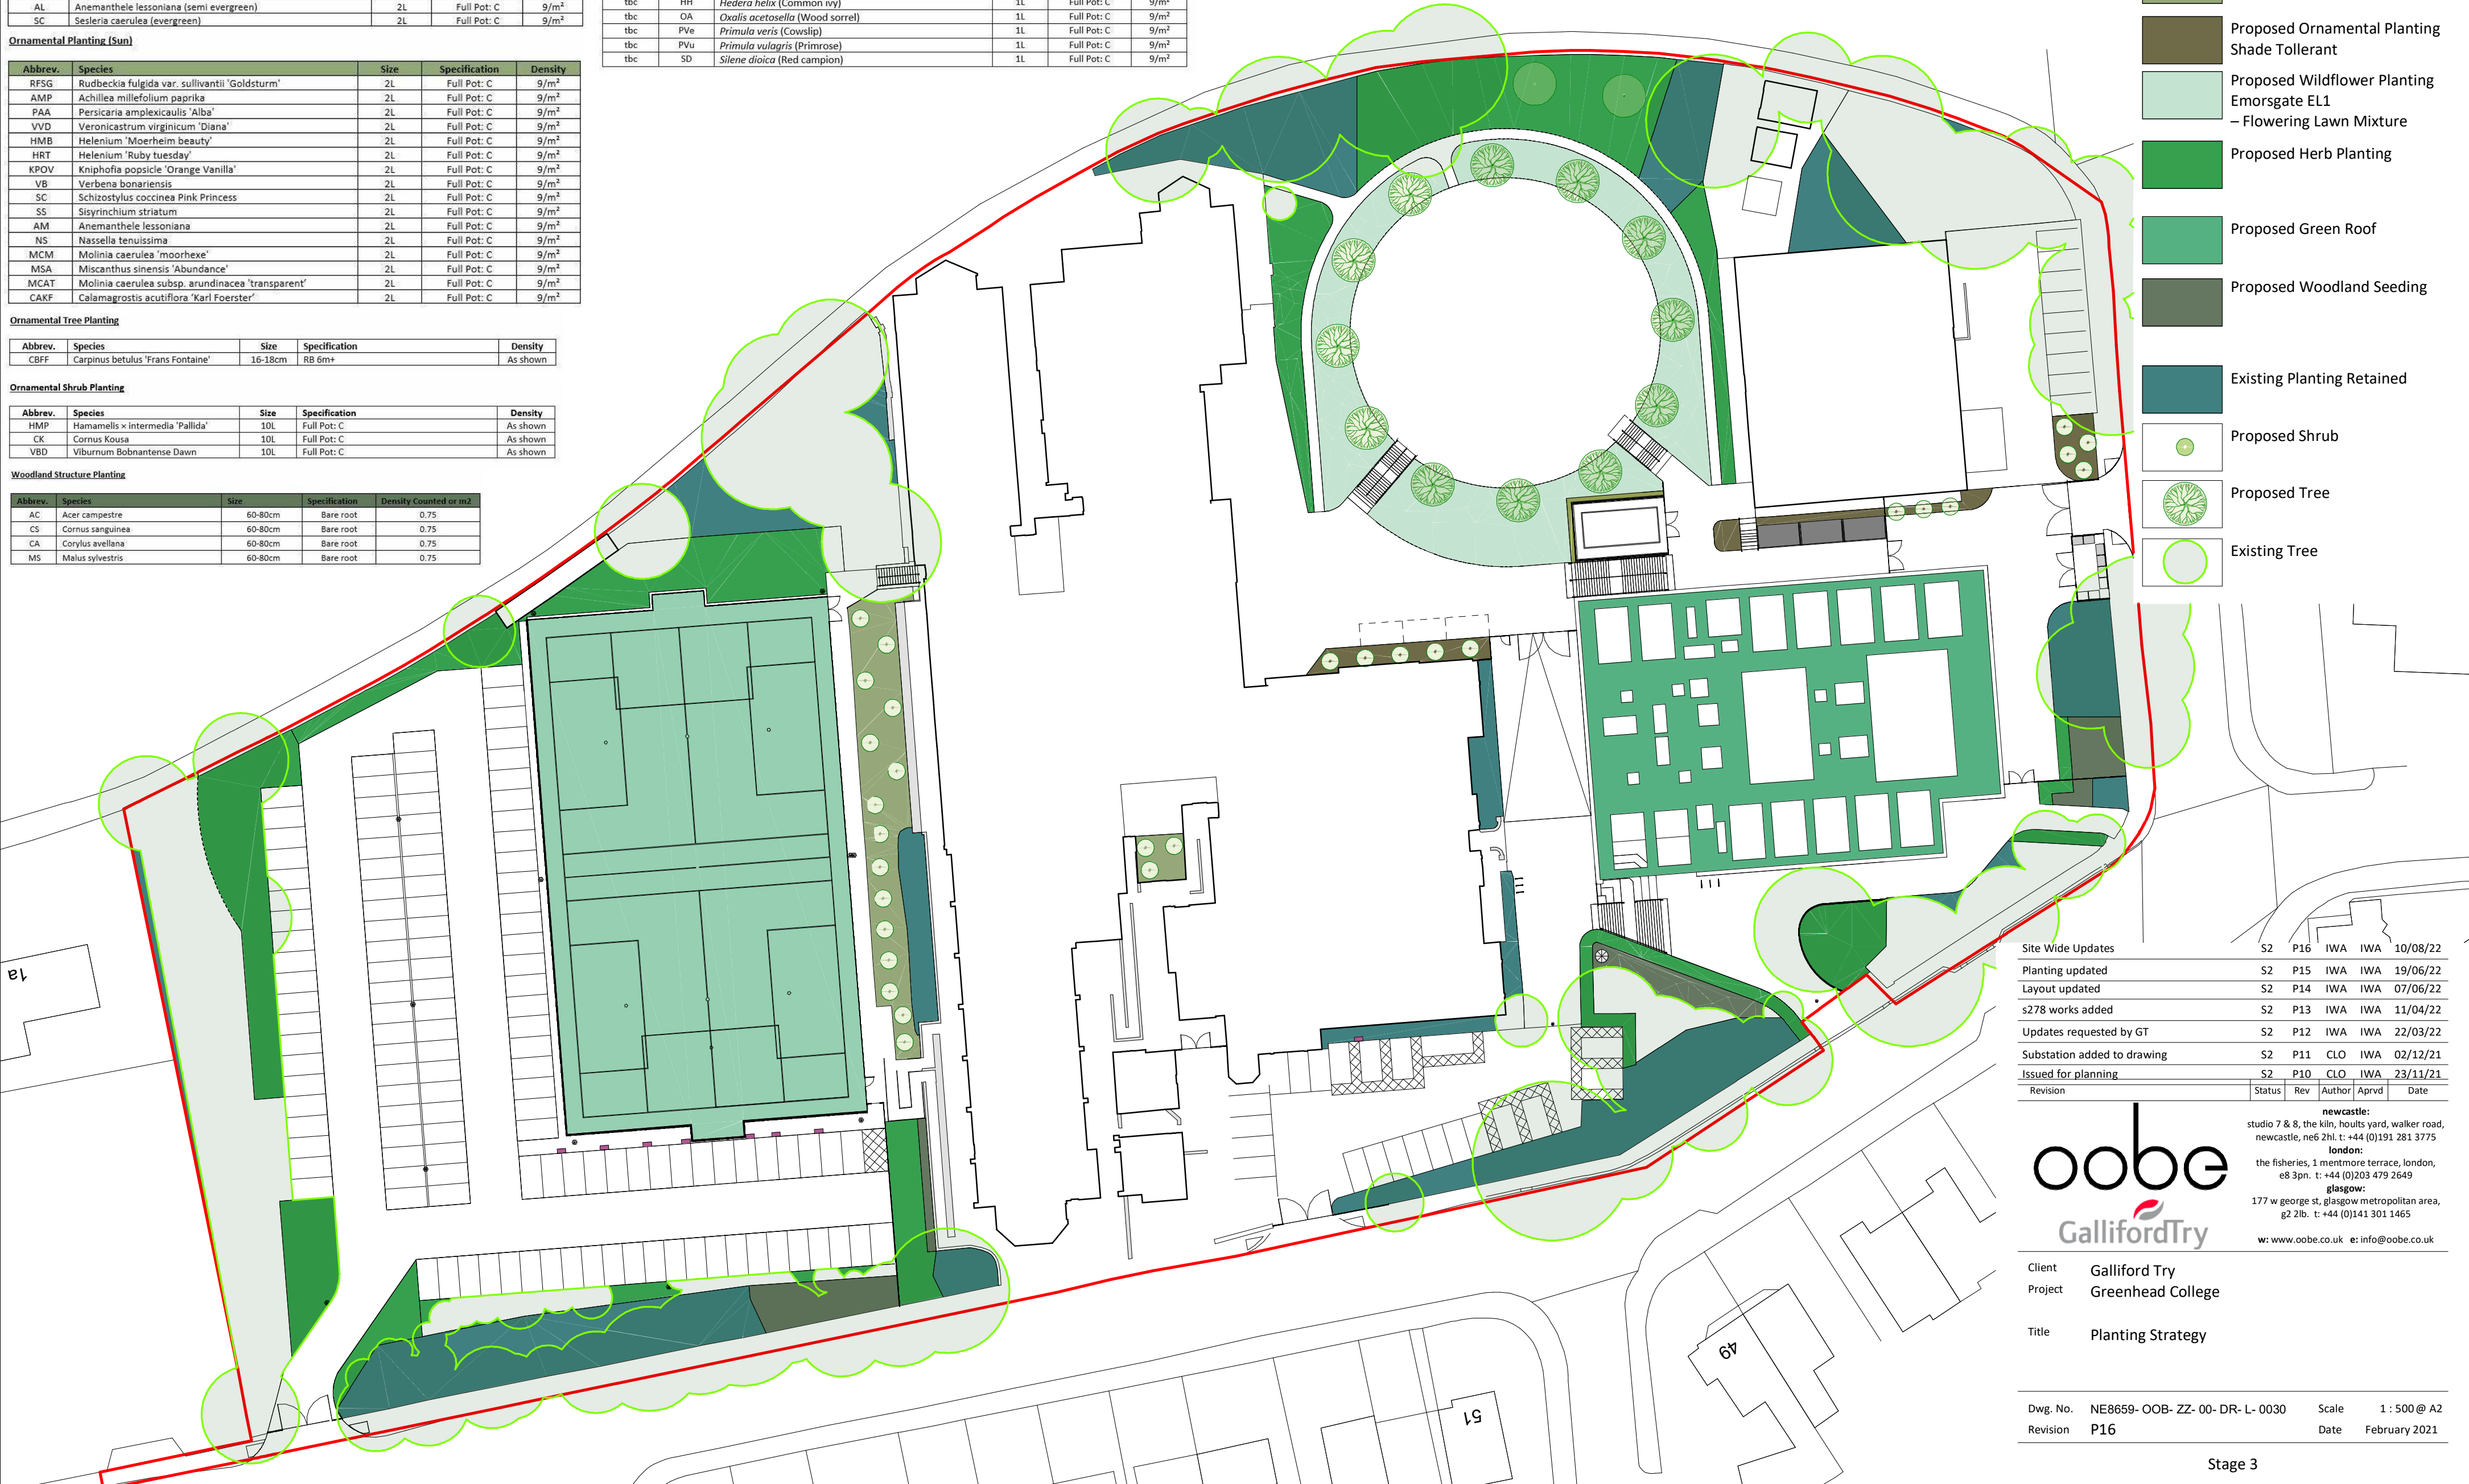

This drawing is not to be scaled. All dimensions to be checked on site. Discrepancies, ambiguities and / or omissions between this drawing and information given elsewhere must be reported immediately to head office for clarification before proceeding.

Legend

- Site Boundary
- Softworks
 - Proposed Ornamental Planting Sun Tolerant
 - Proposed Ornamental Planting Shade Tolerant
 - Proposed Wildflower Planting Emorsgate EL1 – Flowering Lawn Mixture
 - Proposed Herb Planting
 - Proposed Green Roof
 - Proposed Woodland Seeding
- Existing Planting Retained
- Proposed Shrub
- Proposed Tree
- Existing Tree

Site Wide Updates				
Planting updated	S2	P15	IWA	IWA 19/06/22
Layout updated	S2	P14	IWA	IWA 07/06/22
s278 works added	S2	P13	IWA	IWA 11/04/22
Updates requested by GT	S2	P12	IWA	IWA 22/03/22
Substation added to drawing	S2	P11	CLO	IWA 02/12/21
Issued for planning	S2	P10	CLO	IWA 23/11/21
Revision	Status	Rev	Author	Aprvd Date

oobe

GallifordTry

newcastle:
studio 7 & 8, the kiln, hoults yard, walker road,
newcastle, ne6 2hl. t: +44 (0)191 281 3775

london:
the fisheries, 1 mentmore terrace, london,
e8 3pn. t: +44 (0)203 479 2649

glasgow:
177 w george st, glasgow metropolitan area,
g2 2lb. t: +44 (0)141 301 1465

w: www.oobe.co.uk e: info@oobe.co.uk

Client	Galliford Try		
Project	Greenhead College		
Title	Planting Strategy		
Dwg. No.	NE8659- OOB- ZZ- 00- DR- L- 0030	Scale	1 : 500 @ A2
Revision	P16	Date	February 2021