

This drawing is not to be scaled. All dimensions to be checked on site. Discrepancies, ambiguities and / or omissions between this drawing and information given elsewhere must be reported immediately to head office for clarification before proceeding.

Legend

Site Boundary

Hardworks

Proposed Ornamental Planting (sun)
Refer to Landscape Specification Q31

Proposed Ornamental Planting (shaded)
Refer to Landscape Specification Q31

Q30 : 312 Proposed Wildflower Planting
Emorsgate EMF1
General Purpose Wildflower Seed Mix
Refer to Landscape Specification

Proposed Woodland Seeding
Refer to Landscape Specification Q30
Emorsgate EW1F Woodland Seed Mix


Proposed Green Roof

Existing Planting Retained
Allowance for gapping up and refreshing of plants

Proposed Tree
Refer to Landscape Specification Q31

Existing Tree

Proposed Shrub Planting
Refer to Landscape Specification Q31

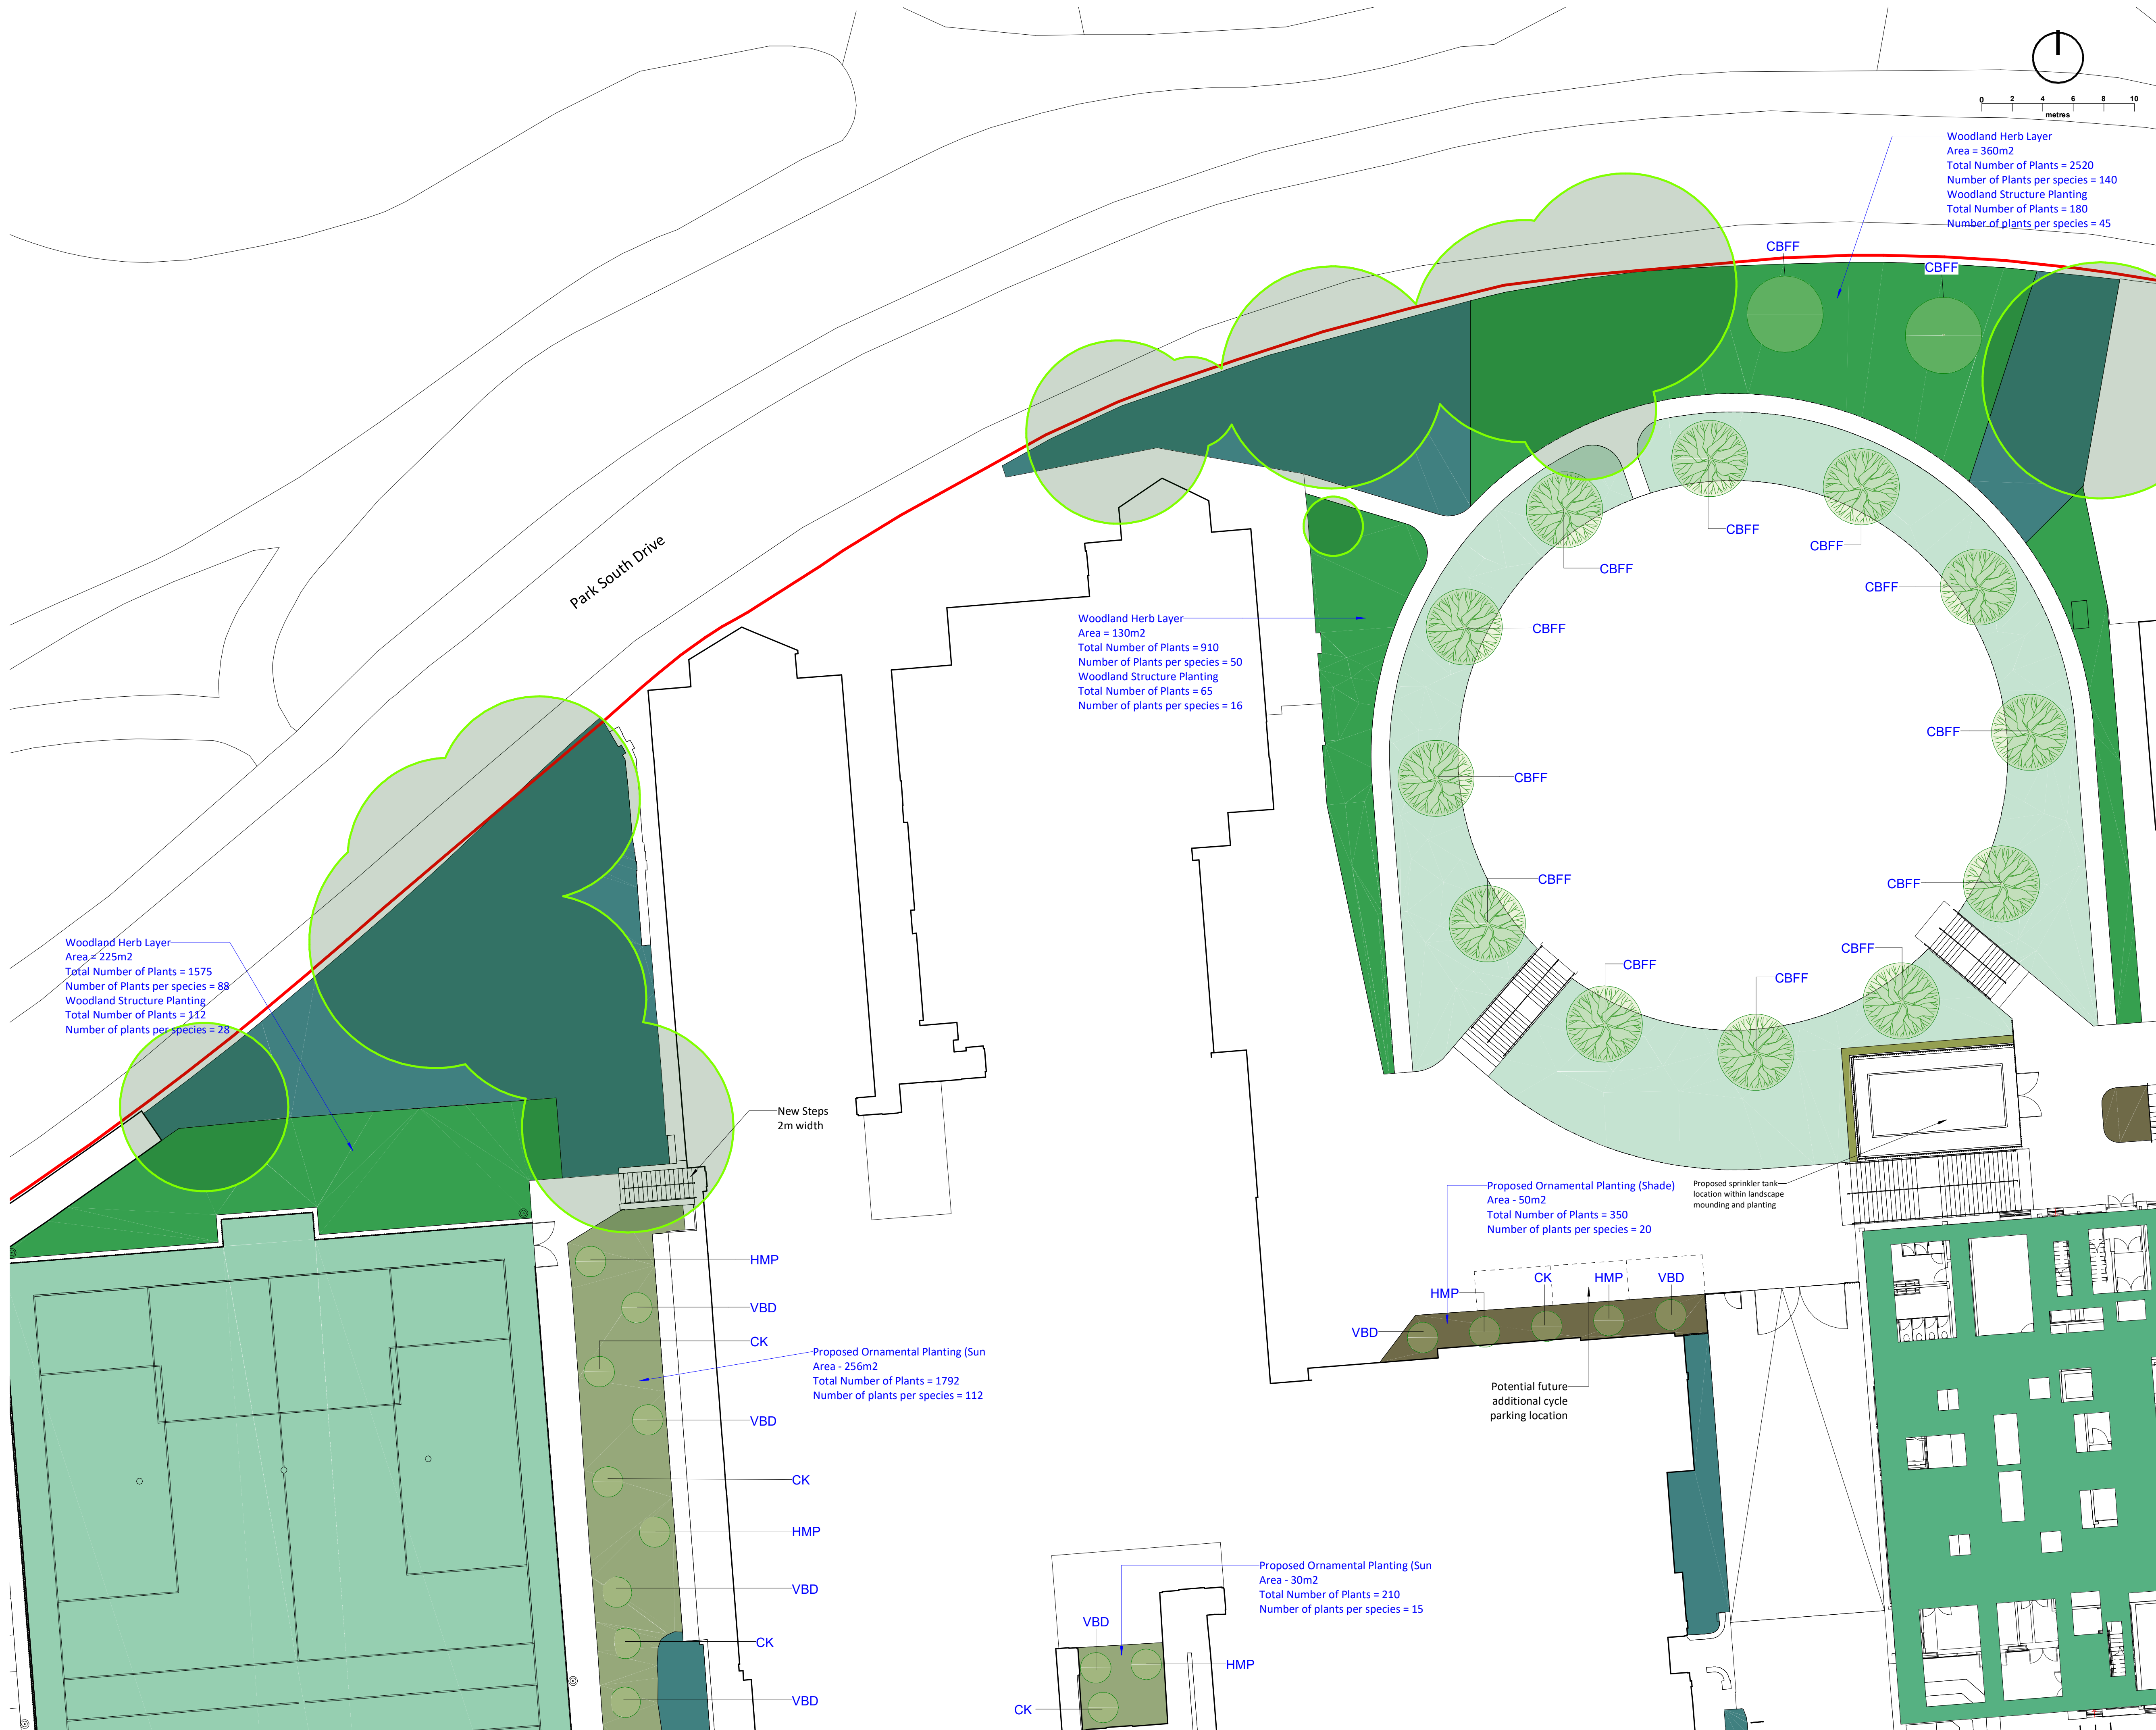

Planting Numbers updated requested by GT	S2	C12	IWA	IWA	07/09/22
Planting Numbers updated requested by GT	S2	C11	IWA	IWA	01/09/22
Planting Numbers Updated	S2	C10	IWA	IWA	12/07/22
Planting Layout Updated	S2	C09	IWA	IWA	16/06/22
Planting Layout Updated	S2	C08	IWA	IWA	16/06/22
Layout updated	S2	C07	IWA	IWA	07/06/22
Planting scheme updated	S2	C06	IWA	IWA	01/06/22
Updated Pitch Location	S2	C05	CLO	IWA	30/05/22
Update to planting	S2	C04	IWA	IWA	04/05/22
s278 works added	S2	C03	IWA	IWA	11/04/22
Updated with comments from GT	S2	C02	IWA	IWA	18/02/22
Issued for Stage 5	S2	C01	CLO	IWA	16/12/21
Updated in line with latest info	S2	P06	CLO	IWA	16/12/21
Changes in line with comments	S2	P05	CLO	IWA	11/11/21
Ramp and additional steps added and Sprinkler updated	S2	P04	IWA	IWA	29/10/21
Issued for Stage 4	S2	P03	KMS	IWA	22/10/21
Revision	Status	Rev	Author	Apnd	Date
newcastle: studio 7 & 8, The Kiln, Houths Yard, Walker Road, NE5 2HL t: +44 (0)191 281 3775 london: the fisheries, 1 meetmore terrace, london, e8 3pn. t: +44 (0)203 479 2649 glasgow: 177 w george st, glasgow metropolitan area g2 2tb. t: +44 (0)141 301 1465 w: www.oobe.co.uk e: info@oobe.co.uk					

Client	Galliford Try
Project	Greenhead College
Title	Proposed Planting Plan Sheet 1 of 4
Dwg. No.	NE8659- OOB- ZZ- 00- DR- L- 0401
Revision	C12
Scale	1 : 200 @ A1
Date	October 2021