



Proposed Front Elevation
1 : 100

Proposed Side (East) Elevation
1 : 100

Materials
 Walls - Coursed stone finish to match existing.
 Roof - GRP flat roof.
 Windows - Aluminium frame, double glazed glass lantern.
 Doors - Aluminium frame double glazed bi-folds.

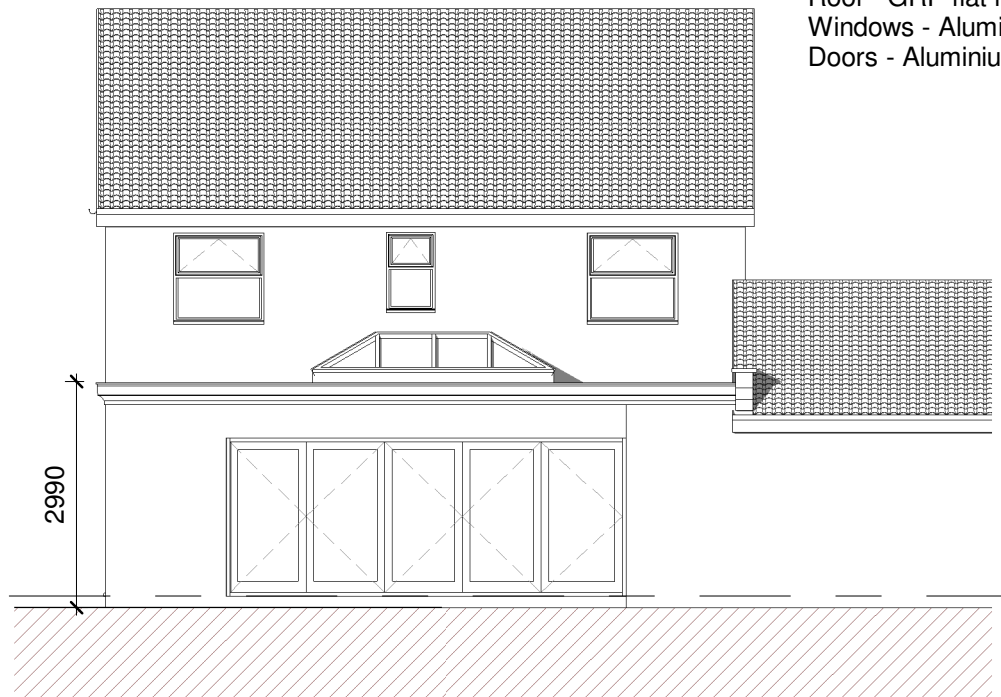

Proposed Rear Elevation
1 : 100

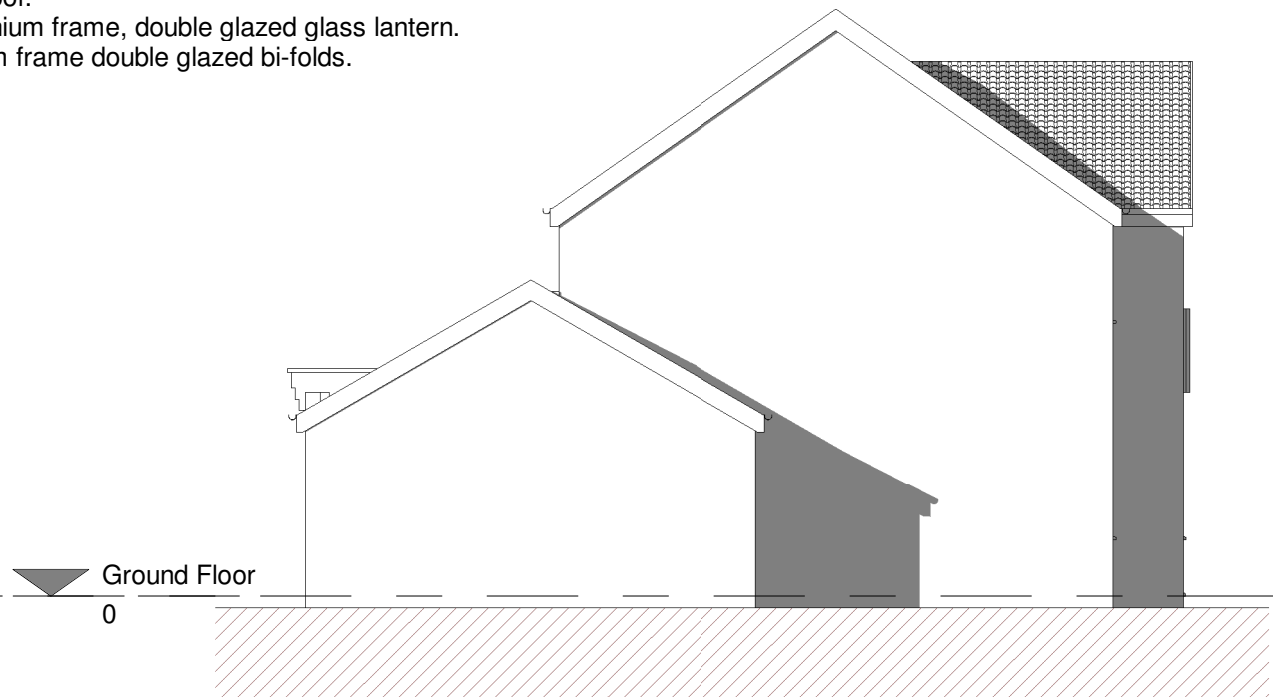

Proposed Side (West) Elevation
1 : 100

A. 11/04/22 :- First Issue [IB]

Revision	Description
----------	-------------

Location
 7 Ellison Grove
 Birkenshaw
 Bradford
 BD11 2DL

Title
 Proposed Elevations

Scale
 1 : 100 @A3
 Drawing No. S21336 / P-106
 Revision A

hello@spokelimited.co.uk tel: 0113 335 0975



This drawing is copyright and shall not be reproduced without permission of Spoke Architectural Limited. Do not scale from this drawing, use figured dimensions only. It is the Contractors responsibility to check all dimensions on site.
 This drawing is to be read in conjunction with all Structural Engineers' drawings.
 It is the Contractors responsibility to ensure compliance with Building Regulations.
 This drawing is to be read in conjunction with all Spoke's relevant drawings and schedules.