


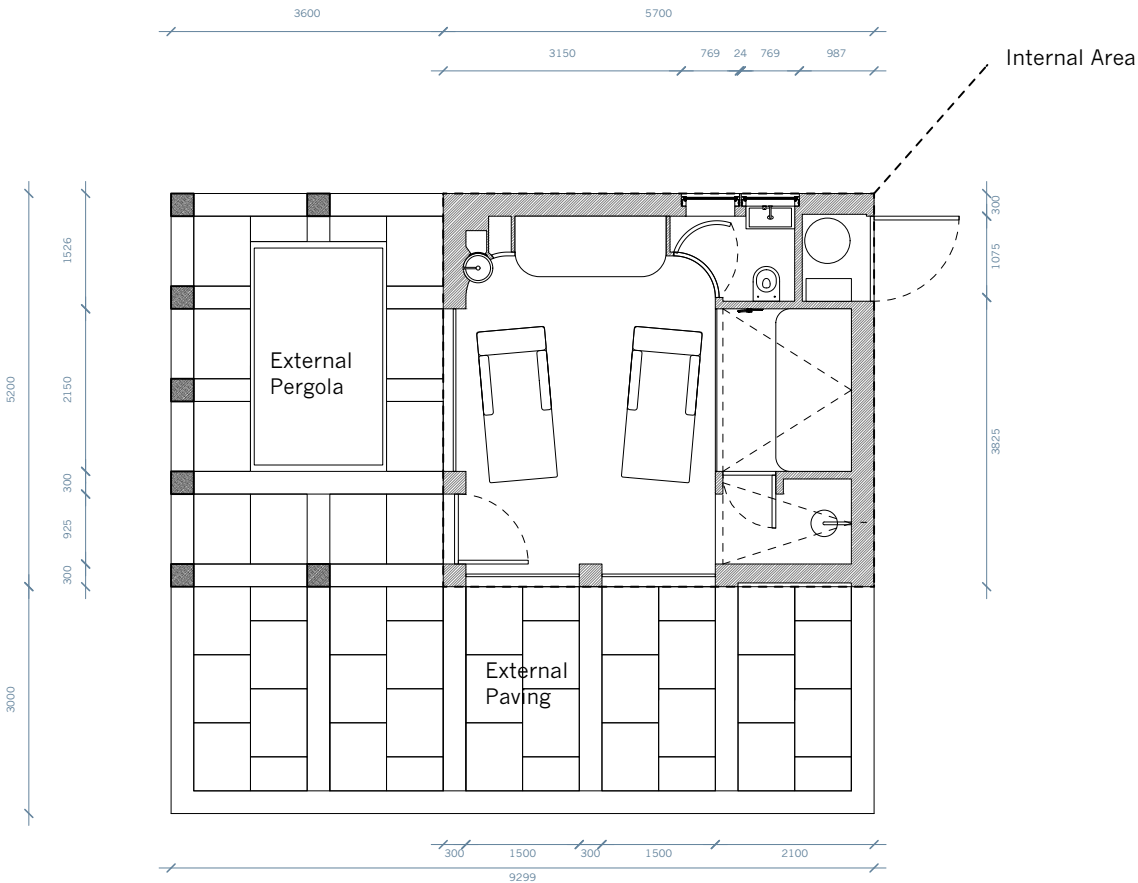


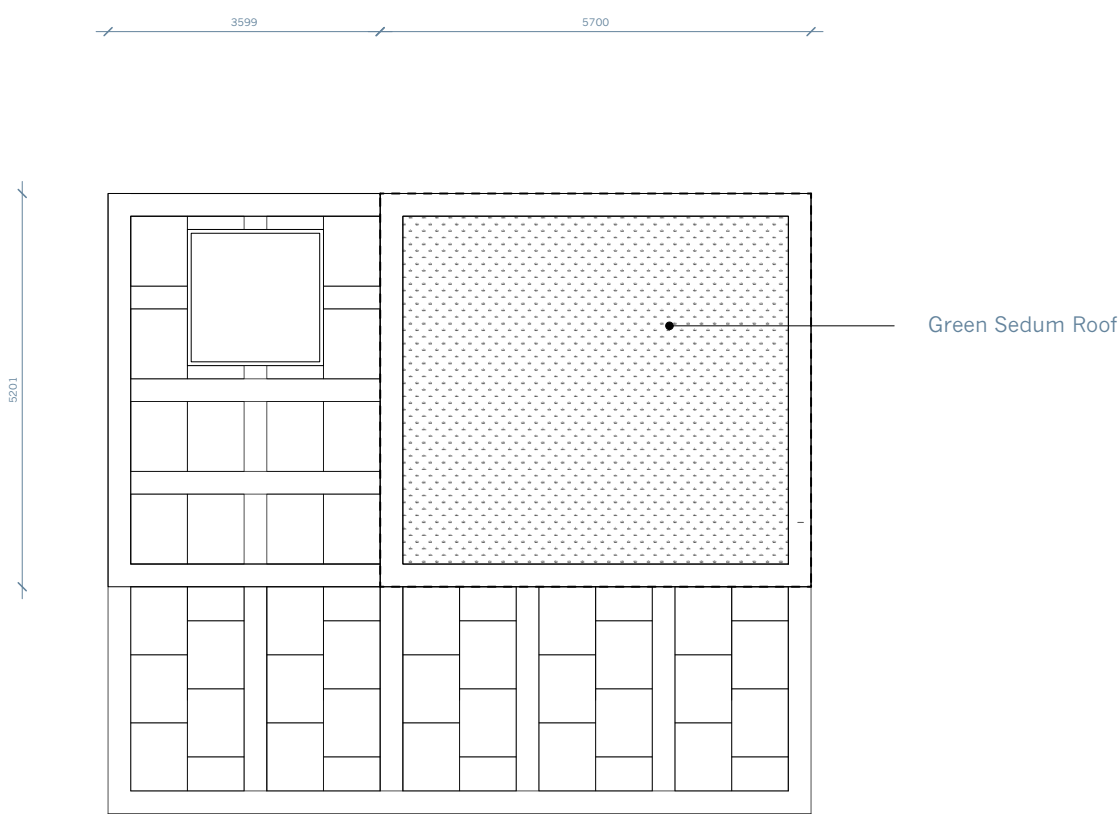

Proposed Floor plan

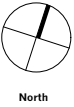

Proposed Roof Plan

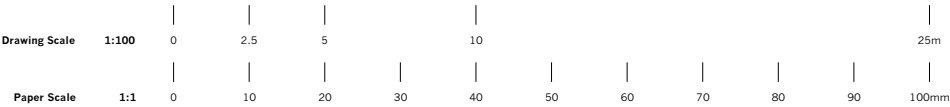

Rev.	Notes	Drawn/Checked	Date
1	Planning Submission	FB	22/04/22

Jonathan Tuckey Design

Tel +44 (0)20 8960 1909

58 Milson Road
London W14 0LB
UK

www.jonathantuckey.com

Project Flockton
Title Proposed Plans
Scale at A1 Scale at A3
1:50 1:100
Drawing No.
JTD_245_02_100