

1 SE66.6K Manager 110%


Center:  
● 14 x S1000 27  
● 14 x S1000 27  
● 15 x S1000 26

Left:  
● 14 x S1000 27  
● 14 x S1000 27  
● 14 x S1000 27

2 SE66.6K Manager 116%

Center:  
● 14 x S1000 27  
● 14 x S1000 27  
● 14 x S1000 27

Left:  
● 14 x S1000 27  
● 17 x S1000 33  
● 16 x S1000 32

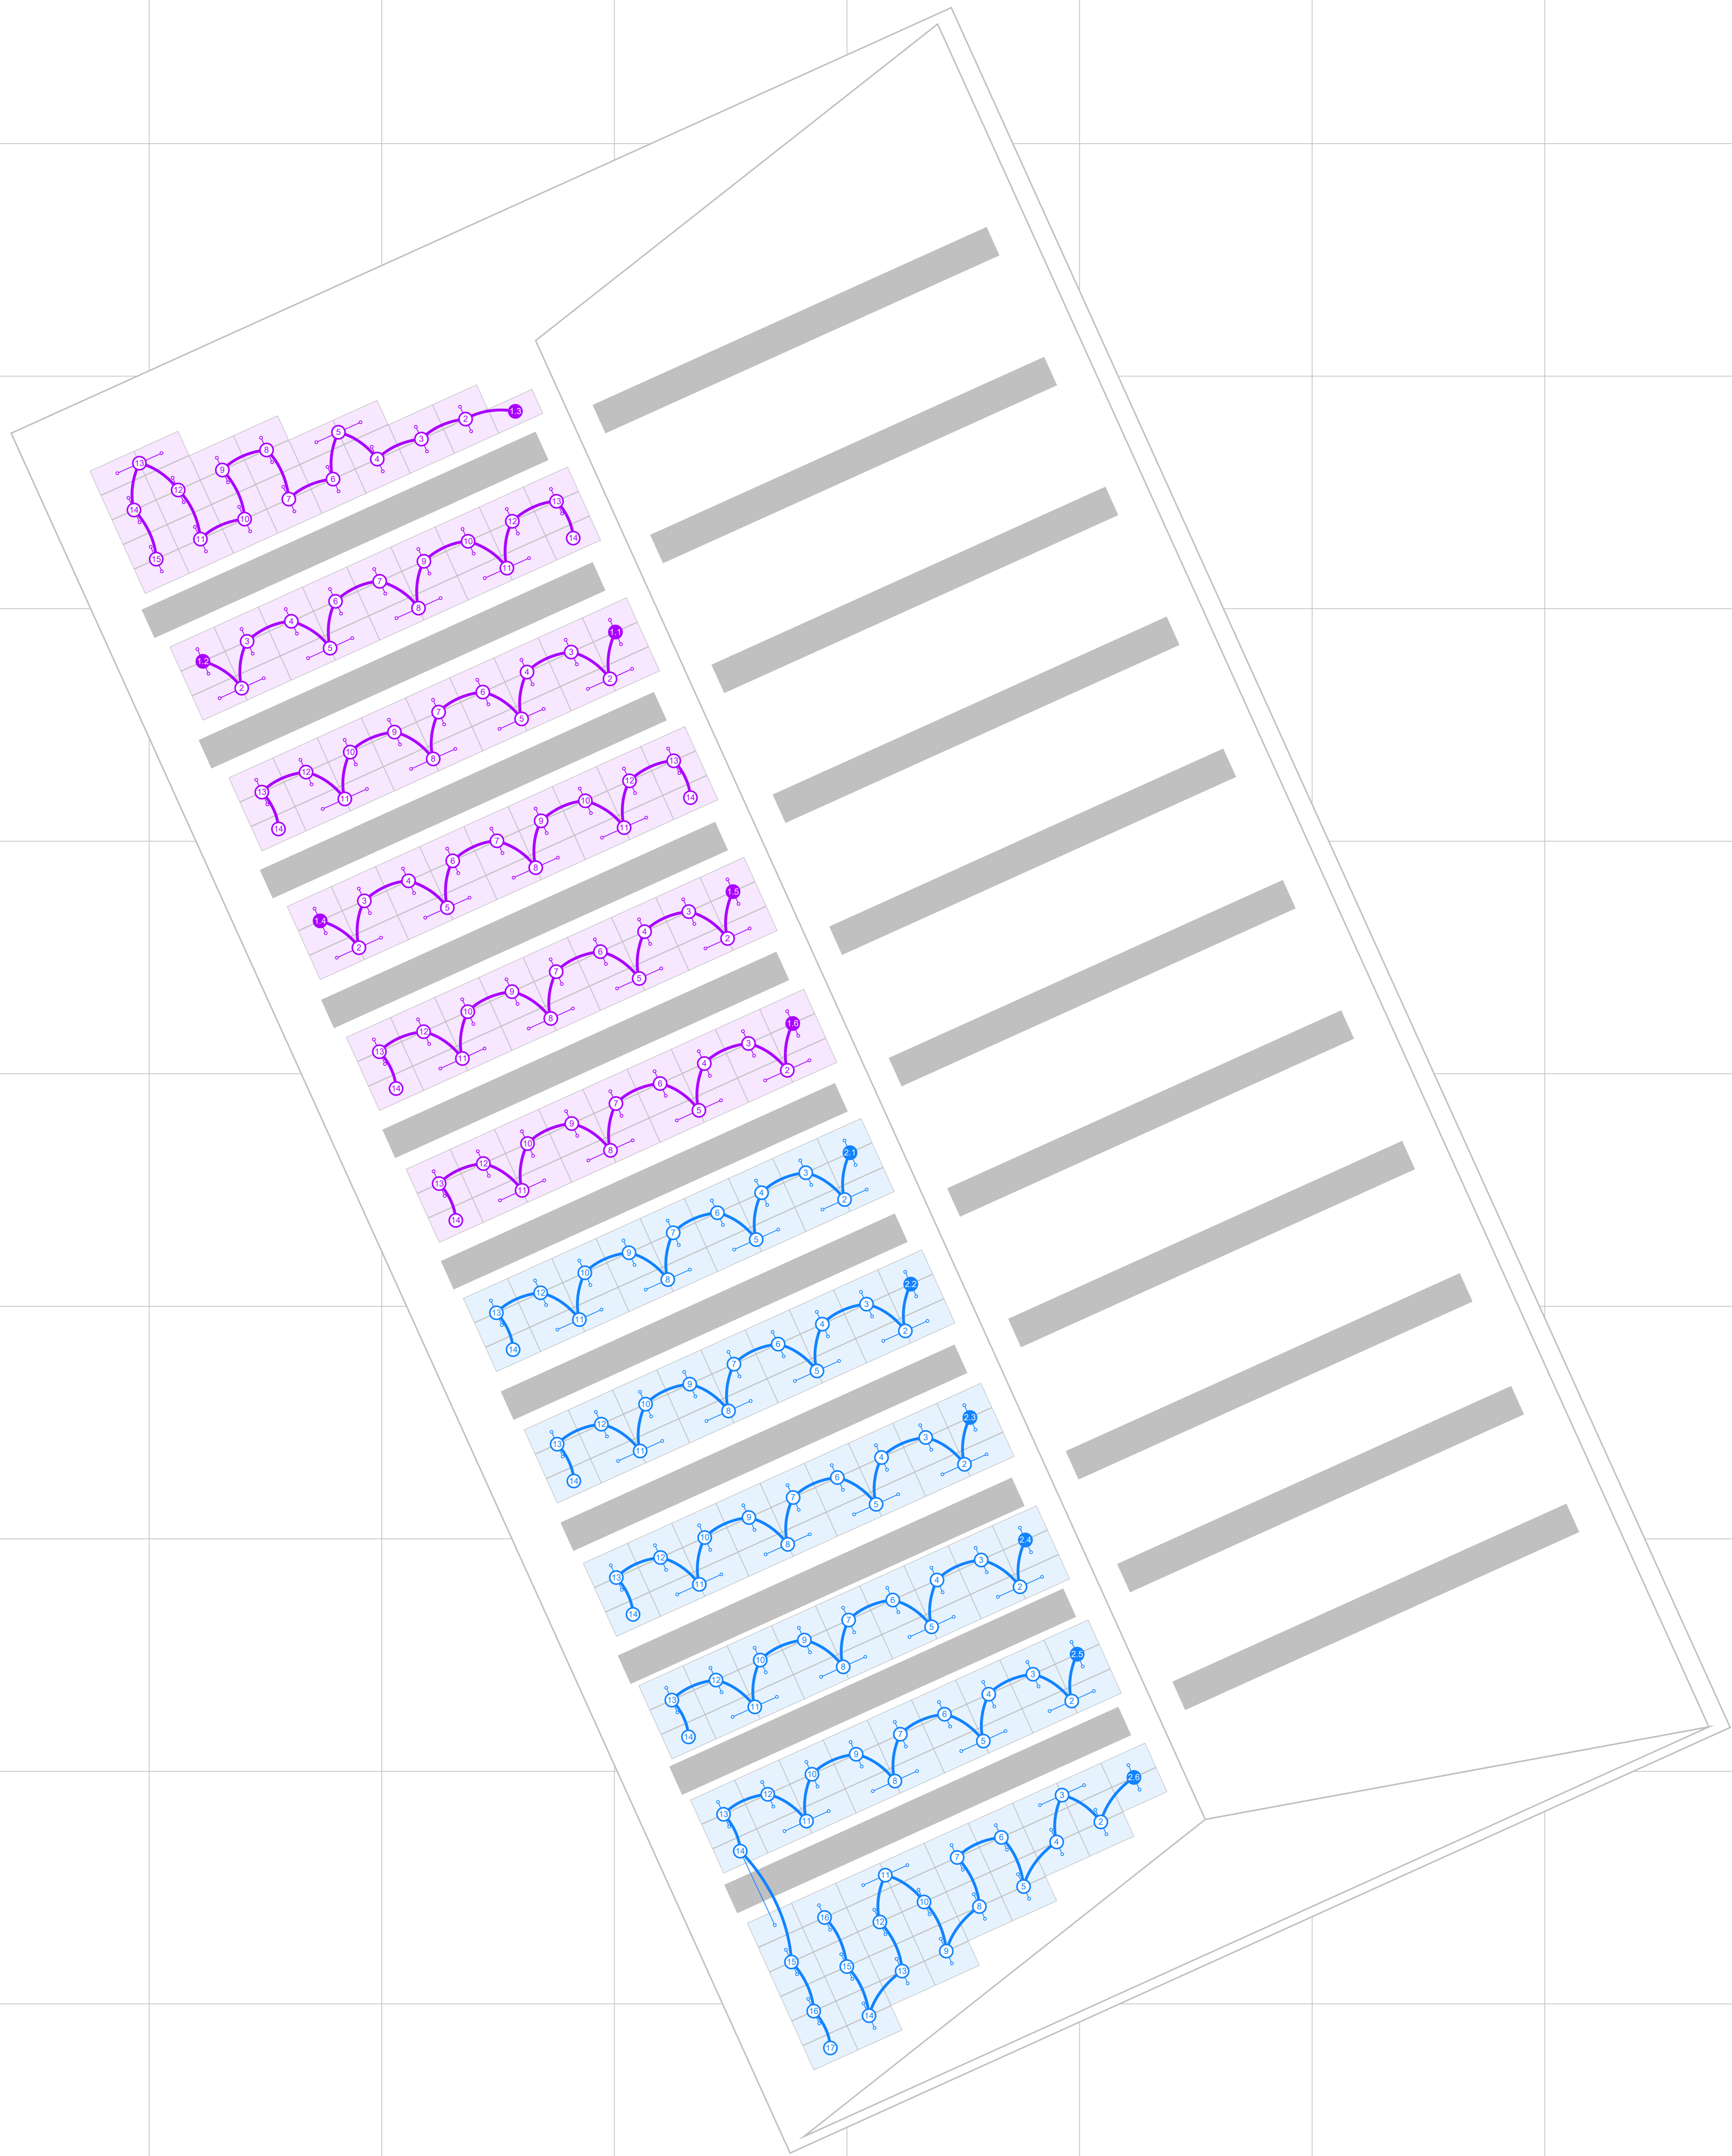

1  
2  
3  
4  
5  
6  
7  
8  
9  
10  
11

A B C D E F G H I