

P3	Issued for Planning	MR	LSW	27.04.22
P2	Boundary Updated	JW	IMR	06.04.22
P1	ISSUED	CS	IMR	06.12.21
Rev	Description	Drawn	Checked	Date

Document Status: **S2** FOR PLANNING

**MARTIN WALSH**  
ARCHITECTURAL  
MWA

Firth Buildings, 99 - 103 Leeds Rd, Dewsbury, WF12 7BU t: 01924 464342  
e: info@martinwalsh.co.uk w: www.martinwalsh.co.uk

Project: Proposed Development at Lindley Moor Road, Lindley Huddersfield

Title: Proposed Site Application Plan


Client: 2SH Developments

MWA Project Ref	Scale	Original Paper Size	Paper Orientation	Drawn
6194	1 : 500	@A1	Landscape	CS

File Identifier	Originator	Volume	Level	Type	Role	Number	Revision
LMSH - MWA - ZZ - XX - DR - A - 0004							P3

Copyright © 2019 Martin Walsh Architectural. All Rights Reserved.  
Martin Walsh Architectural is the trading name of Martin Walsh Architectural Limited. Registered in England Number 4496049

Area Schedule														
Class Use	Supermarket		Restaurant		Cafe / Take away		Warehouse		Office		Industrial		Total sq/m	Total sq/ft
	A1	A3	A3	A5	B8	B1	B2	B2	B2	B2				
2020 Class...	E (a)	E (b)	A3 / A5		B8	E (g)		B2		B2				
	sq/m	sq/ft	sq/m	sq/ft	sq/m	sq/ft	sq/m	sq/ft	sq/m	sq/ft	sq/m	sq/ft		
A											525	5651	525	5651
B	377	4058											377	4058
C			908	9774									908	9774
D					391	4208							391	4208
E					525	5651							525	5651
F							2330	25079	242	2605			2572	27684
G							2615	28147	192	2066			2807	30213
H							314	3379			157	1689	471	5068
I							314	3379			157	1689	471	5068
J							314	3379			157	1689	471	5068
K							314	3379			157	1689	471	5068
L							314	3379			157	1689	471	5068
M							614	6609			232	2498	846	9107
N							307	3304			614	6609	921	9913
P							910	9795	1019	10968	2840	30569	4769	51332
<b>Total</b>	<b>377</b>	<b>4058</b>	<b>908</b>	<b>9774</b>	<b>916</b>	<b>9859</b>	<b>8346</b>	<b>89829</b>	<b>1453</b>	<b>15639</b>	<b>4996</b>	<b>53763</b>	<b>16996</b>	<b>182932</b>

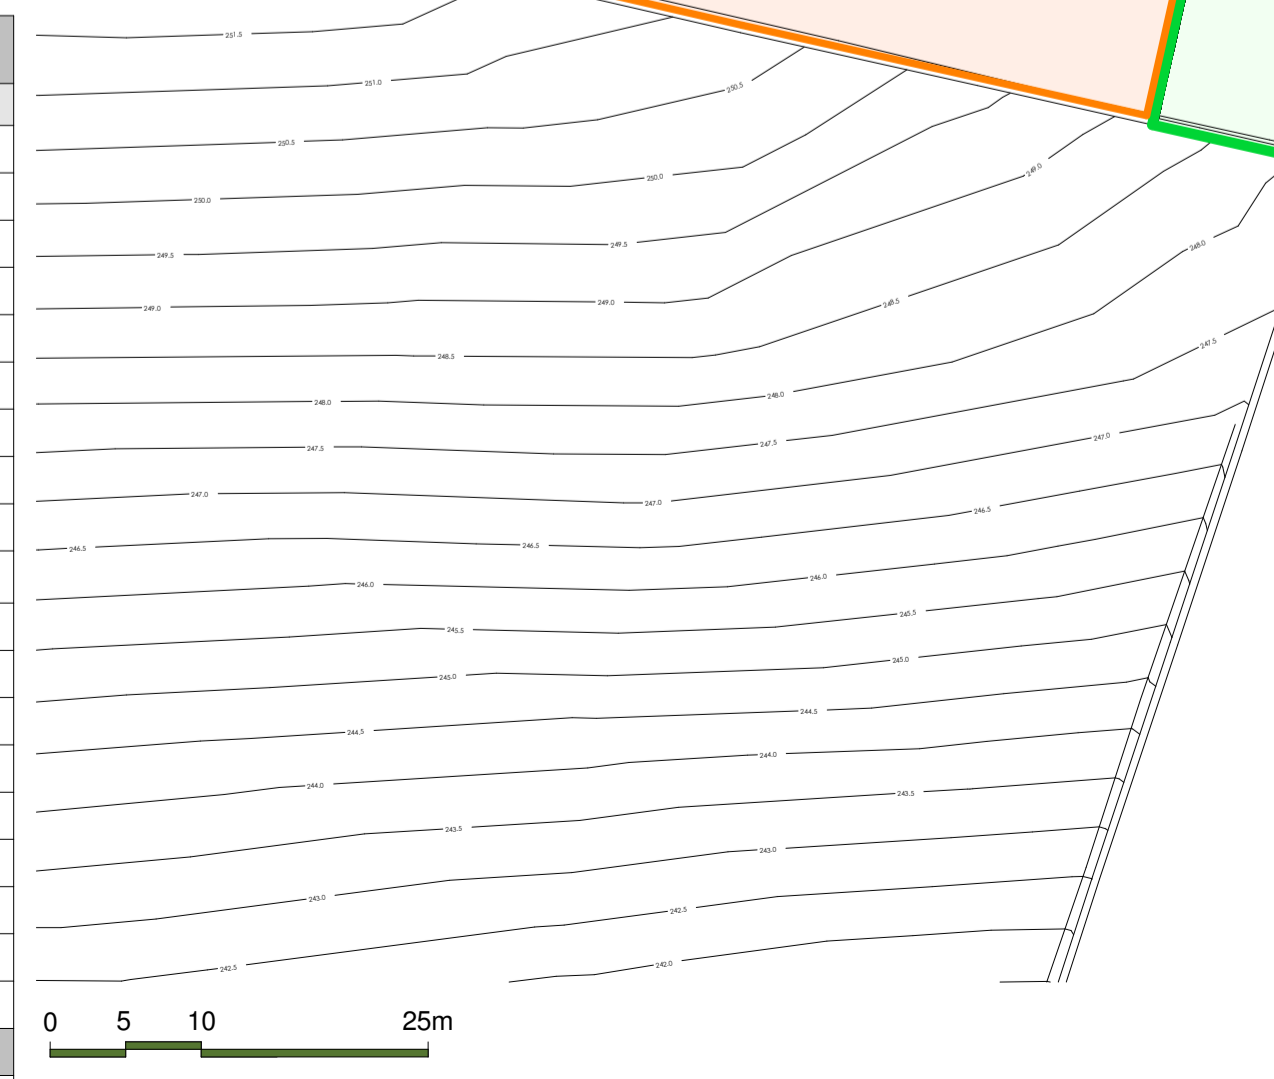

- Outline Application Boundary
- Detailed Application Boundary
- Miller Home ownership - 21 Day Notice Served