




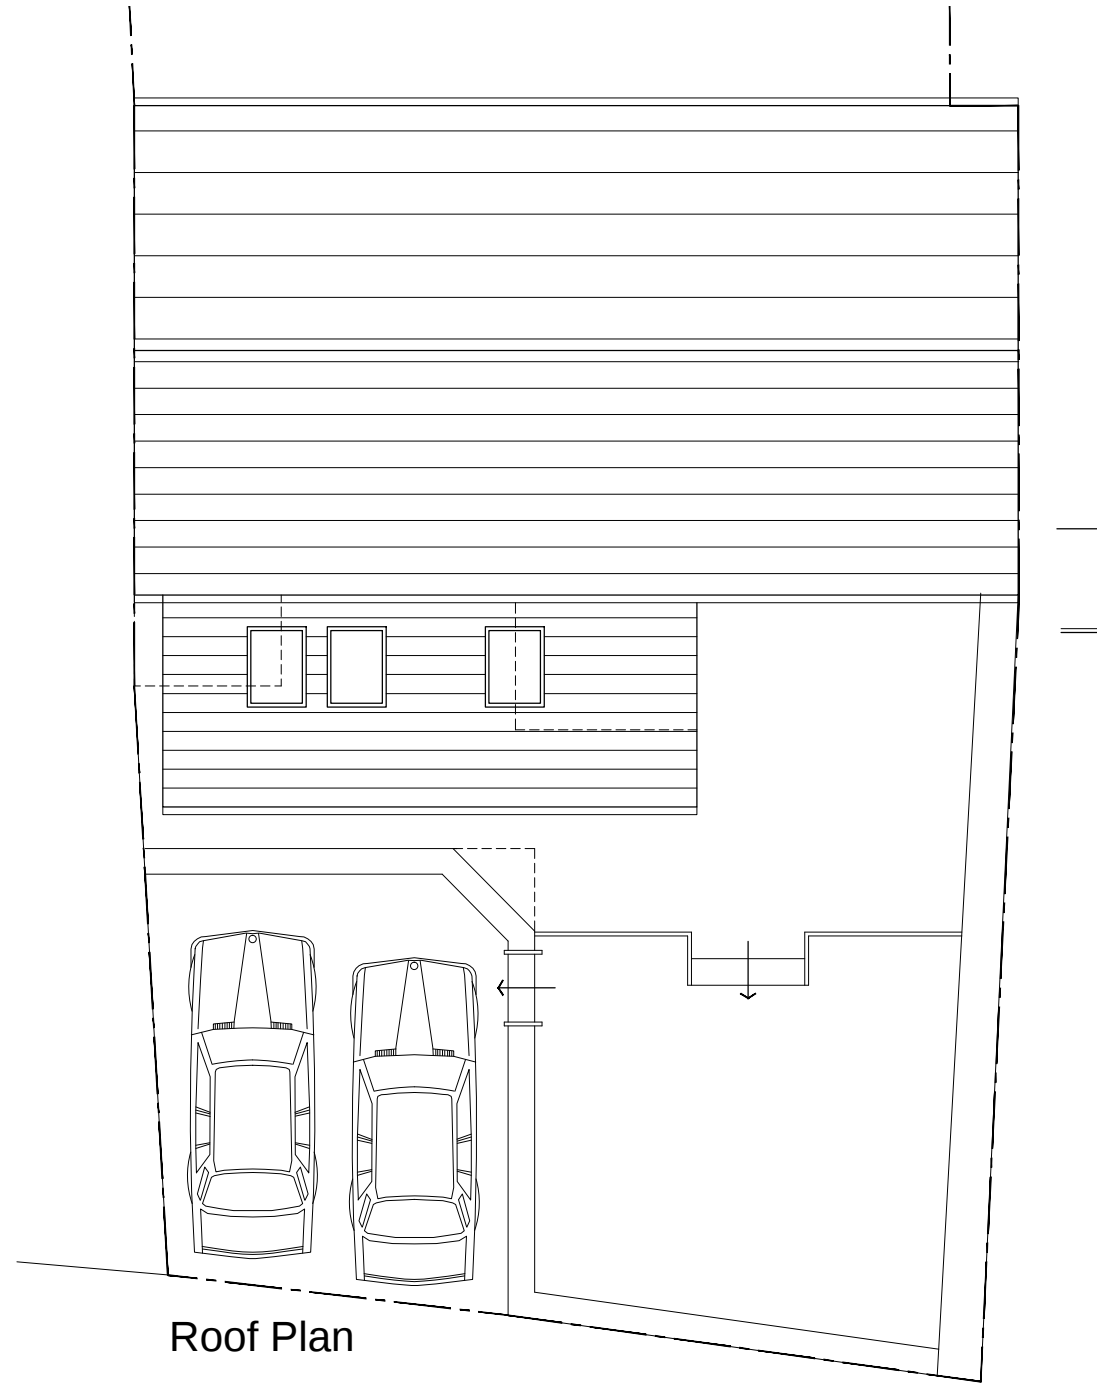

Roof Plan

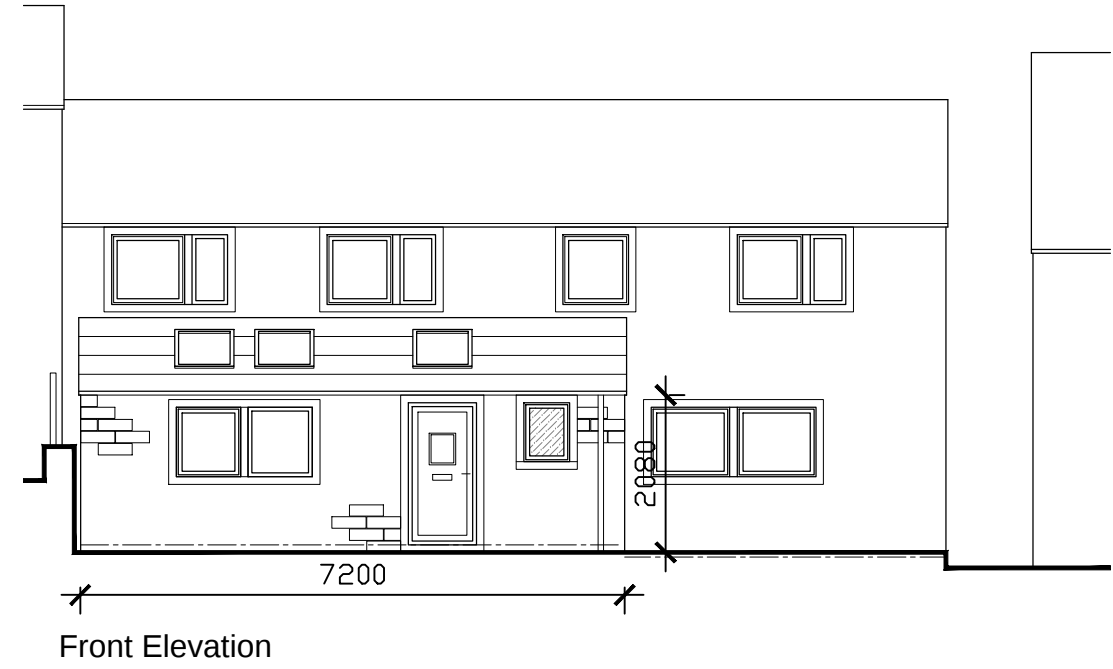

Front Elevation

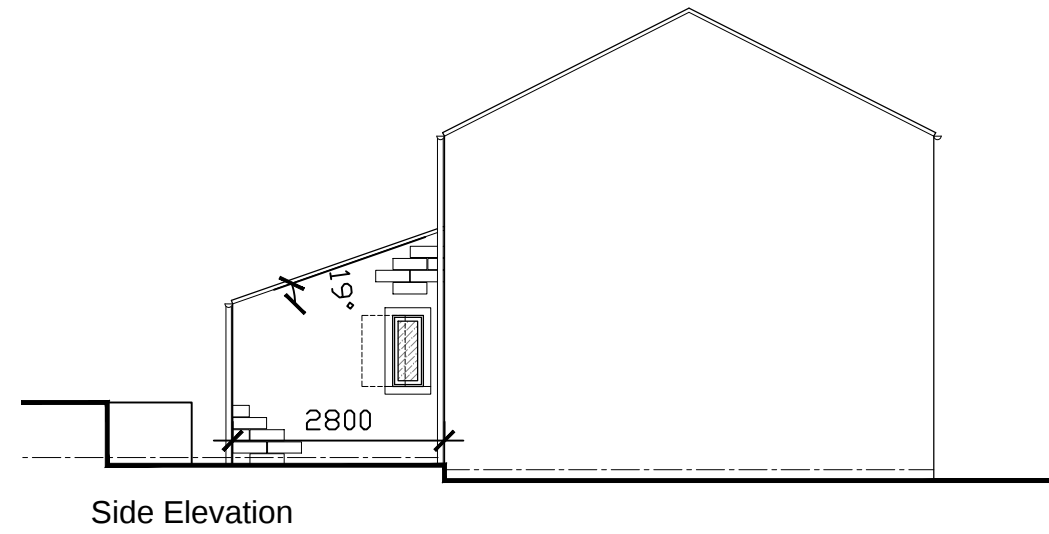

Side Elevation

NOTES

- **Do not scale from this drawing.**
- This drawing is copyright.
- All dimensions to be checked on site prior to the order or manufacture of any goods.

Revisions:

6 - 8 High Street : Single storey extension to front elevation : AS Proposed

Client: Mr & Mrs A Holiday, 6-8 High Street, Scapegoat Hill, HD7 4NJ

Dwg ref: 6-8HS/P03 : Scale 1:100 @ A3 : November 2021

Elizabeth Parr . Architect

35 Meadow Lane, Slaithwaite, HD7 5EX

t: 01484 843139 / 07985 541292
e: elizabethparr.architect@gmail.com