


Only figured dimensions should be used.
 Scaled dimensions should be checked with the Architect.
 This drawing together with the design, is the property and copyright of the Architect and must not be reproduced without written permission

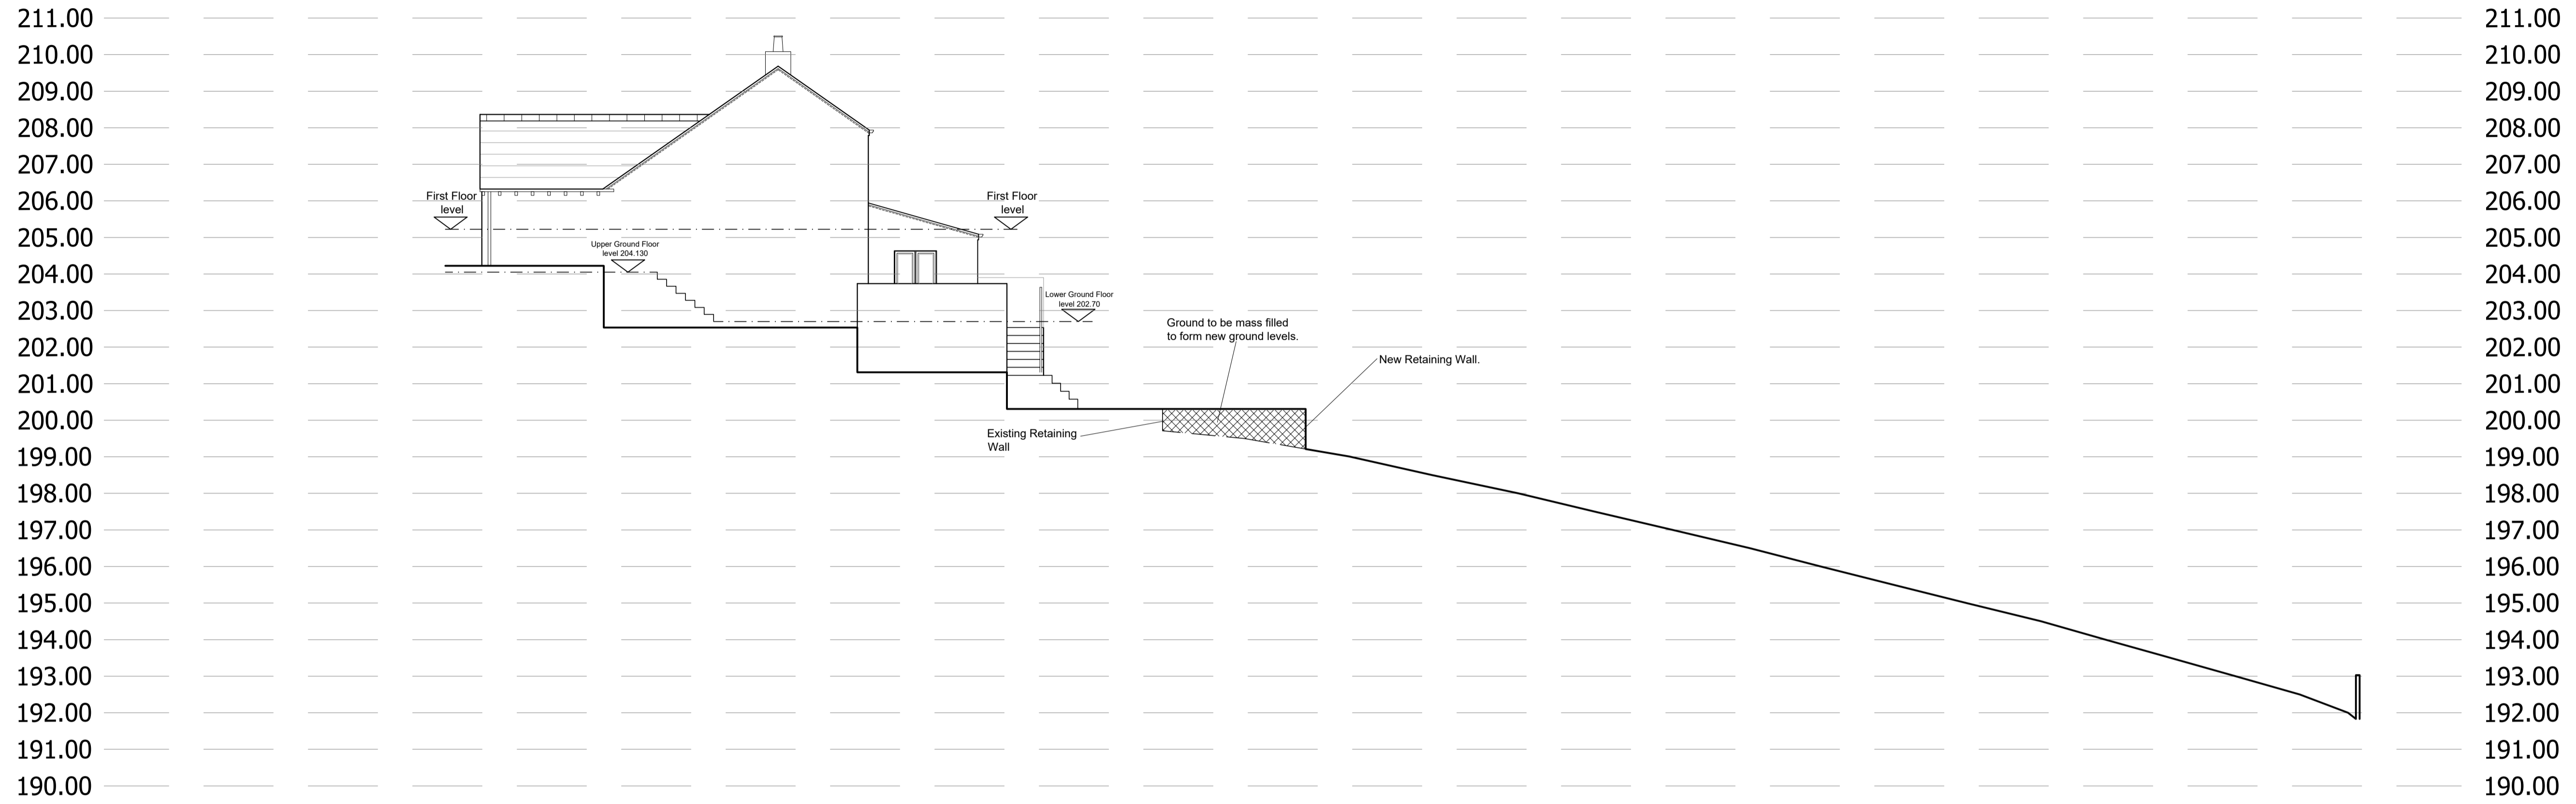

1

PROPOSED SITE SECTION

Scale: 1:100

DO NOT SCALE OFF THIS DRAWING

C	Additional existing Steps shown.	JA	JC	06.05.22
B	Ground levels adjusted.	JA	JC	05.05.22
A	Proposed Hot Tub & Decking Area shown.	JA	JC	02.03.22
rev	description	drawn	auth	date

ACUMEN
 DESIGNERS & ARCHITECTS

acumenarchitects.co.uk 01484 546 000
 Headrow House, Old Leeds Road, Huddersfield, HD1 1SG

Client
MR. R HOSSENALLY

Project
**41 LAMB HALL ROAD
 HUDDERSFIELD**

Project No: **2582** Drawing No: **(100)31** Rev: **C**

Description
PROPOSED SITE SECTION

Scale	Date Drawn	Drawn By	Authorised By
1:100@ A1	22.02.22	JA	JC

Purpose of Issue:
 Planning Building Regs Tender Construction Comment Info