


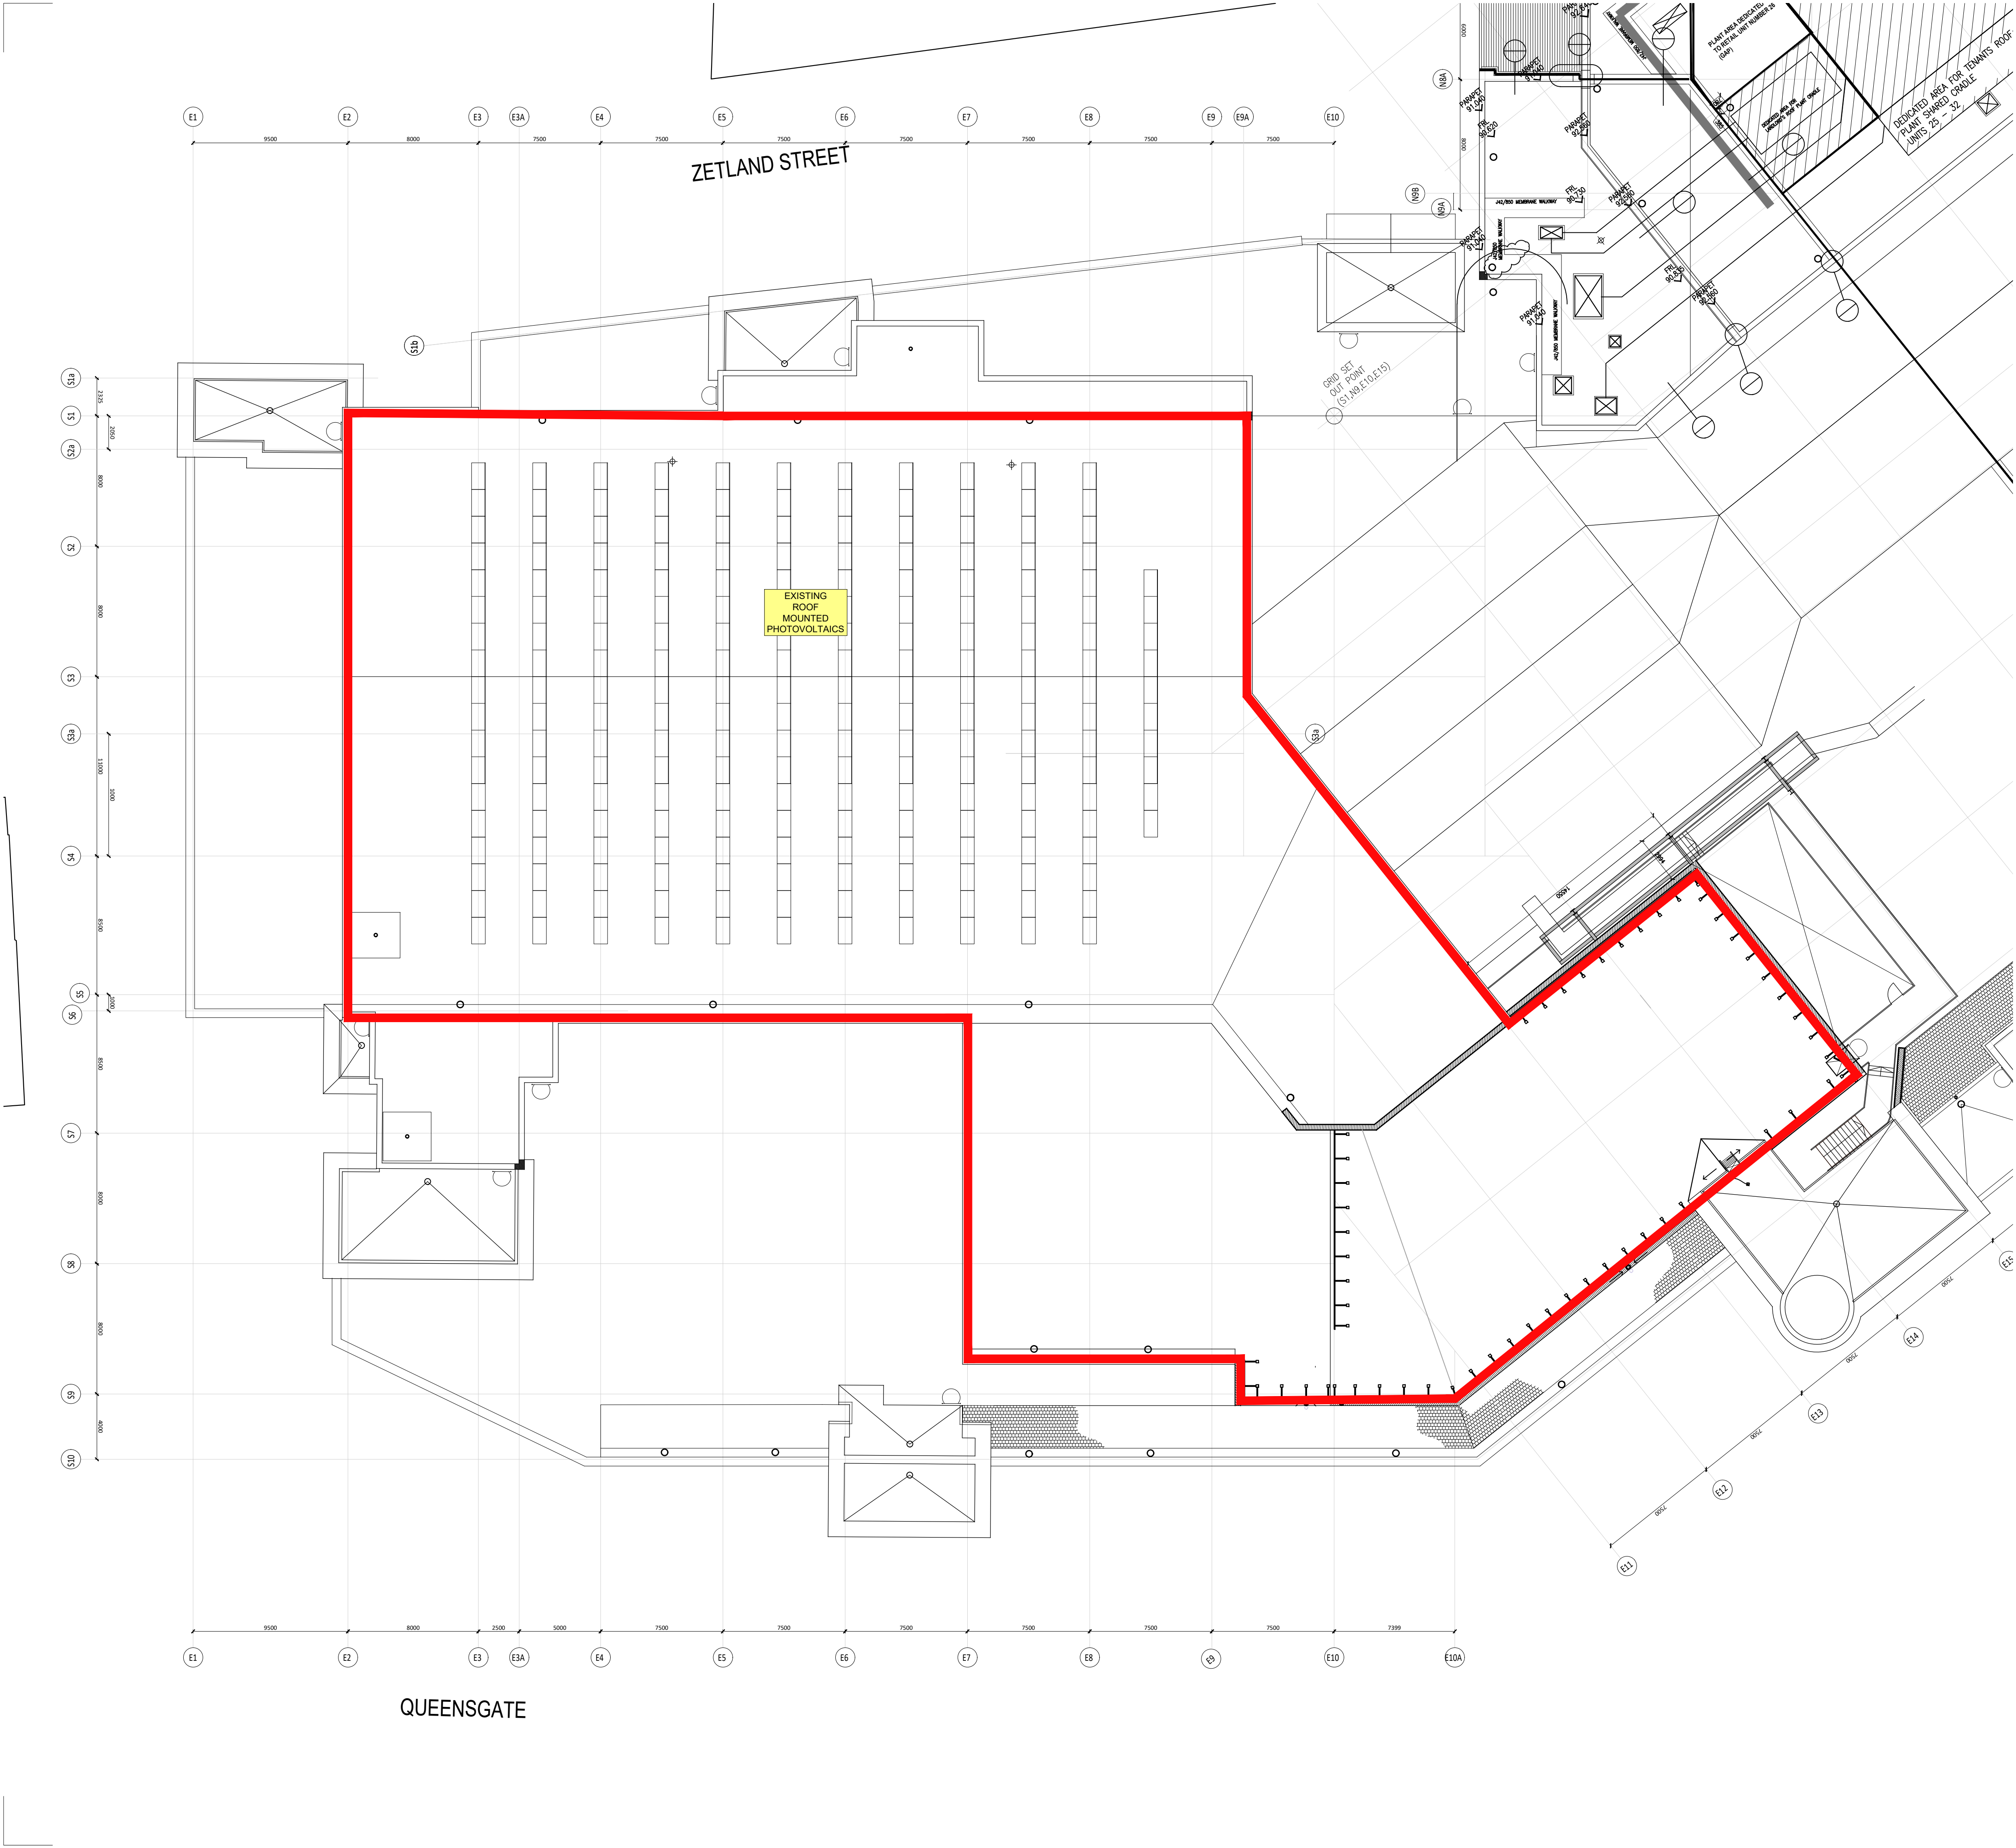


Notes

Rev | Description

Date

By

EXISTING LEVEL 5

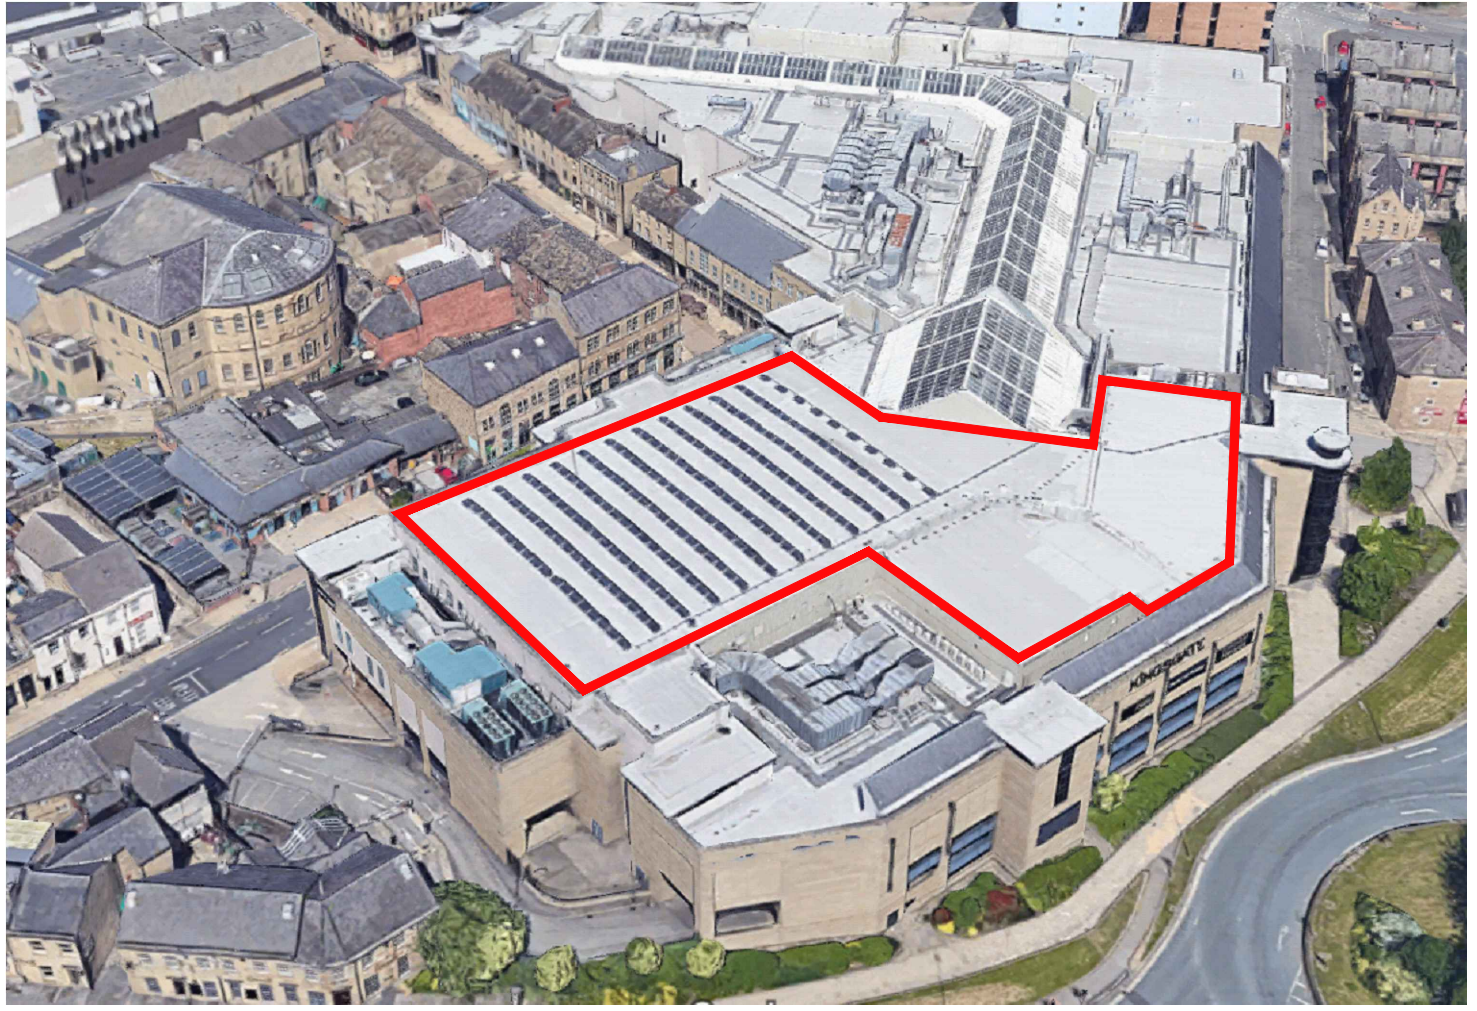

existing

1:200

0 5 10m 20m 30m

This drawing is copyright. All dimensions and details are to be verified on site. Any discrepancies are to be notified to the Architect prior to work commencing. Do not scale from drawings.

Content

Client

Project

L5 -EXISTING

WD

ROOFTOP PV RELOCATION - KINGSGATE

Date

Paper size

Project Code

05.05.22

A1

936

Drawing Scale

Drawn by

Checked

1:200@A1

HB

-

Revision

-

covellmatthews

ARCHITECTS

Suite 26, 4-5 Lochside Way, Edinburgh Park
Edinburgh, EH12 9DT
edinburgh@covellmatthews.co.uk
www.covellmatthews.co.uk

t0131 226 3366

PLANNING