


RELOCATION OF EXISTING ROOFTOP PHOTOVOLTAICS

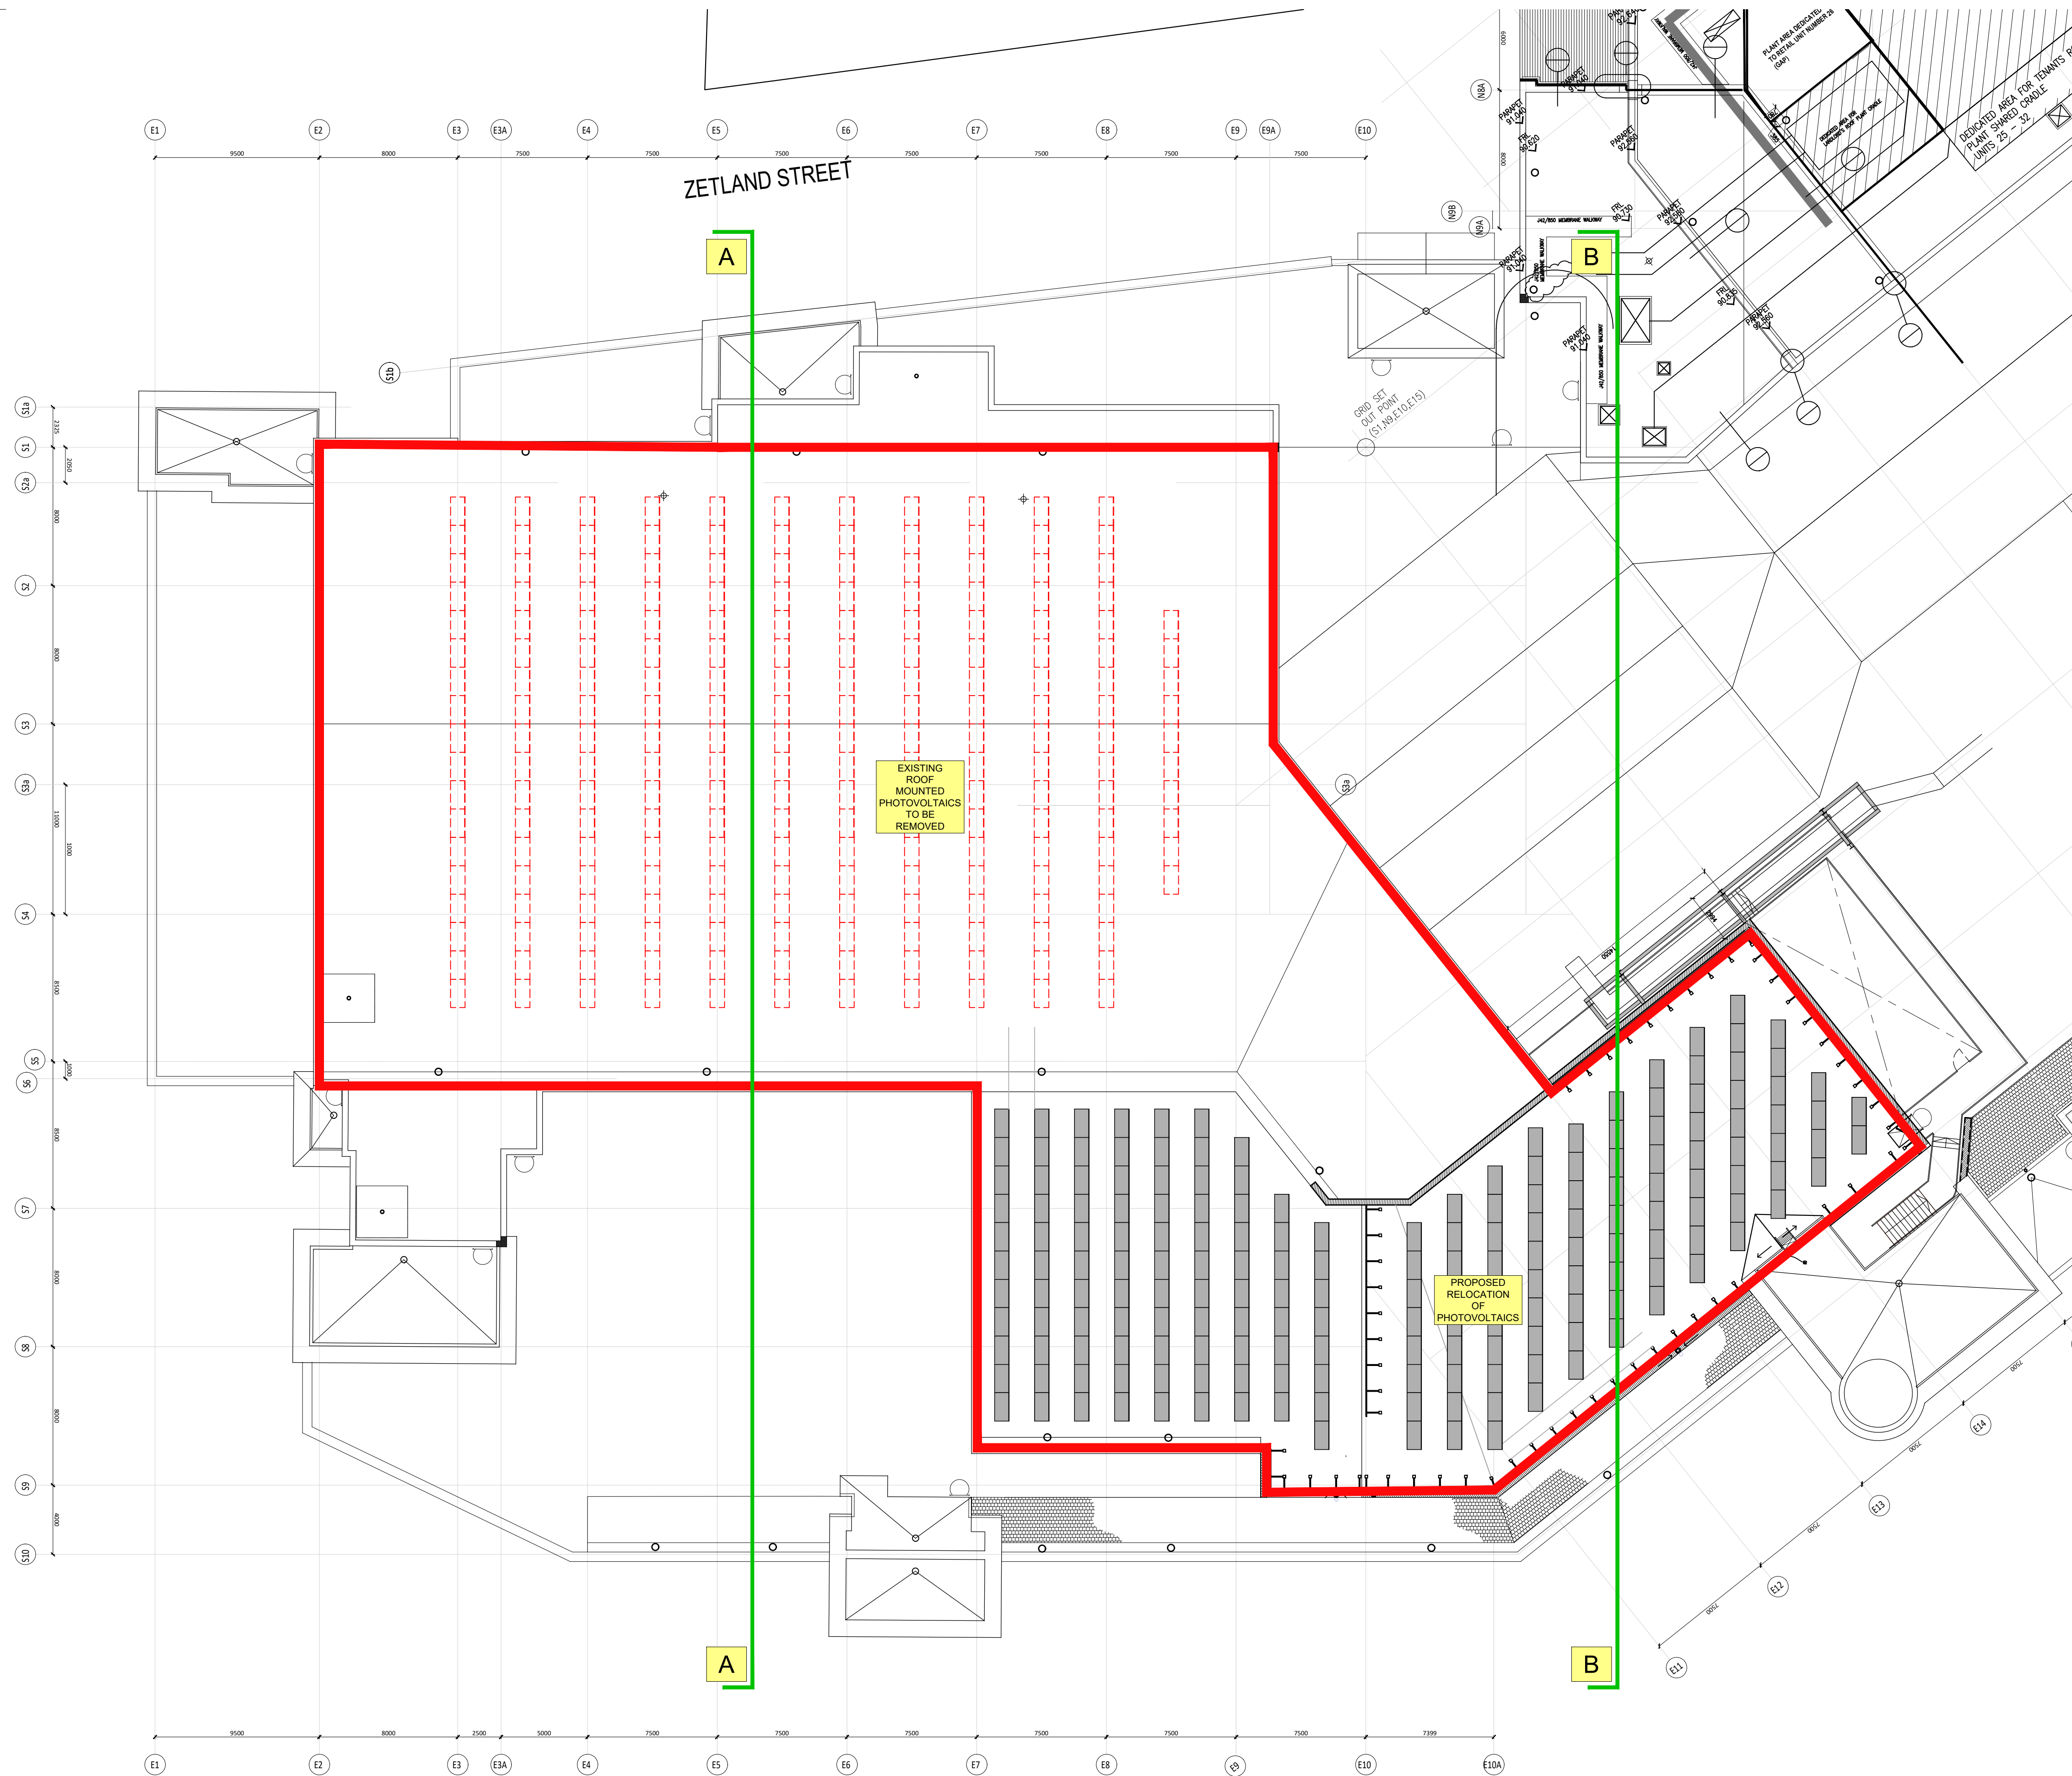

1:200

0 5 10m 20m 30m

This drawing is copyright. All dimensions and details are to be verified on site. Any discrepancies are to be notified to the Architect prior to work commencing. Do not scale from drawings.

Content	L5 - PROPOSED			 Suite 26, 4-5 Lochside Way, Edinburgh Park Edinburgh, EH12 2DT www.covellmatthews.co.uk t0131 226 3366	
Client	WD				
Project	ROOFTOP PV RELOCATION - KINGSGATE				
Date	05 05 22	Drawing Scale	1:200@A1	PLANNING	
Paper size	A1	Drawn by	HB		
Project Code	936	Drawing No.	(PL6) 02		
		Revision	A		