



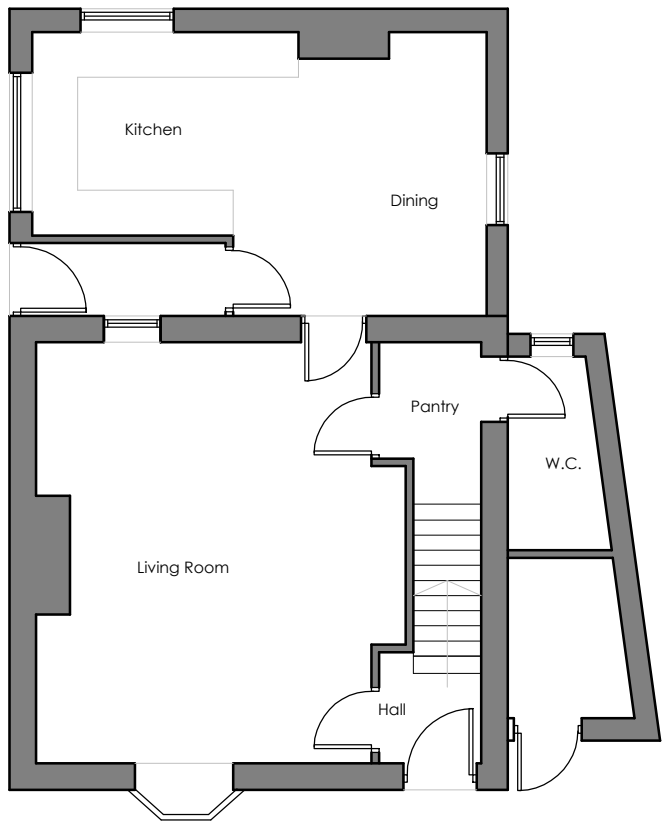

Ground Floor Plan

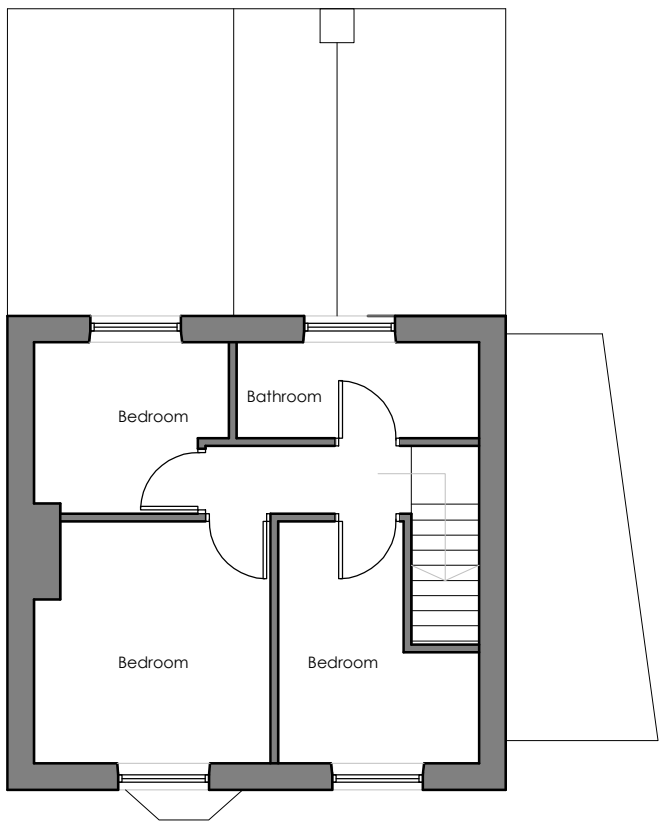


First Floor Plan




VIEW A - Existing Front Elevation



VIEW B - Existing Side Elevation

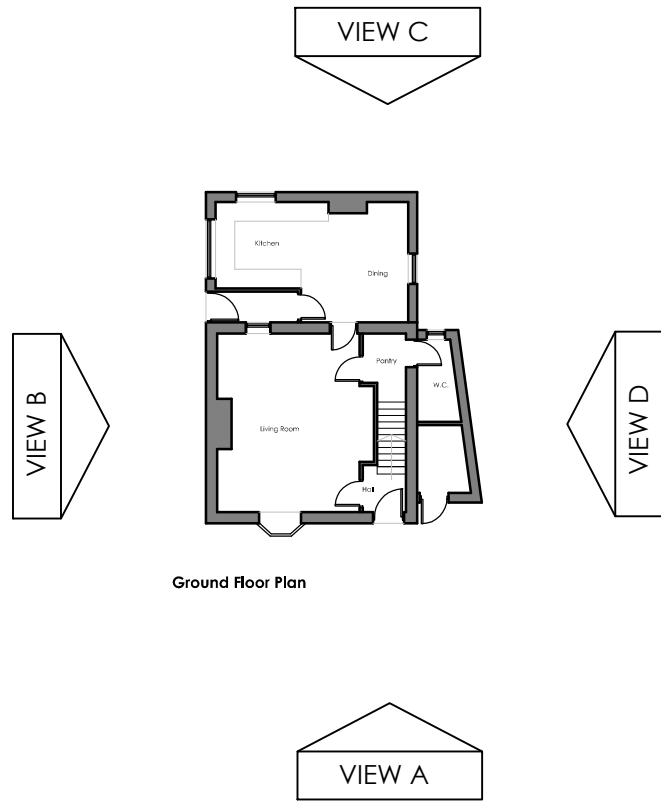

Elevation Key:
NTS

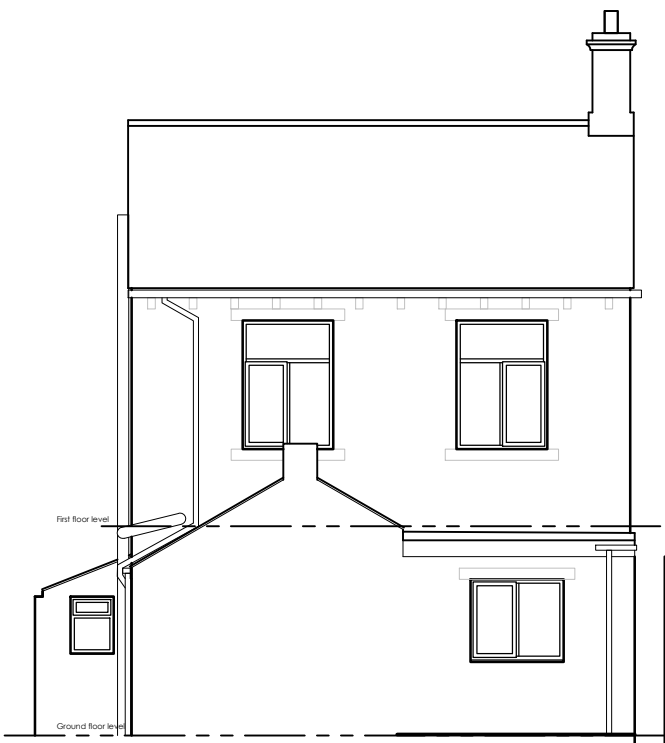

VIEW C - Existing Rear Elevation



VIEW D - Existing Side Elevation

0 1000 2000 3000 4000 5000mm SCALE 1:100		
Proposed Extension and Alterations		
Mr & Mrs Simpson 22 Lidgett Lane Skelmanthorpe Huddersfield HD8 9AQ	1:100 scale @A2	Oct 21
EXISTING G.A. PLANS & ELEVATIONS	DWG - 21/10_102	--