
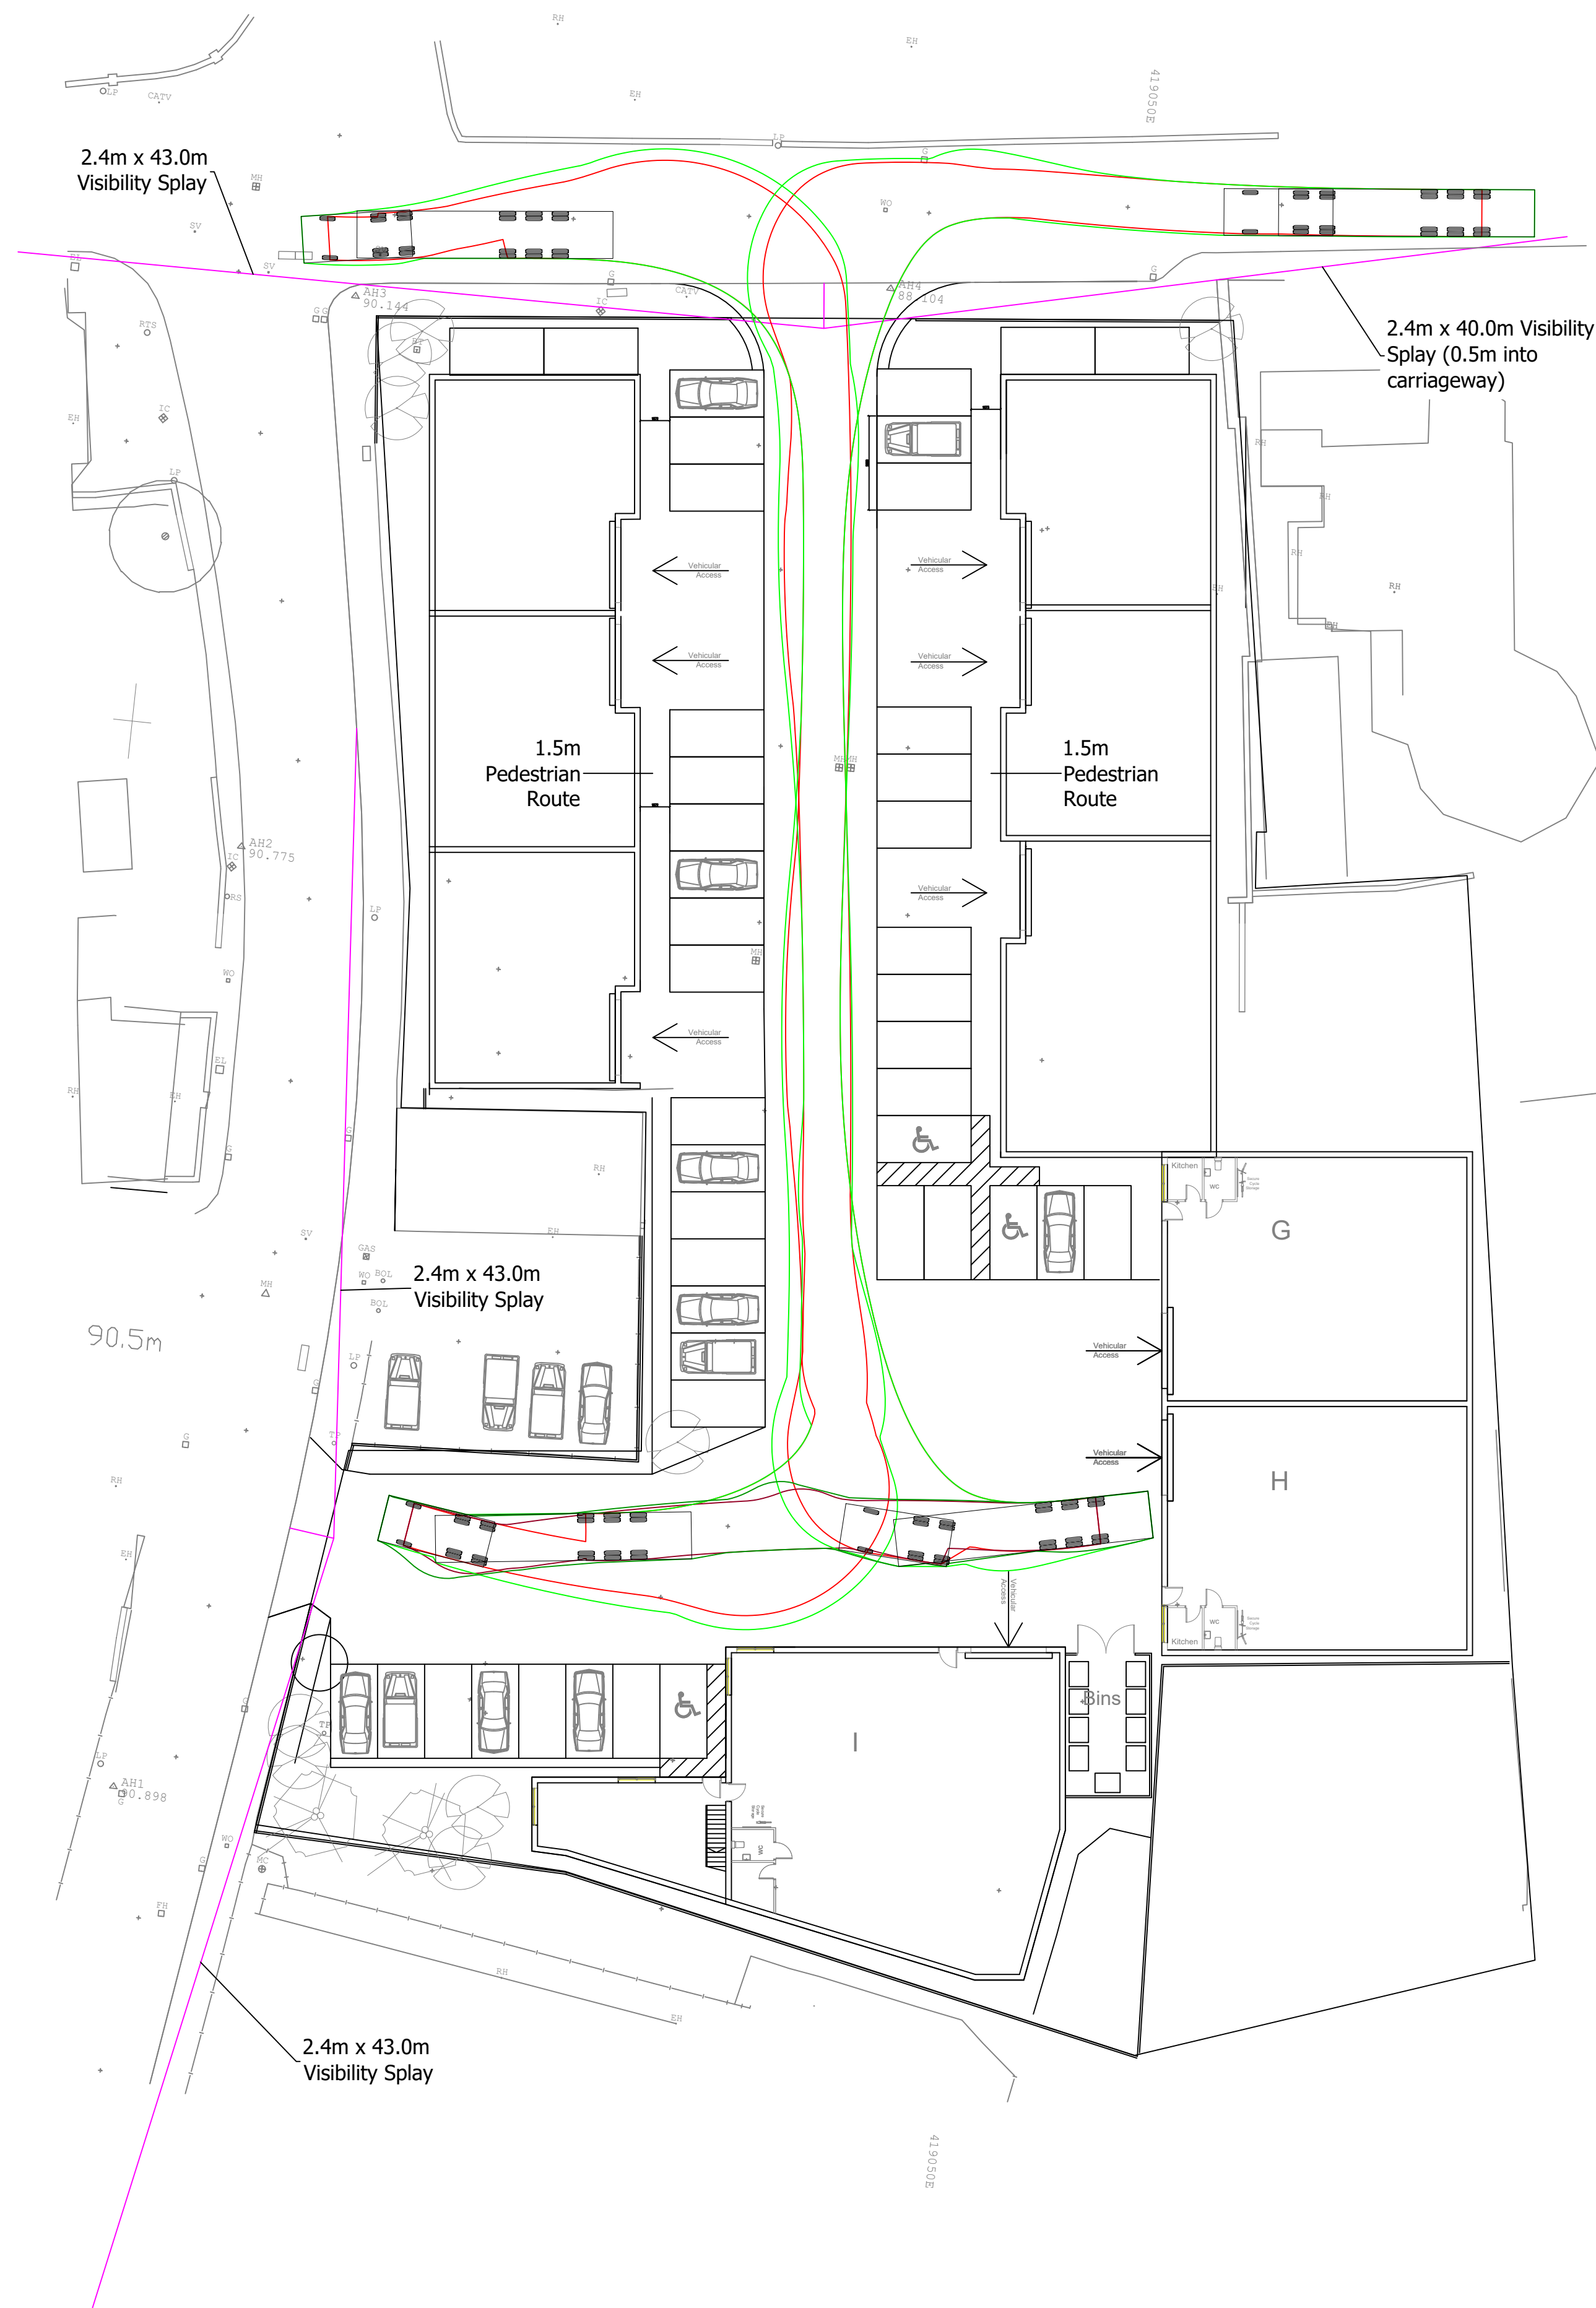
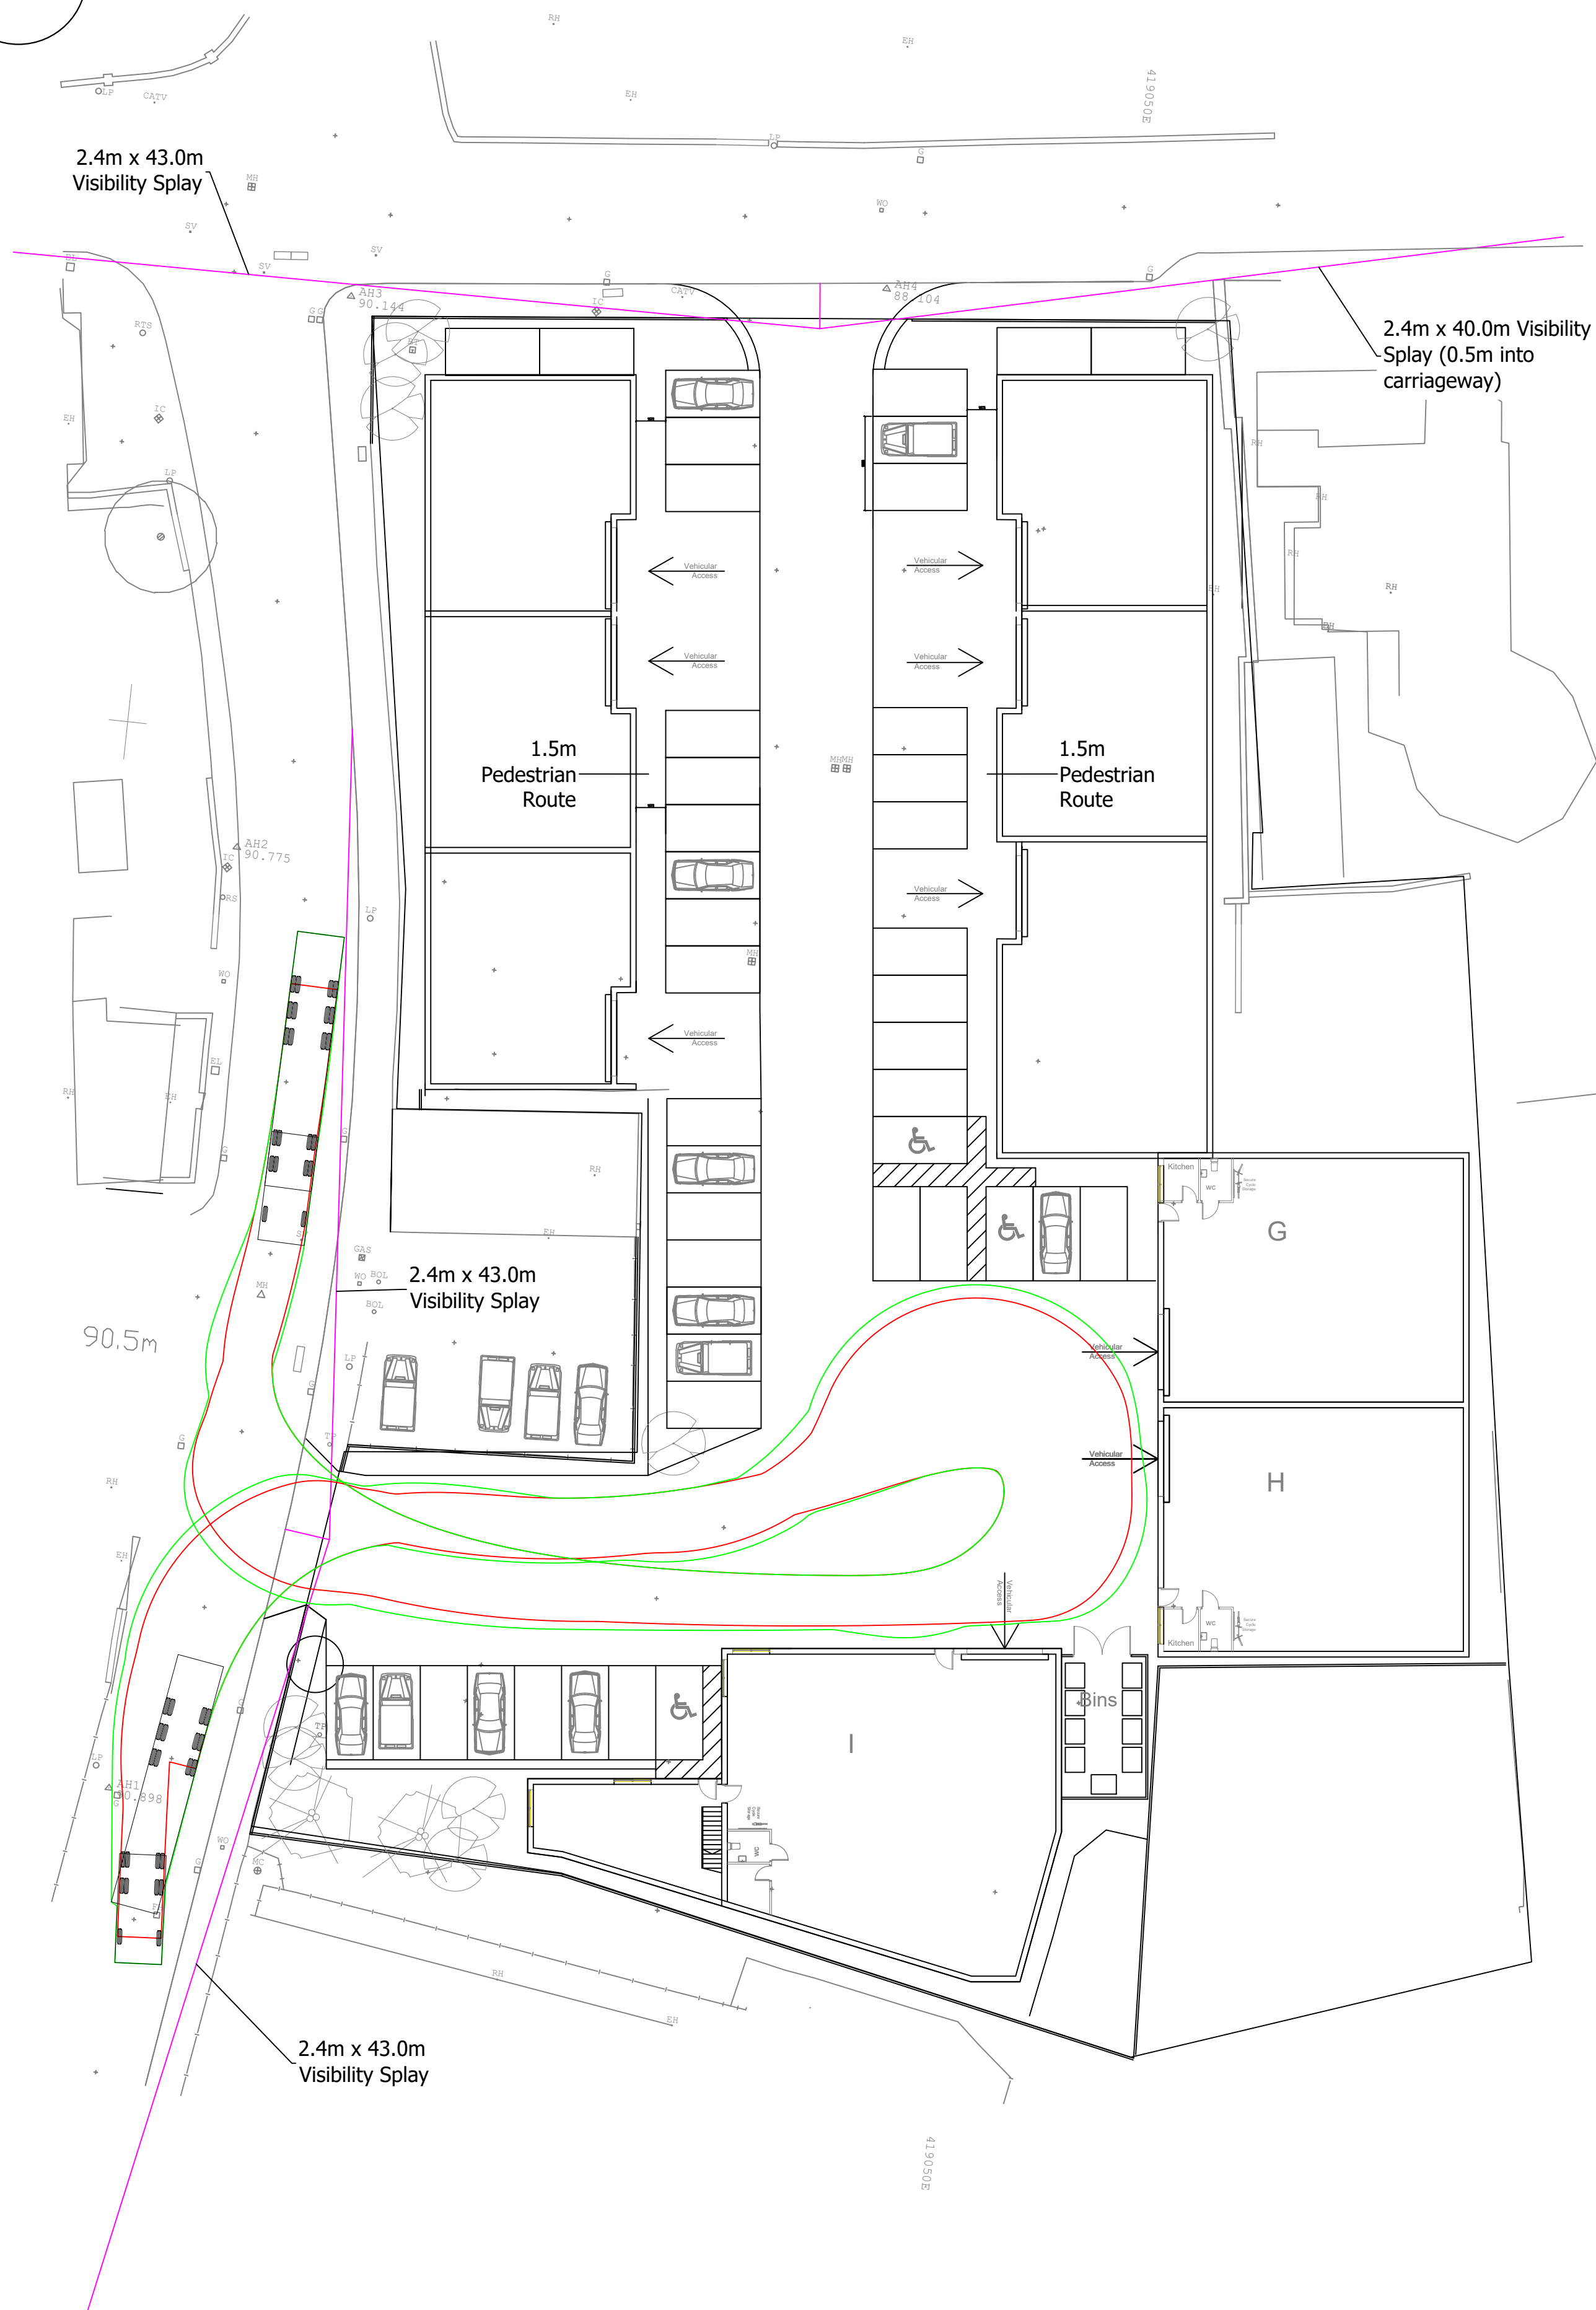


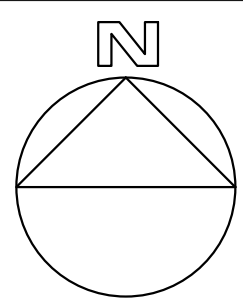

**GENERAL NOTES**  
This drawing shows the provisional design only and is subject to Local Authority approval. This drawing should not be scaled for setting out purposes unless specified.

This drawing is based on a topographical/ordnance survey provided by others.

| REV                      | DATE | DESCRIPTION |
|--------------------------|------|-------------|
| PROJECT                  |      |             |
| SCOTT LANE, CLECKHEATON  |      |             |
| TITLE                    |      |             |
| 16.5m MAX LEGAL TRACKING |      |             |
| SCALE                    |      |             |
| 1:250 @ A1               |      |             |
| DRAWING                  |      |             |
| 1724-202                 |      |             |
| DATE                     |      |             |
| 07.12.2022               |      |             |

**PARAGON HIGHWAYS**  
PARAGON HIGHWAYS  
OFFICE 20/21 THE REAR WALLED GARDEN,  
THE NOSTELL ESTATE,  
WAKEFIELD WF4 1AB  
01924 291536 /  
MAIL@PARAGONHIGHWAYS.COM