


SKETCH

(A)

NORTH



○ = Tree

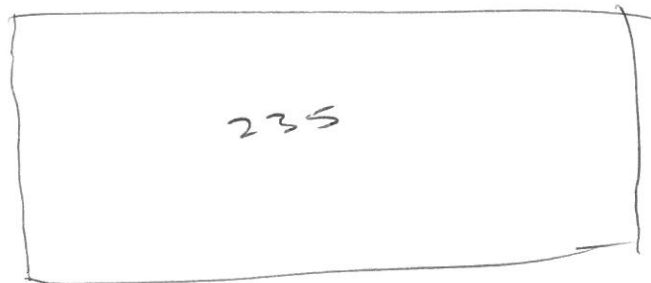


8 metre

(T12)



DRIVEWAY

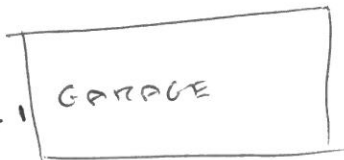

2 metre

1.5 metre

(T8)

HEDGE

FOOT PATH

15 20 25 30 35 40 45 50 55 60 65 70 75 80 85 90 95 100