

AKV -RF1-SYSTEM


LEGEND:

- A – Cassette panel


- 1 – SFS steel wall + cement board
- 2 – Support bracket
- 3 – Stainless steel fixing
- 4 – Cassette profile vertical
- 5 – Self drilling stainless steel screw SR2 4.2 x 16
- 7 – Thermal insulation
- 8 – Ventilation Cavity
- 10 – Thermal isolator

CONTENTS:

- RF1-00 RF-1 System detail sheet
- RF1-01 Tolerances for bracket adjustment
- RF1-01a Typical panel
- RF1-01b Panel developed
- RF1-02 Cladding view locations
- RF1-03 Horizontal section
- RF1-03A ACM Horizontal section
- RF1-04a Typical section double bracket
- RF1-04b Typical section single bracket
- RF1-05 Vertical section—base of cladding
- RF1-06 Vertical section—top of cladding
- RF1-07 Horizontal section window jamb
- RF1-08 Vertical section window sill
- RF1-09 Vertical section window head
- RF1-10 External corner
- RF1-11 Internal corner

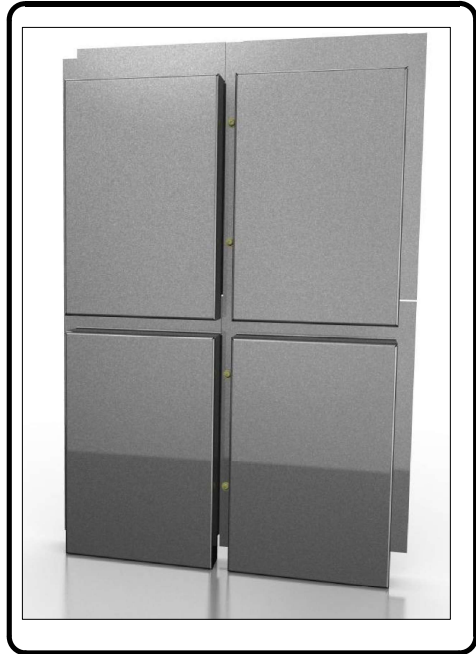



System:- AKV-RF-1

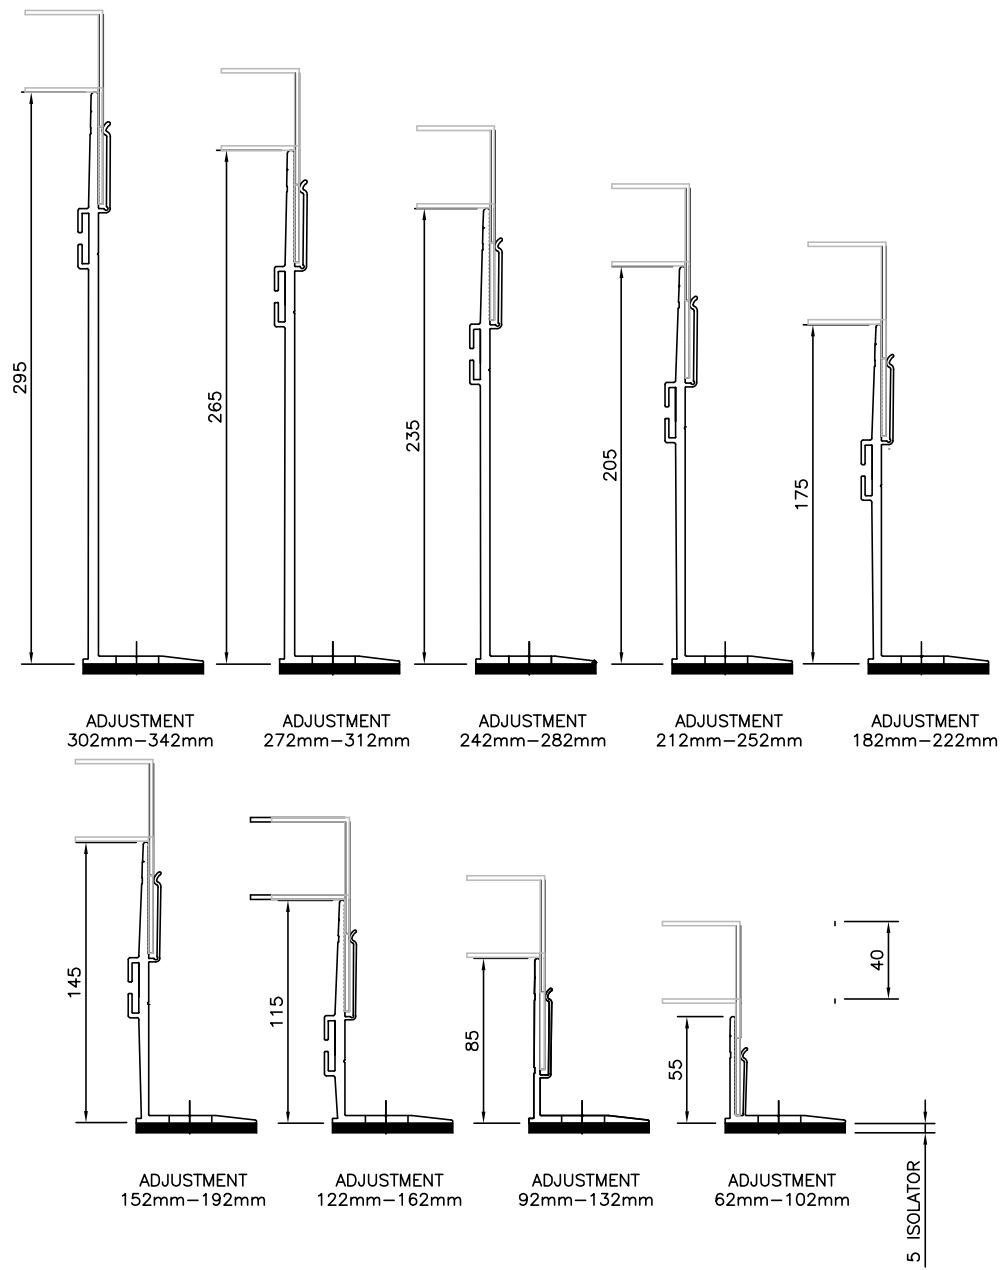

BRACKETS	Adjustment range for each bracket (mm)	
AKV 60	from 62	to 102
AKV 90	from 92	to 132
AKV 120	from 122	to 162
AKV 150	from 152	to 192
AKV 180	from 182	to 222
AKV 210	from 212	to 252
AKV 240	from 242	to 282
AKV 270	from 272	to 312
AKV 300	from 302	to 342


HORIZONTAL SECTIONS
TOLERANCES FOR ADJUSTMENT

System:- AKV-RF-1

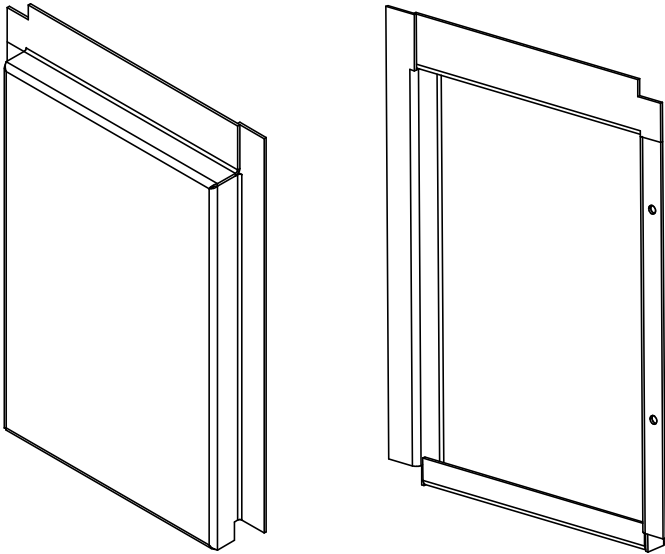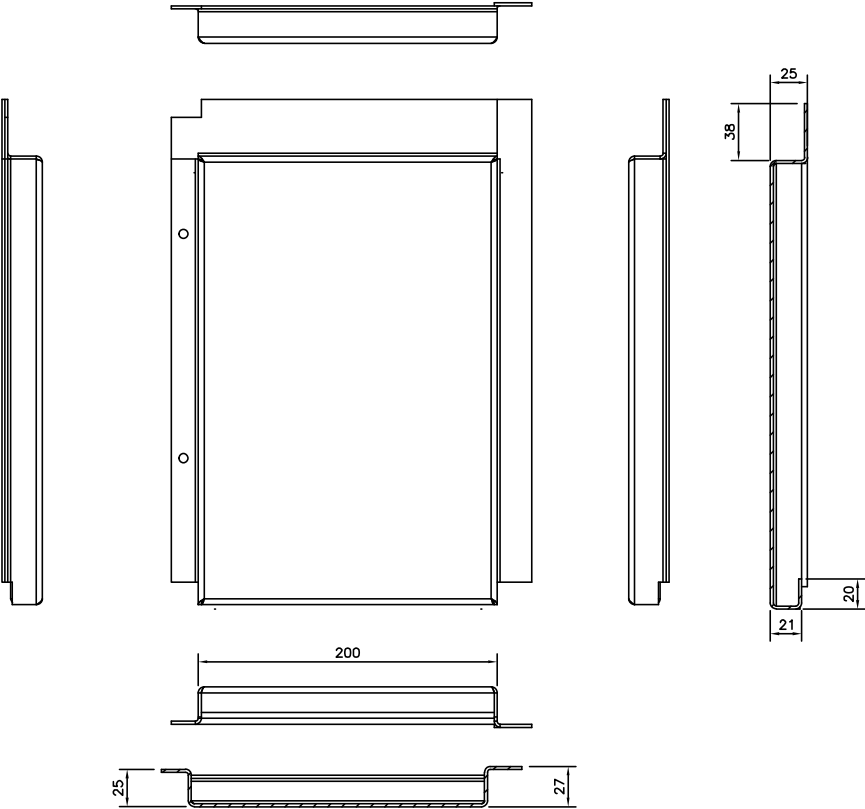


TYPICAL PANEL

Detail Sheet :- RF1-01a

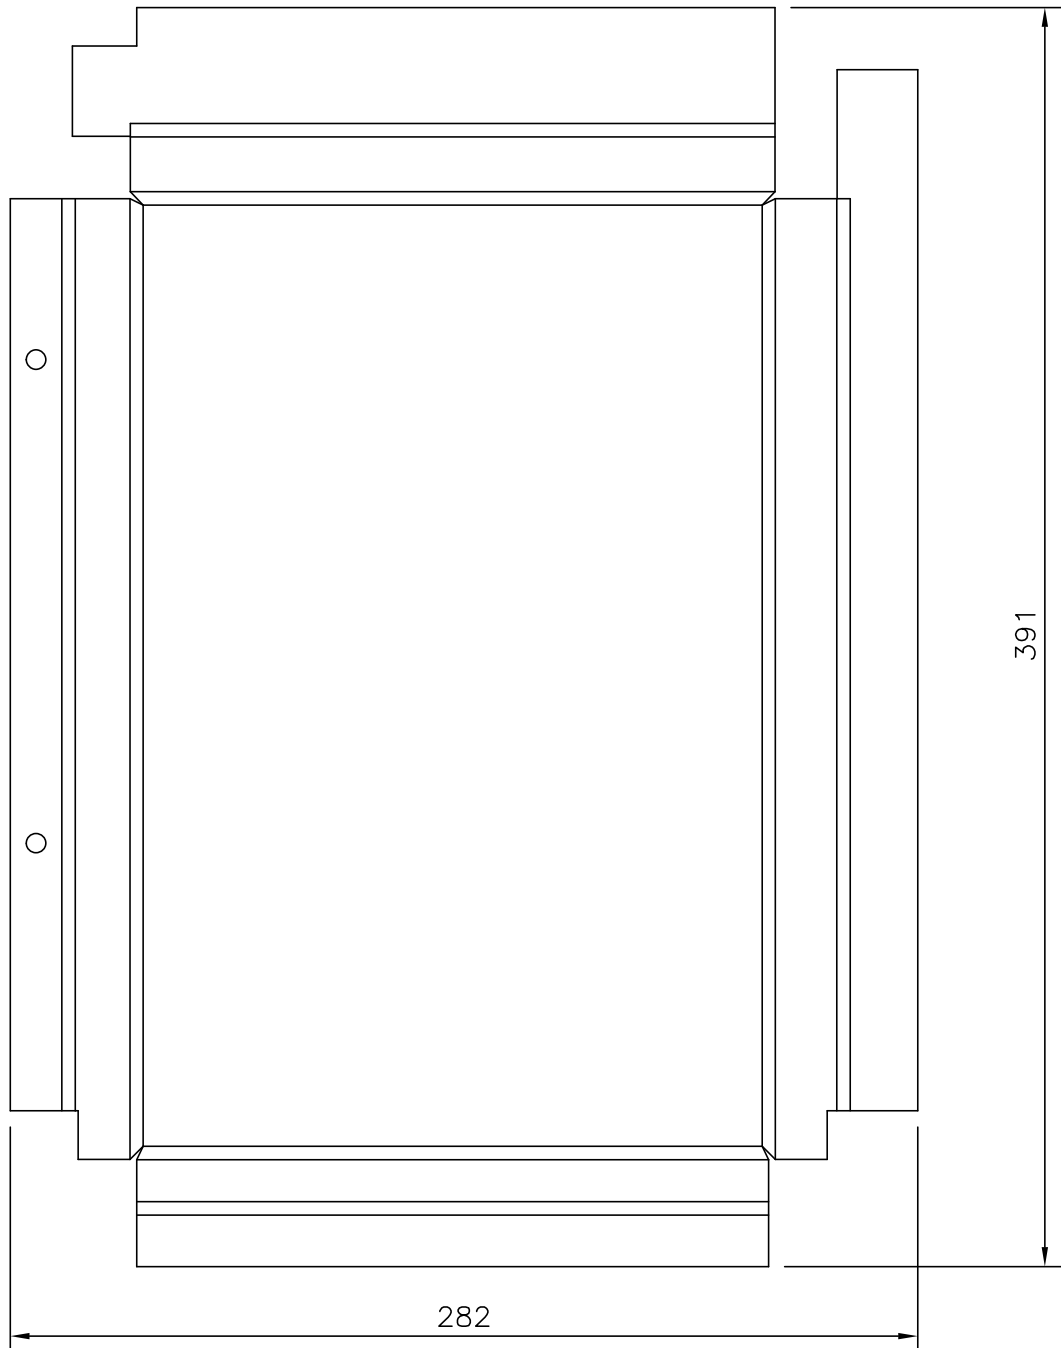


DEVELOPED PANEL-2MM ALUMINIUM


Detail Sheet :- RF1 - 01b

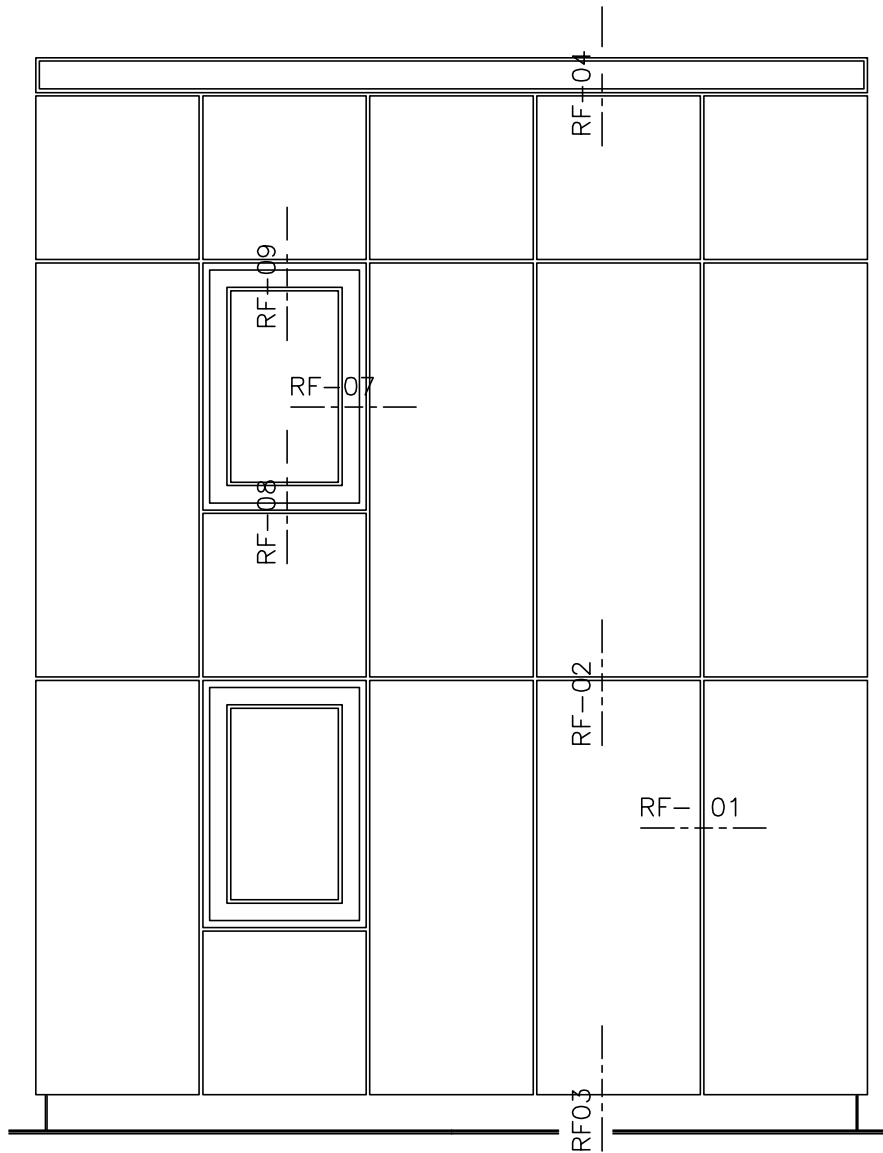


VIEW OF CLADDING - DETAIL LOCATIONS

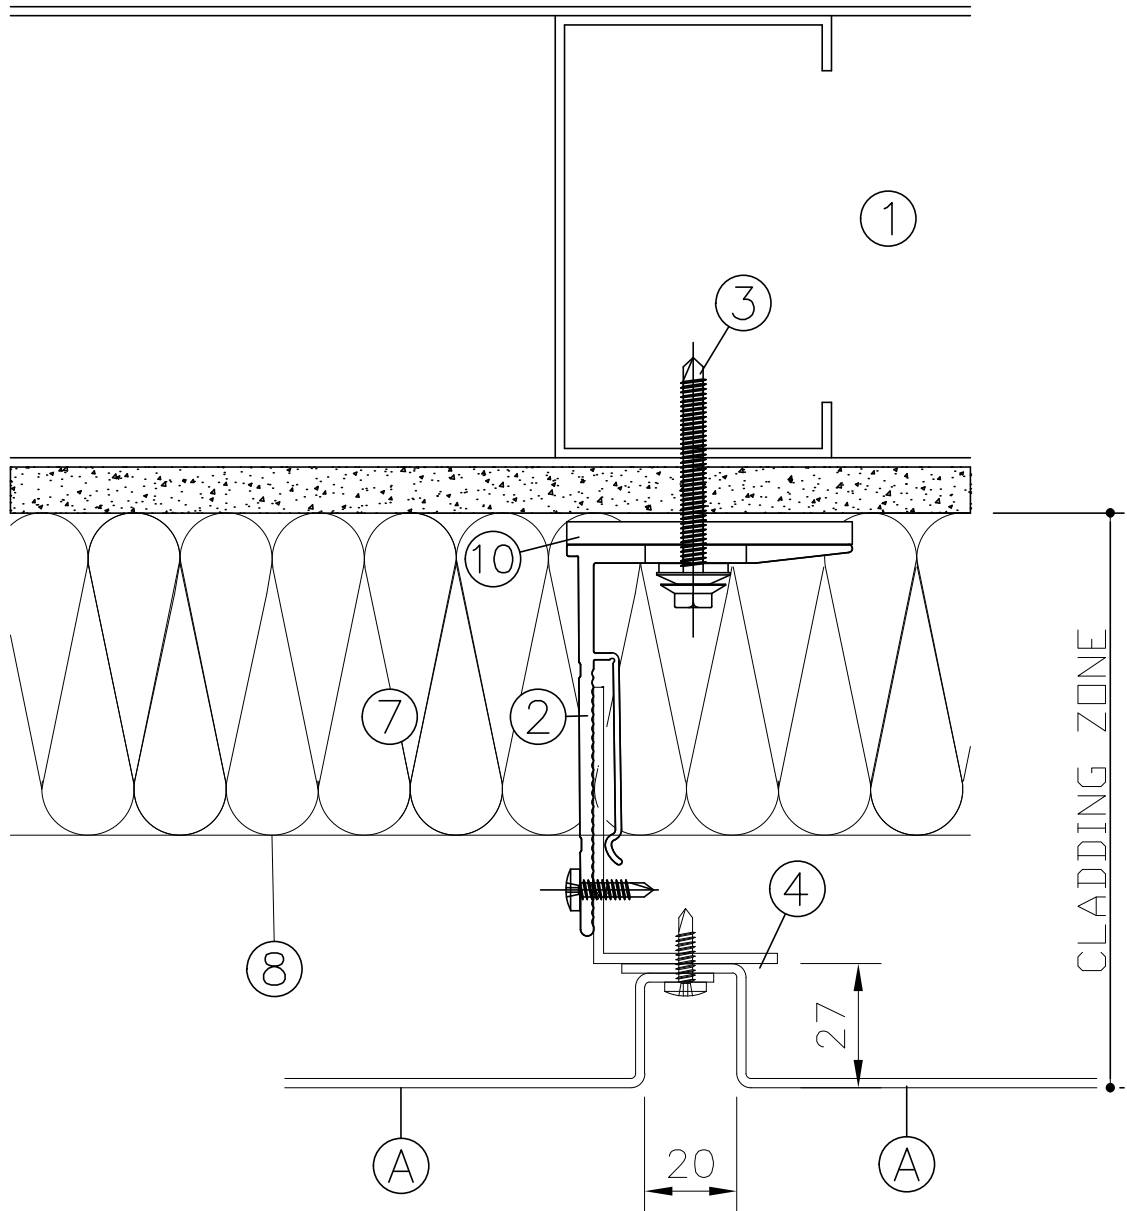


HORIZONTAL SECTION - RF-1

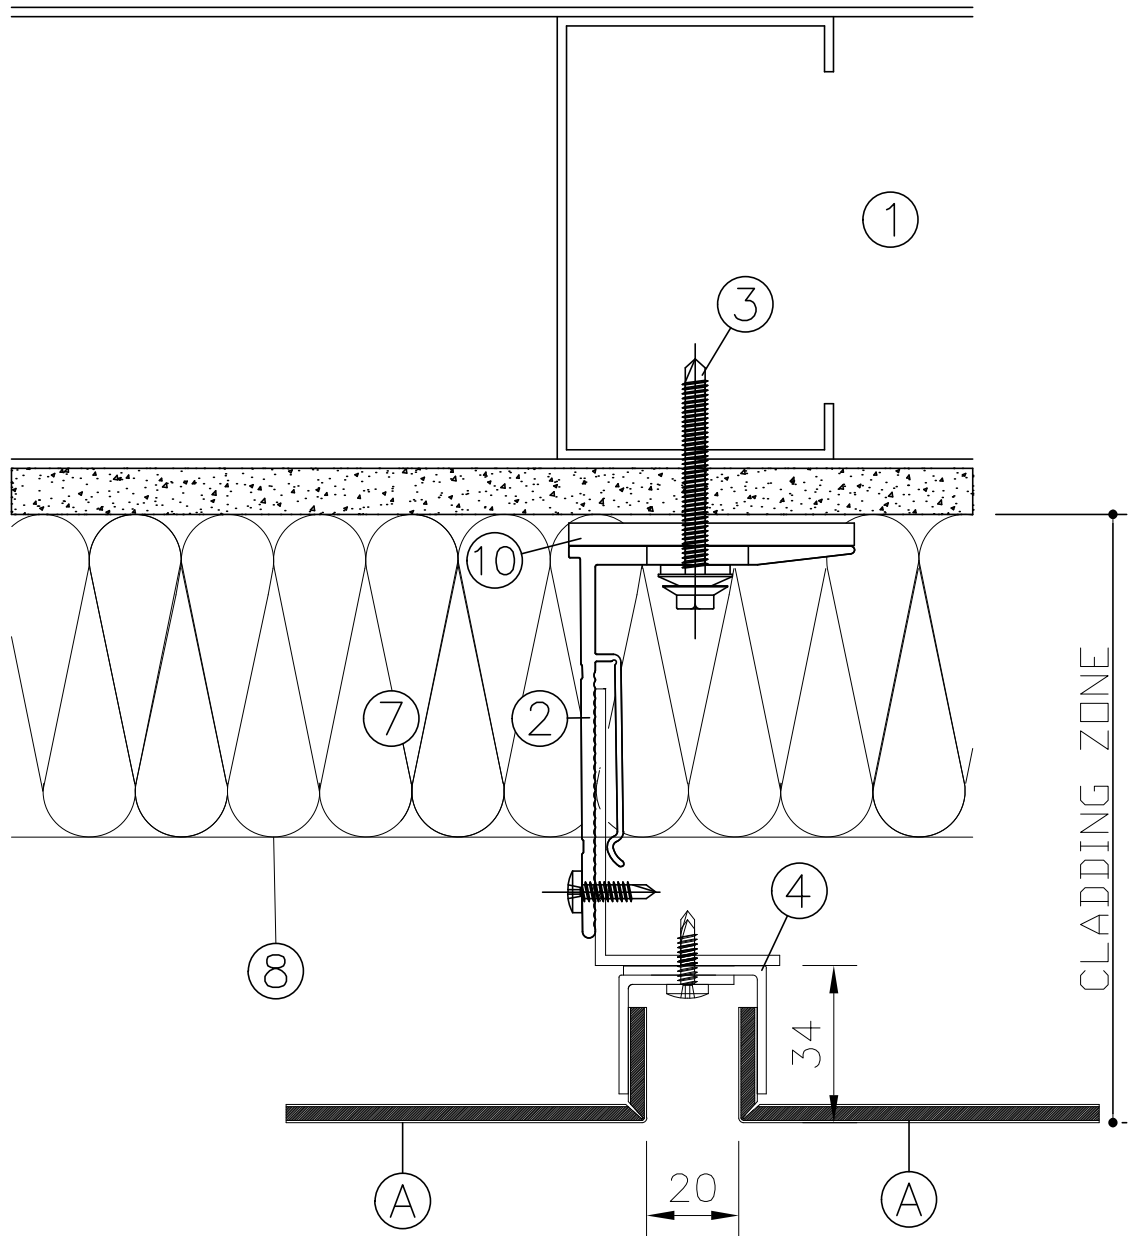

HORIZONTAL SECTION - RF1-ACM

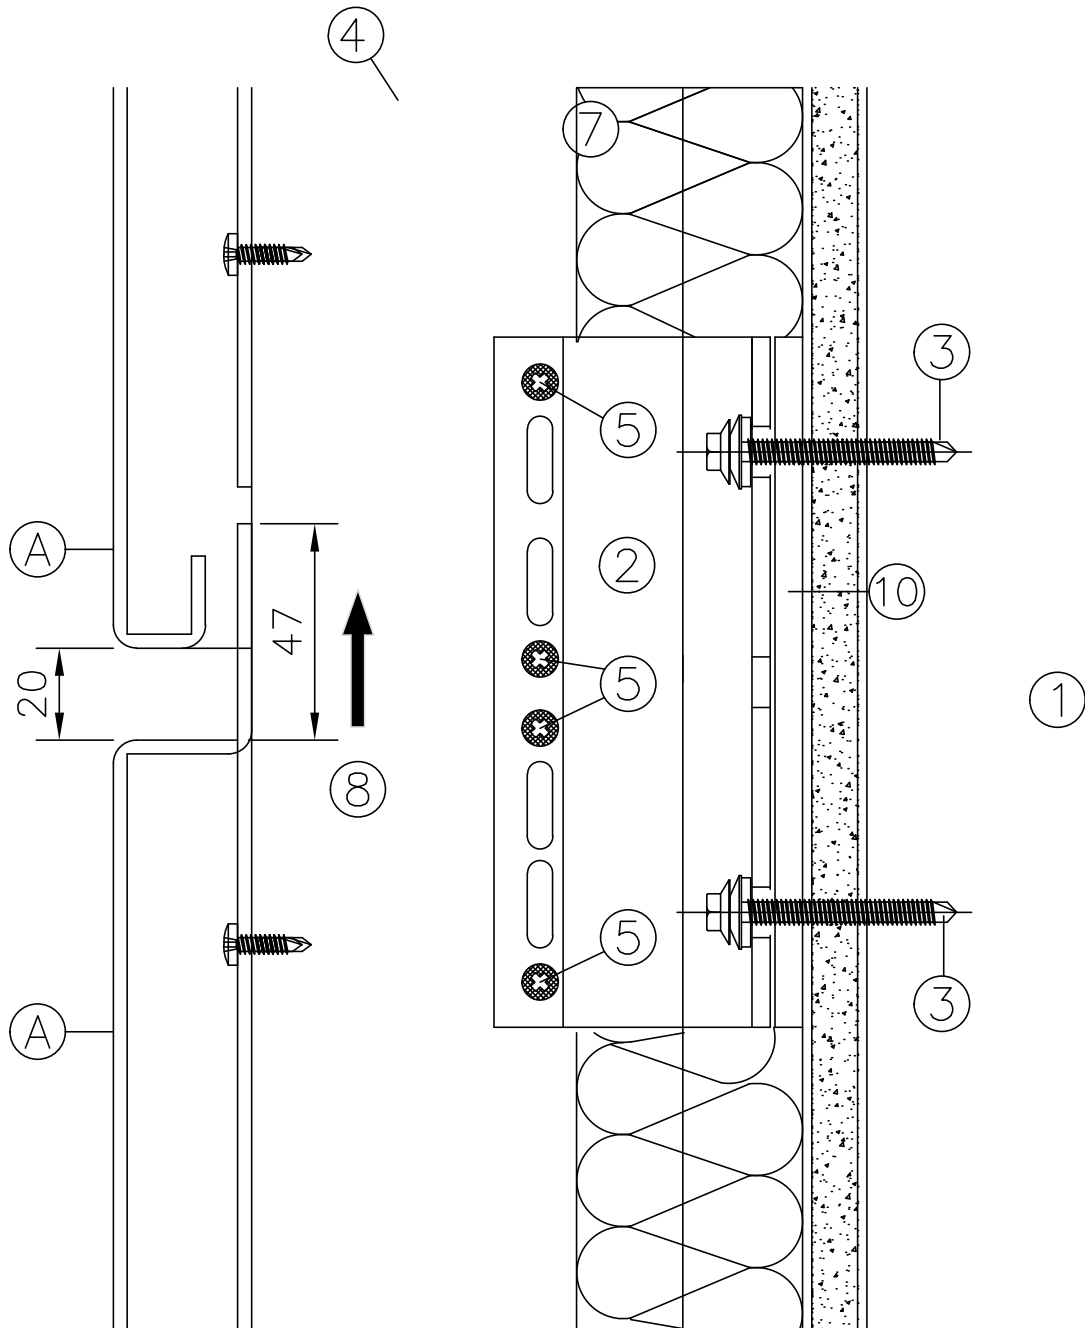


VERTICAL SECTION - RF1

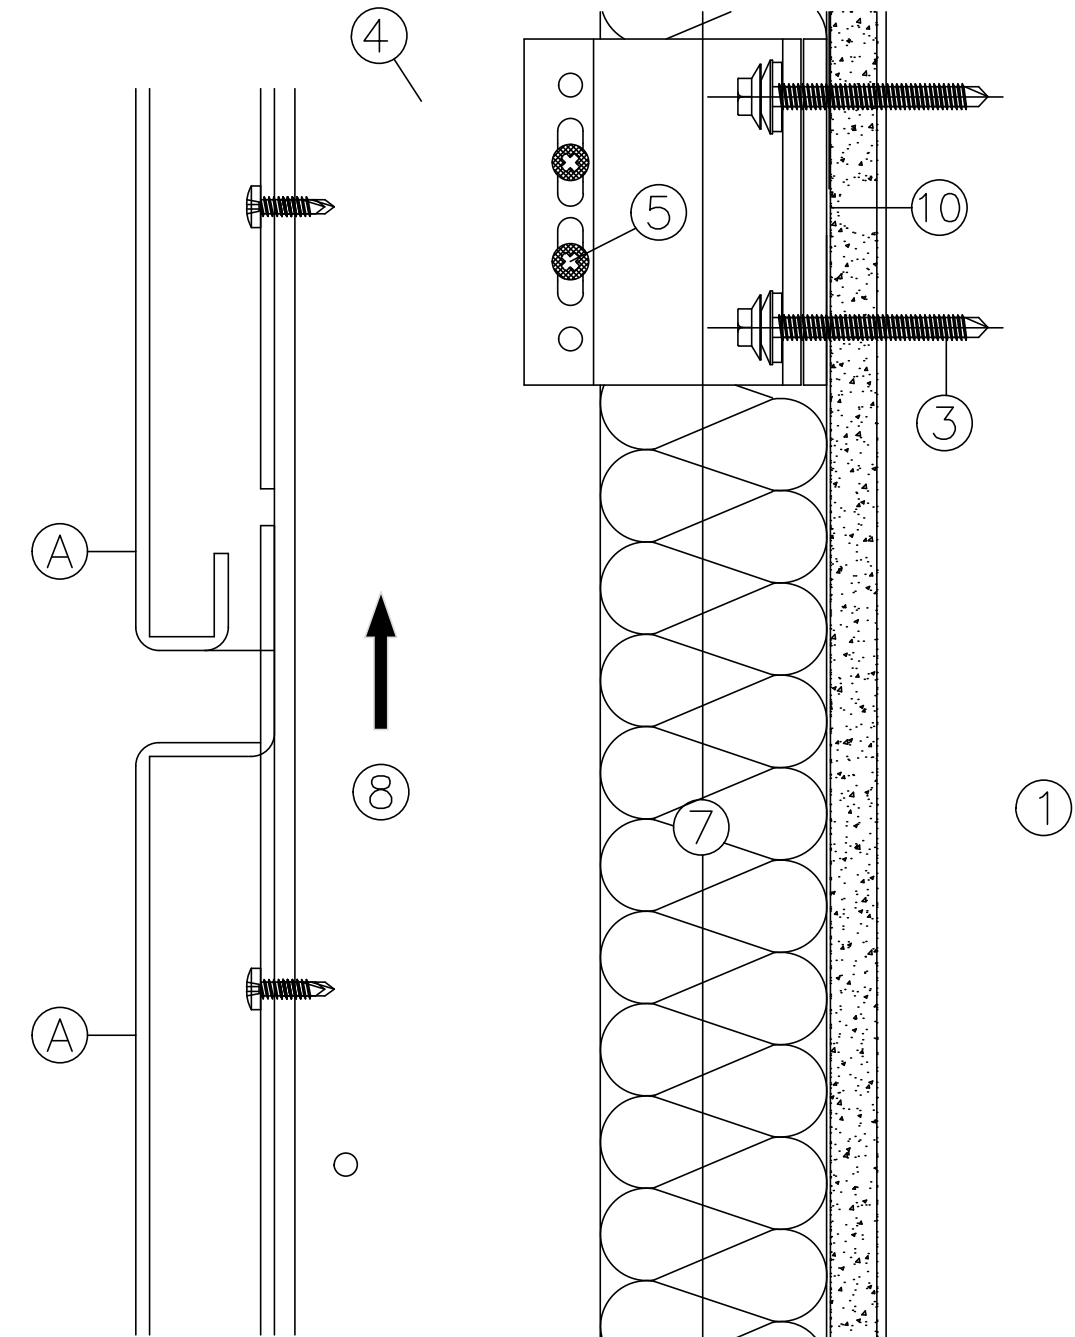

VERTICAL SECTION - RF1




VERTICAL SECTION - RF1

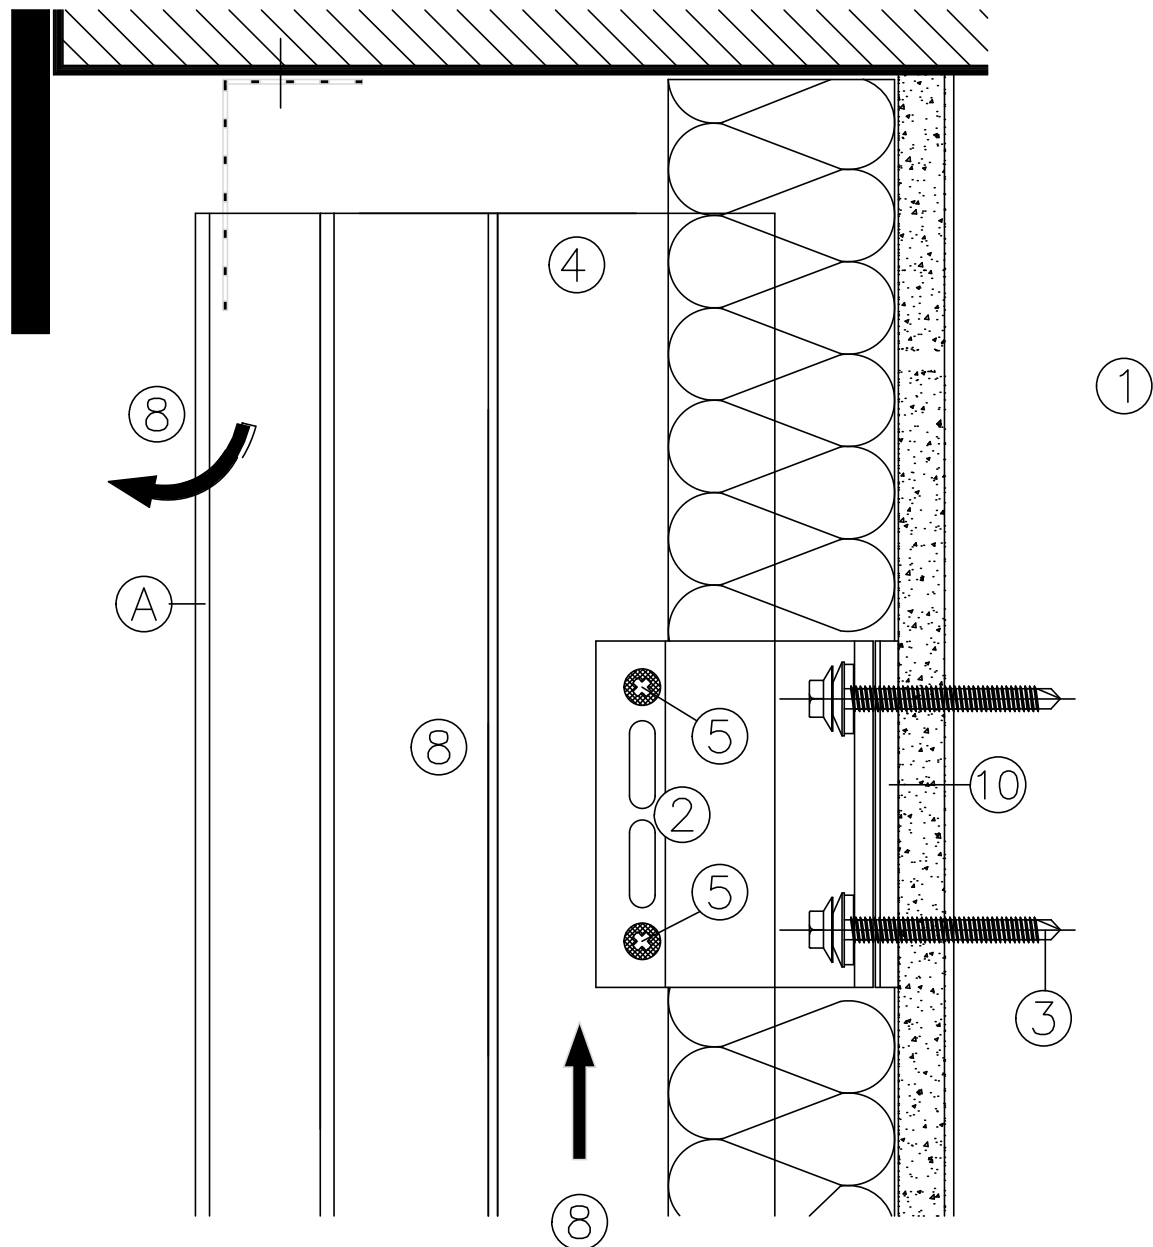


VERTICAL SECTION - TOP OF CLADDING

February 2015
System:- NV7

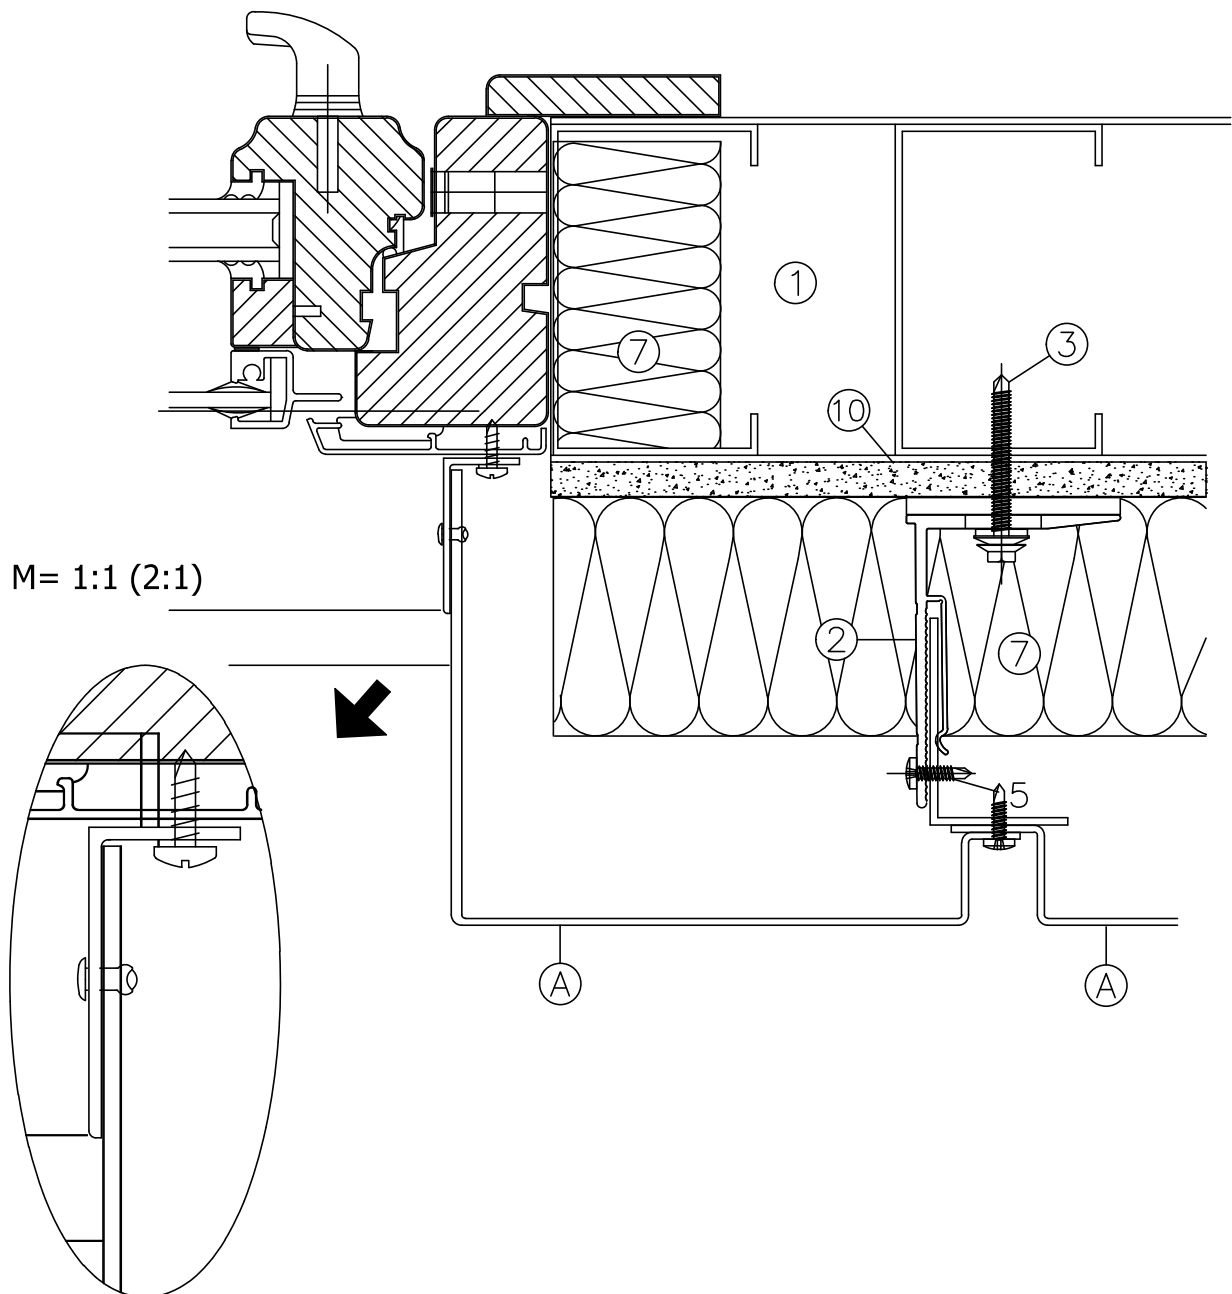


HORIZONTAL SECTION - WINDOW JAMB DETAIL

February 2015
System:- NV7

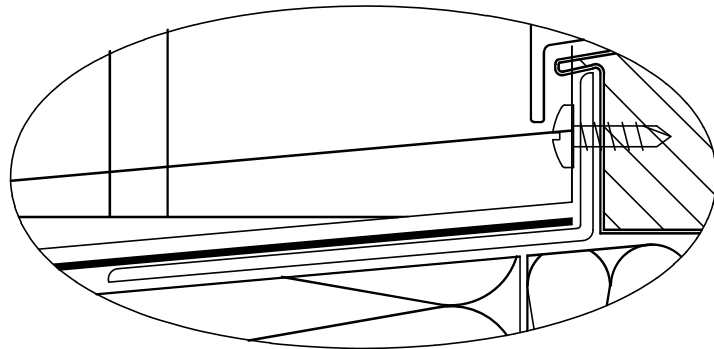


M= 1:1 (2:1)

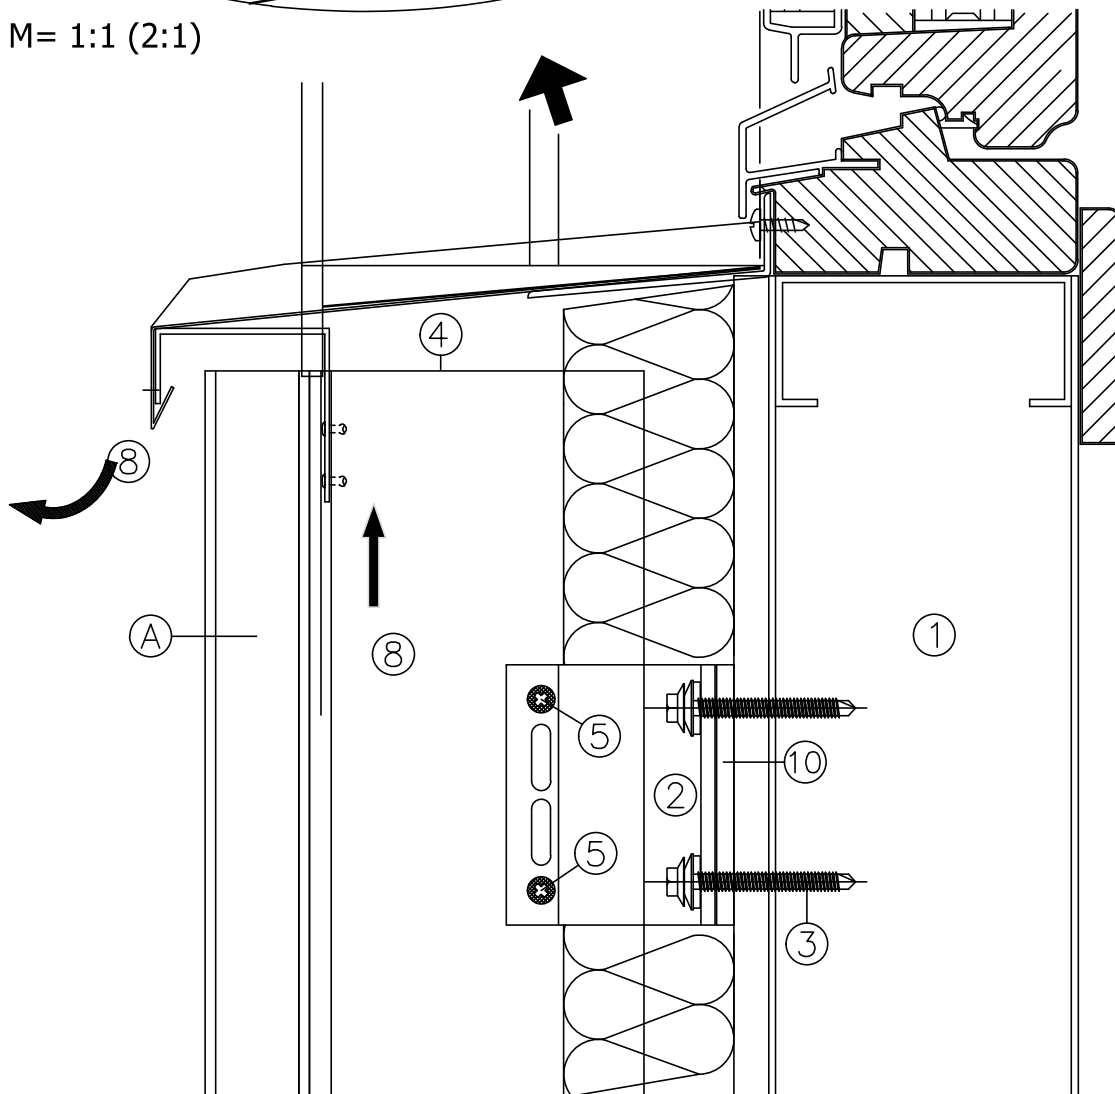


VERTICAL SECTION - WINDOW SILL DETAIL

February 2015
System:- NV7

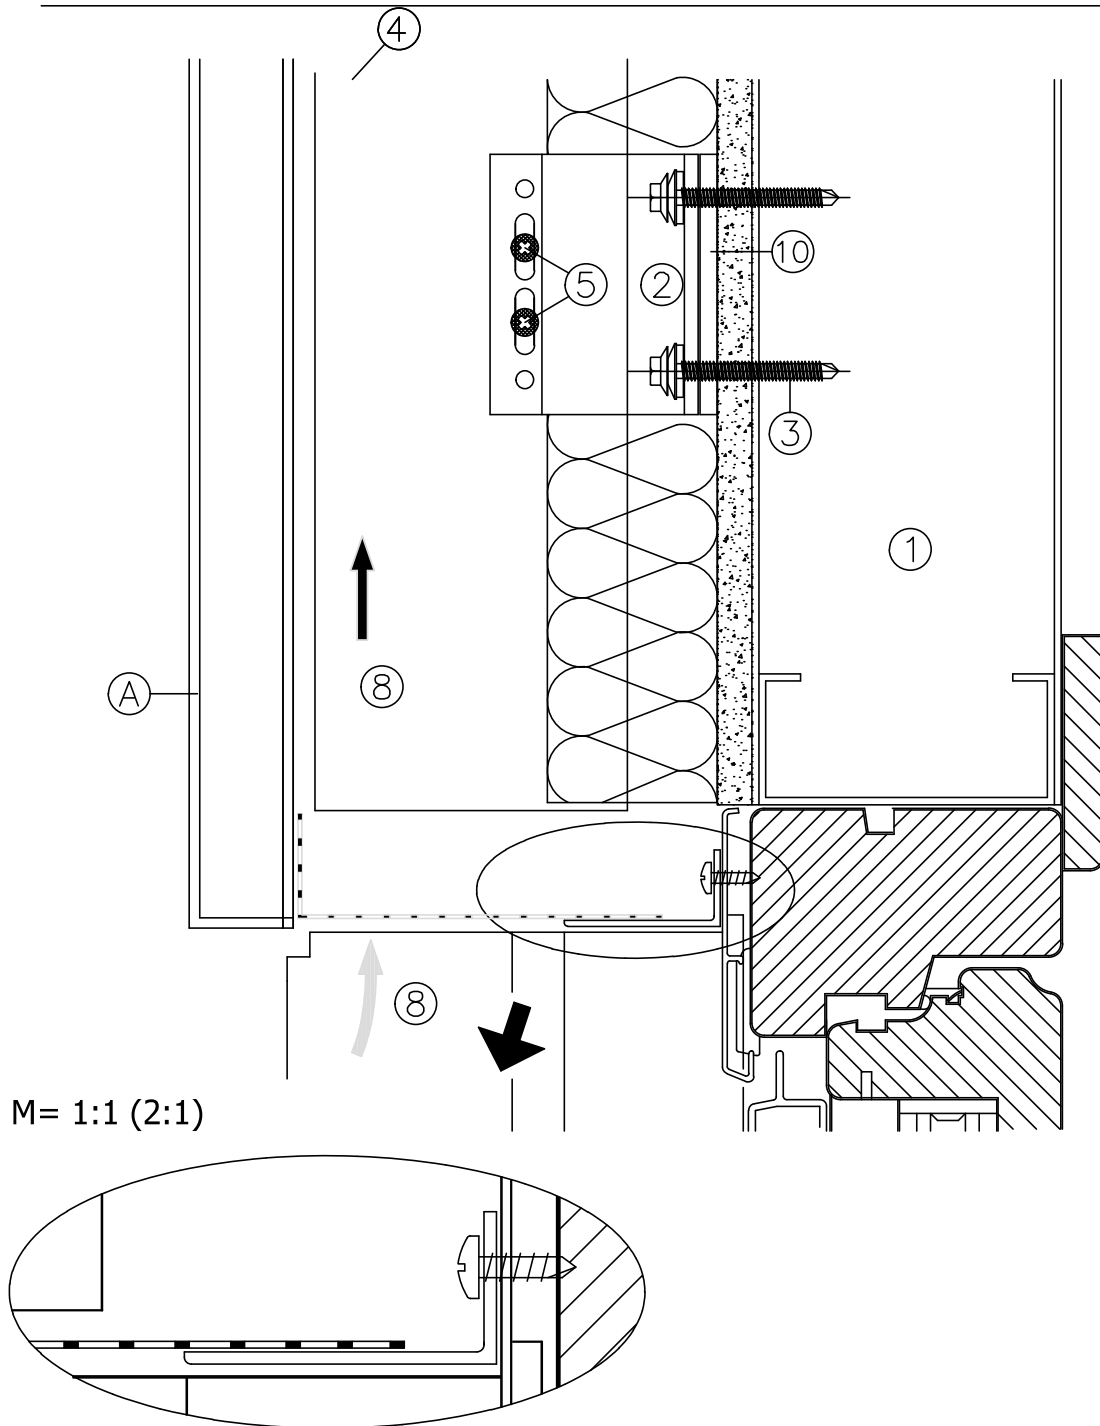

VERTICAL SECTION - WINDOW HEAD DETAIL


February 2015
System:- NV7

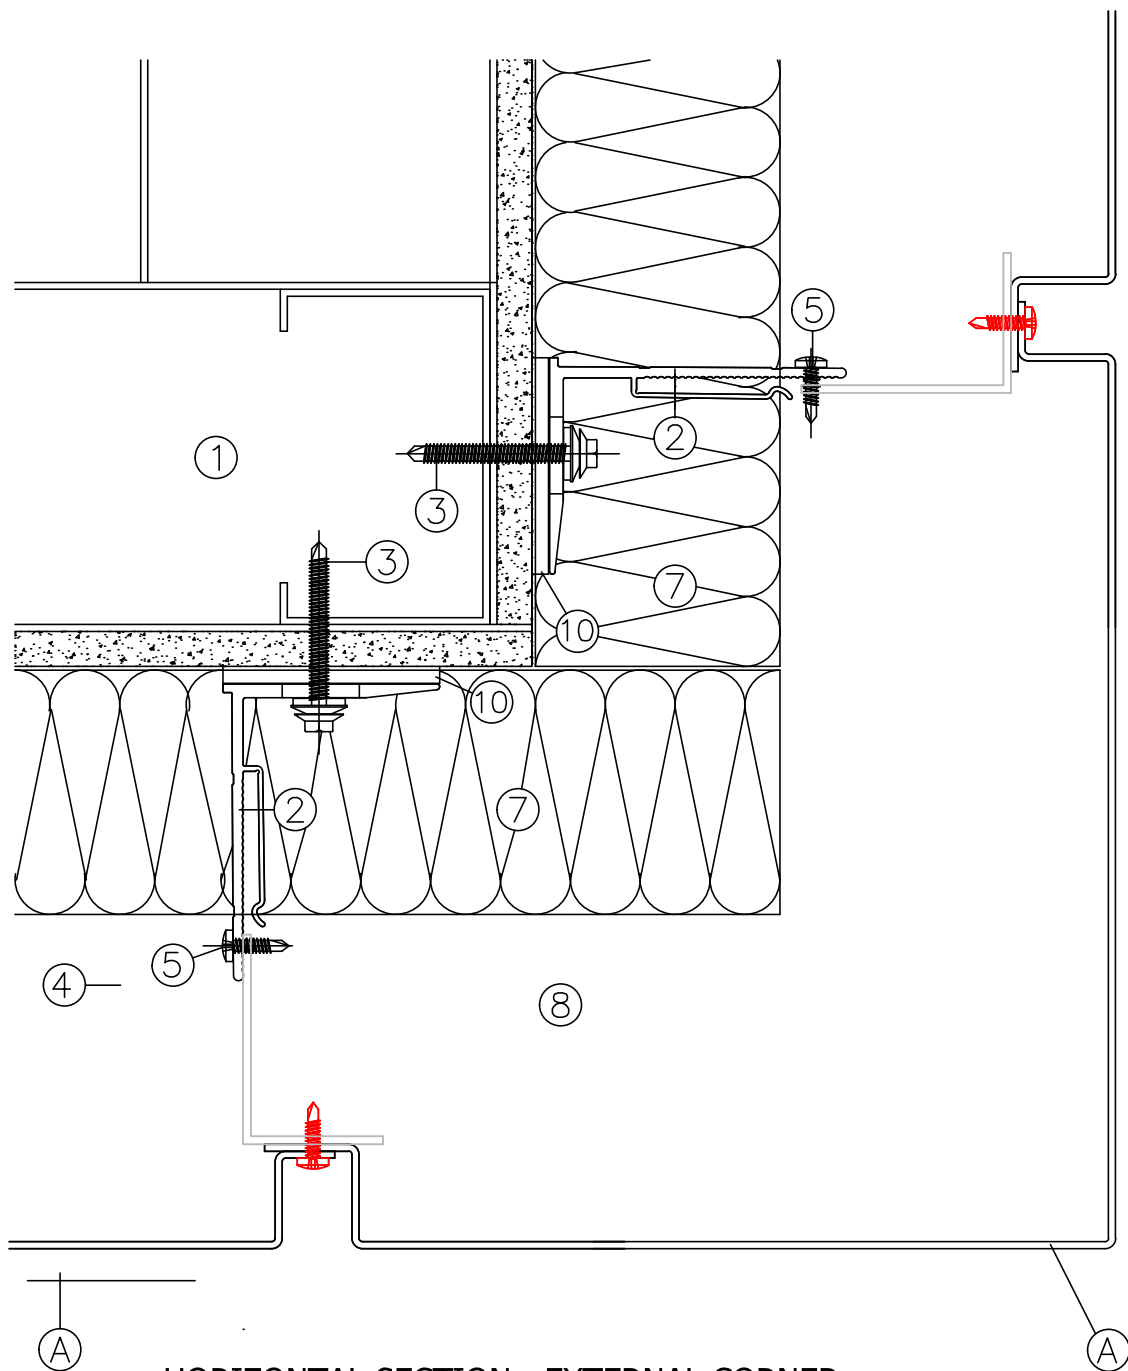

HORIZONTAL SECTION - EXTERNAL CORNER

February 2015

System:- NV7

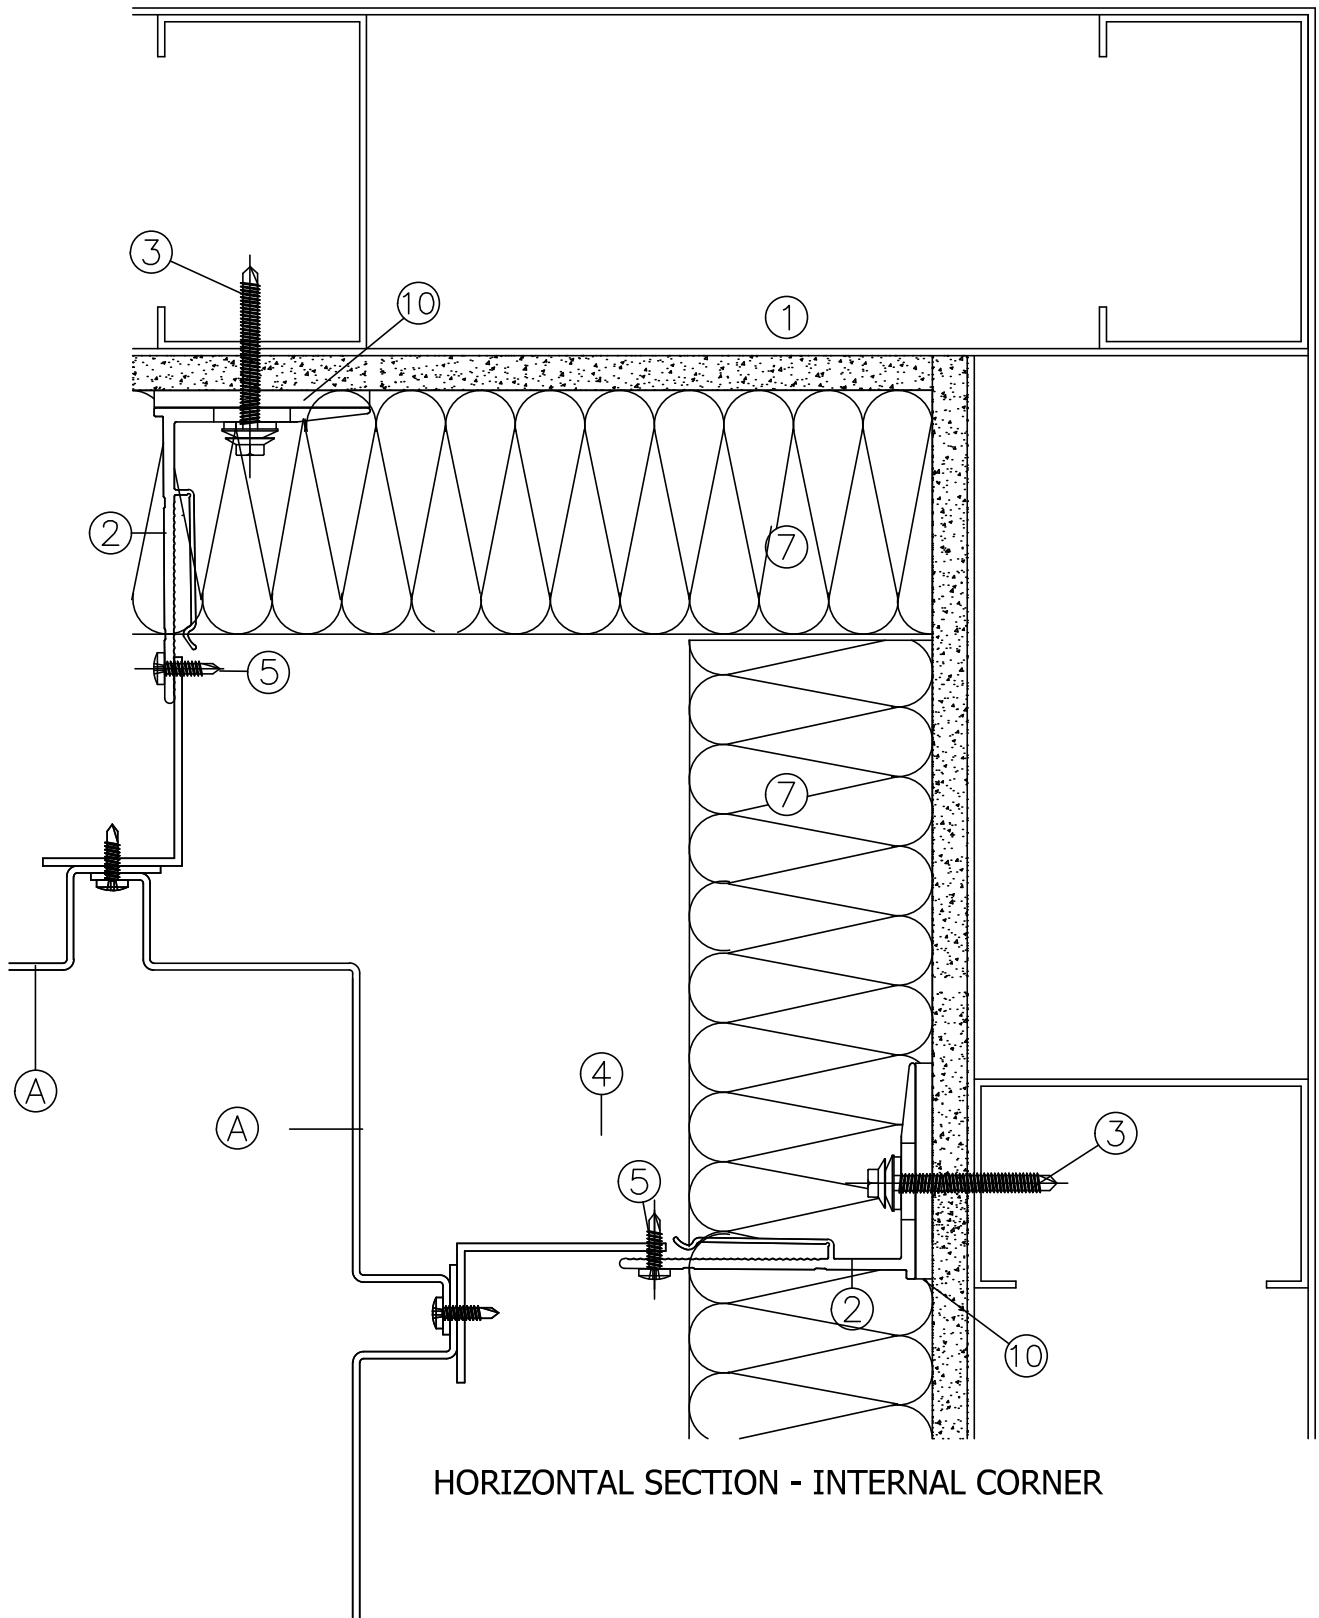

HORIZONTAL SECTION - INTERNAL CORNER

Detail Sheet :- RF1 - 11