




Proposed Basement Floor Plan

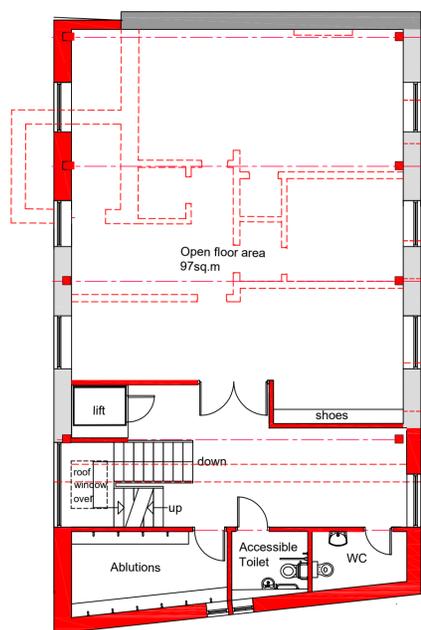

Proposed First Floor Plan

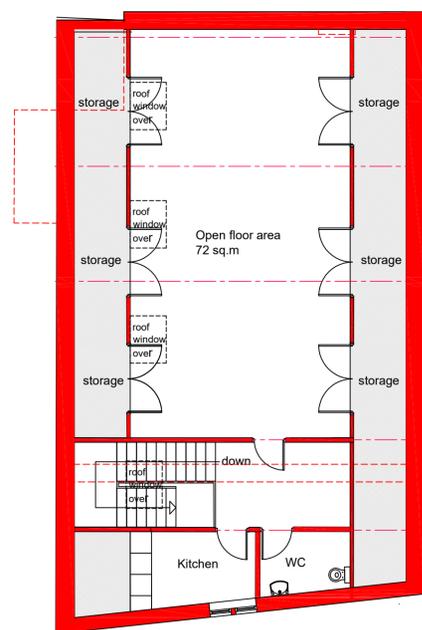

Proposed Second Floor Plan

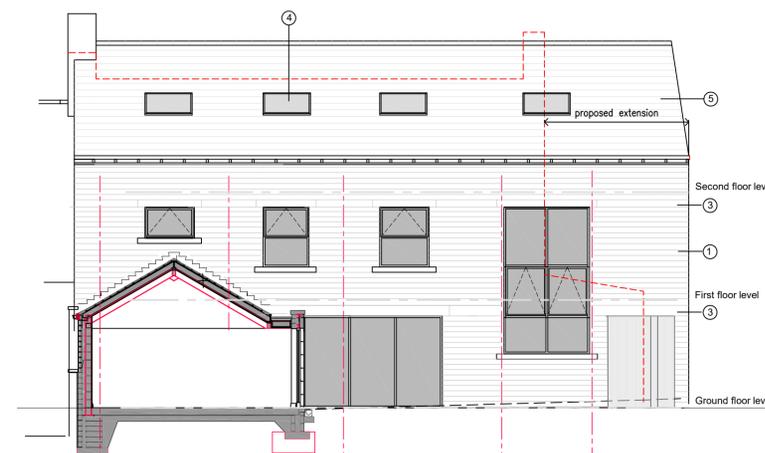


Proposed North Elevation




Proposed South Elevation




Proposed West Elevation

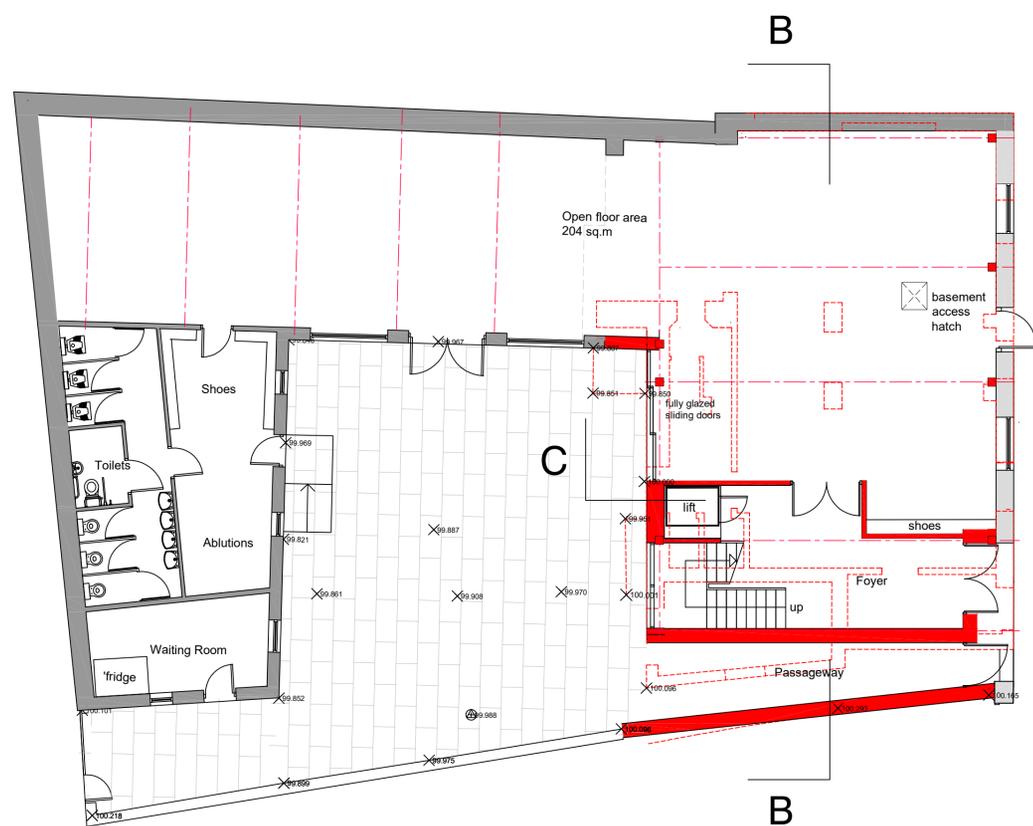


Proposed Ground Floor Plan

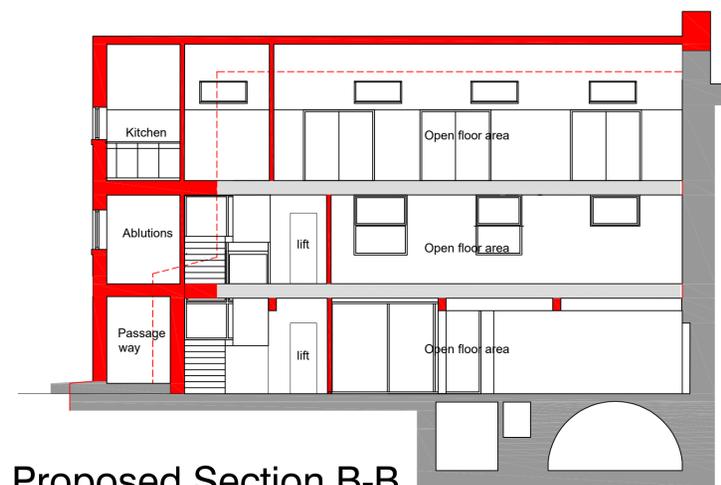

Proposed Section B-B

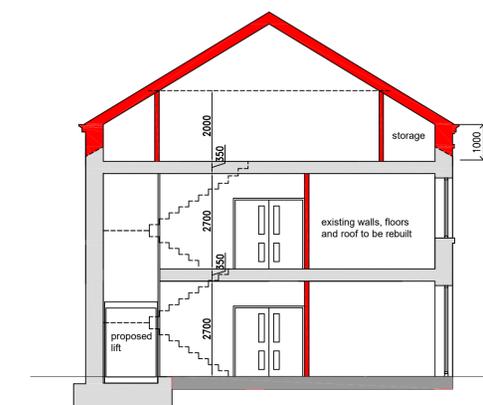

Proposed Section C-C

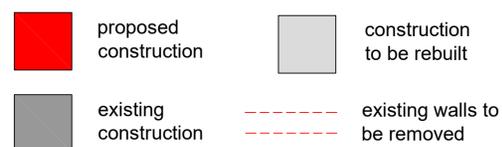

MATERIALS TO BE USED EXTERNALLY


- ① regular coursed natural stone rubble walling
- ② existing ashlar walling to south elevation be carefully taken down and rebuilt as shown
- ③ ashlar course to north elevation at ground and first floor window head levels
- ④ roof windows
- ⑤ slates to match existing
- ⑥ white PVC windows

Client	MASJID OSMAN MOSQUE,
Project	PROPOSED EXTENSION TO MASJID OSMAN MOSQUE, 32 UPPER GEORGE STREET, HUDDERSFIELD HD1 4AW
Drawing	PLANNING APPLICATION PROPOSED FLOOR PLANS, SECTIONS & ELEVATIONS
Number	4393-05-02a
Checked	Scale @ A1 1:100
Date	03/2022

**HEPPENSTALLS**  
Chartered Architects & Surveyors

Architecture Surveying Planning  
RIBA Project Management RICS

Allison buildings, 135 Armitage Road Milnsbridge, Huddersfield, HD3 4JY tel 01484 658411 projects@heppenstalls.net www.heppenstalls.net

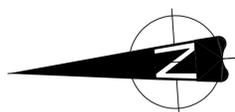

Proposed



Planning Application