






Front Elevation

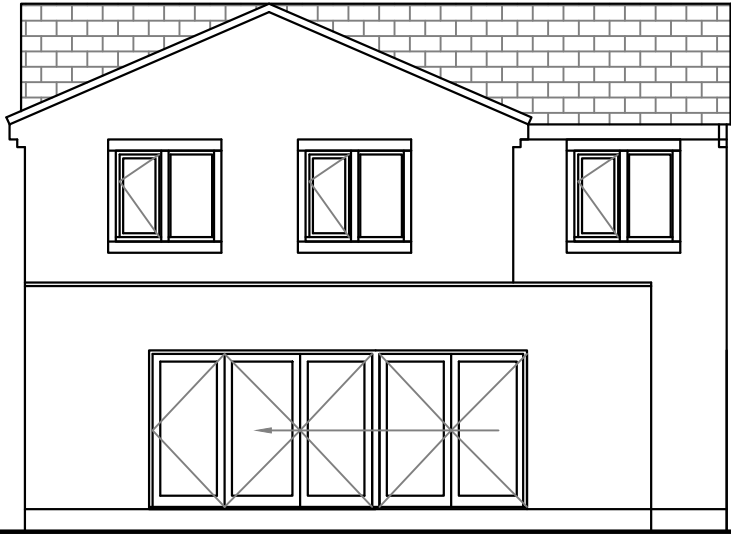


Rear Elevation

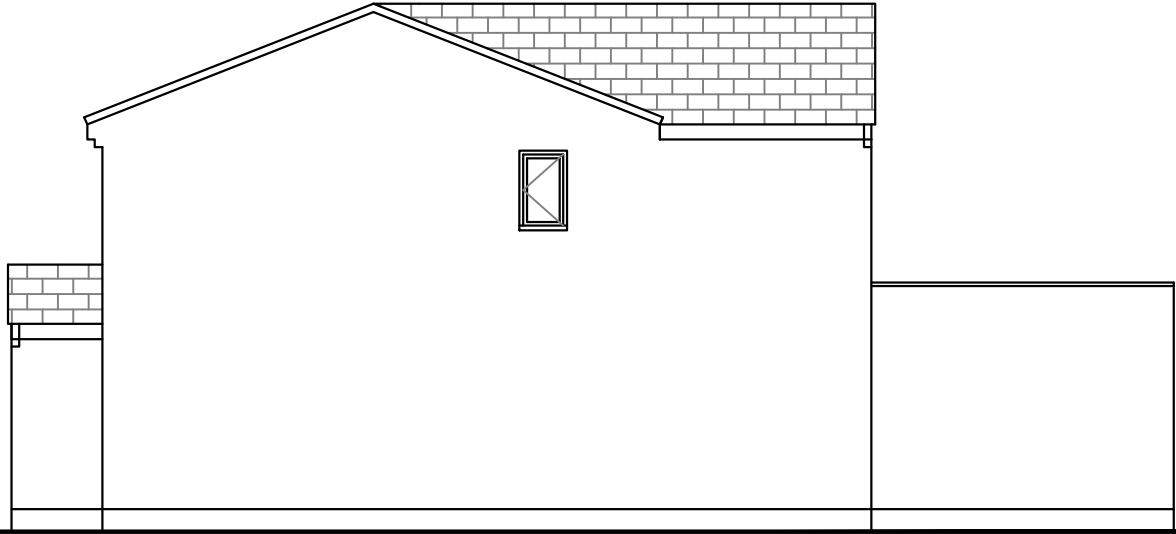


Side Elevation

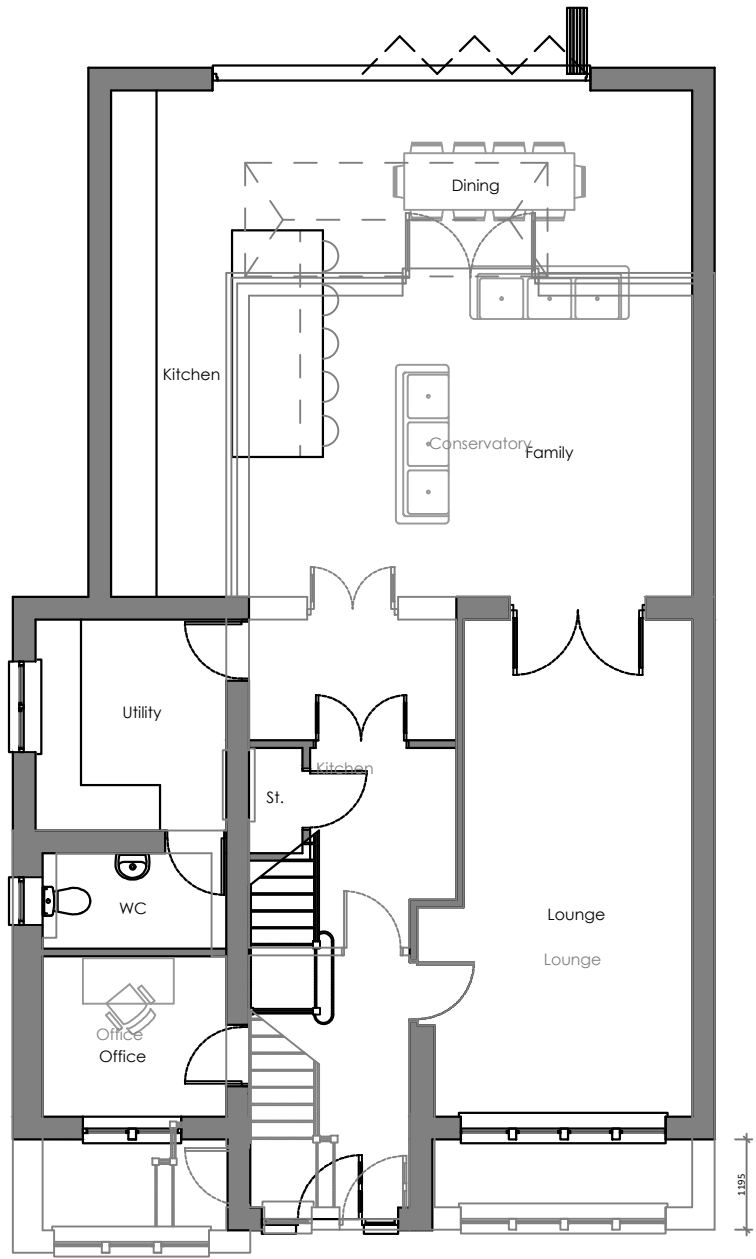


Ground Floor

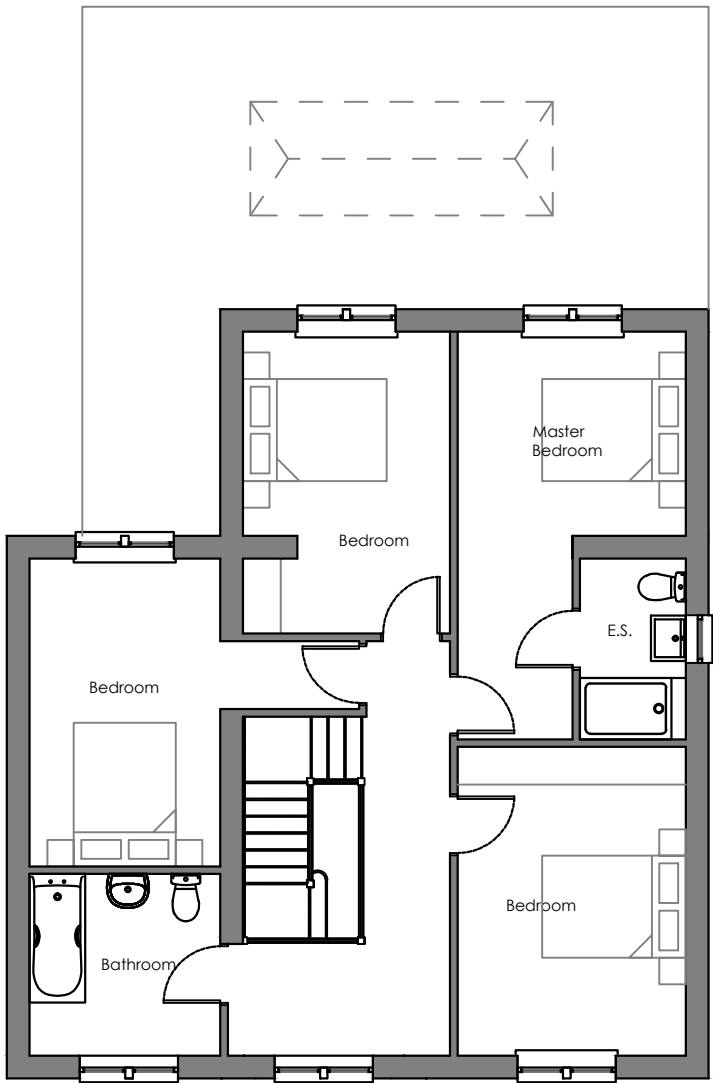

First Floor

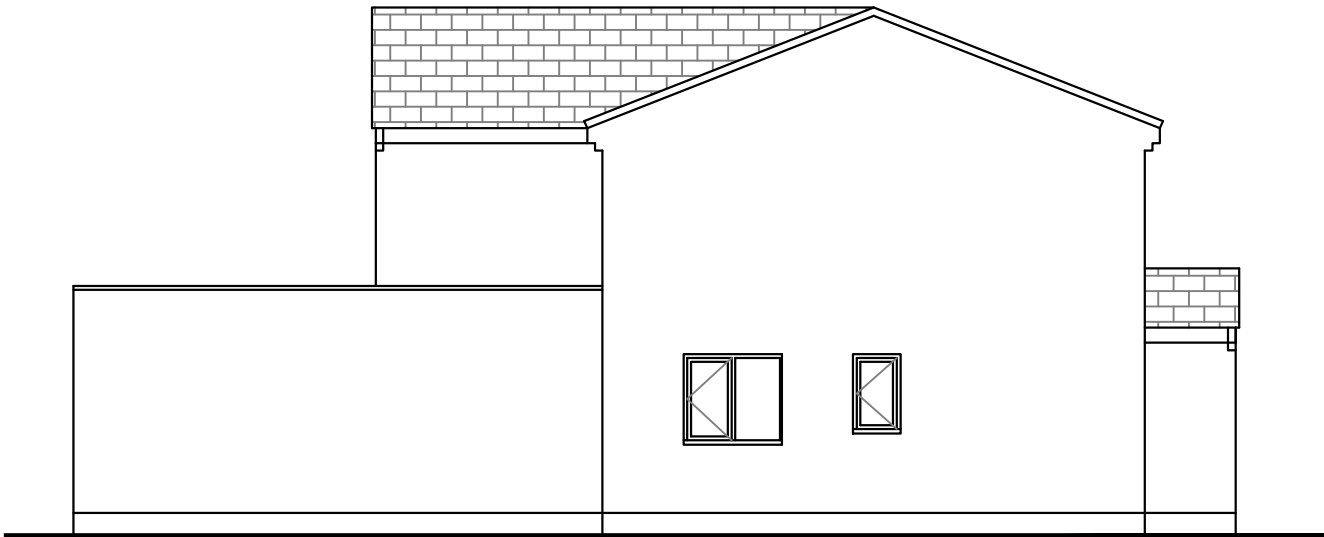

Side Elevation

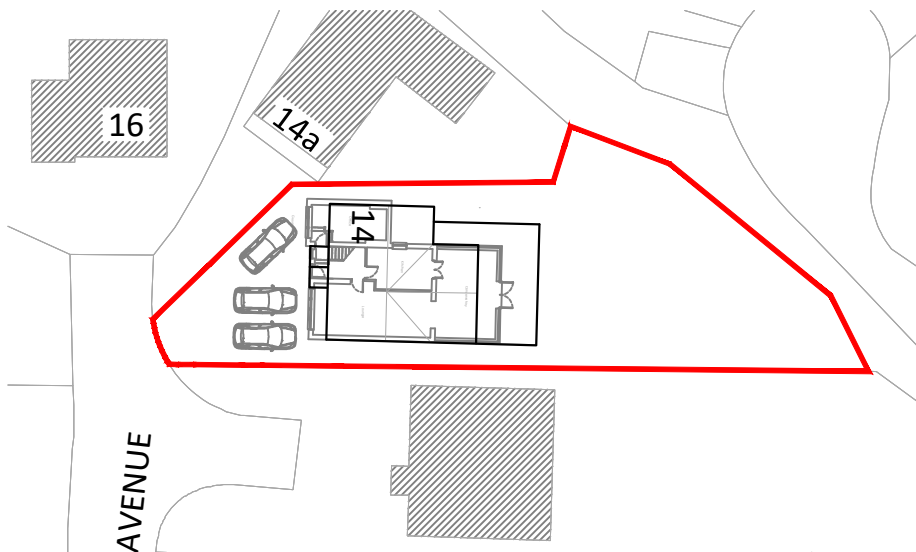

Block Plan 1:500

Planning drawings only - Not to be used for construction purposes.

Client
Project
14 Thornhill Park Ave
Title
Proposed Elevations & Plan

Scale	1:100 @ A3	Date
Drawn	AC	Checked
Drawing No.		Rev. F



ARCHITECTURAL SERVICES FOR DOMESTIC
EXTENSIONS, ALTERATIONS AND NEW BUILDS
01924 663241 / 07837 804088
andy@spacium.co.uk
www.spacium.co.uk