


NOTES :

1. Do not scale the drawings.
2. All the dimensions should be verified on the site.
3. This drawing and the design is the copyright of FBS and is not to be used for any purpose without their consent.

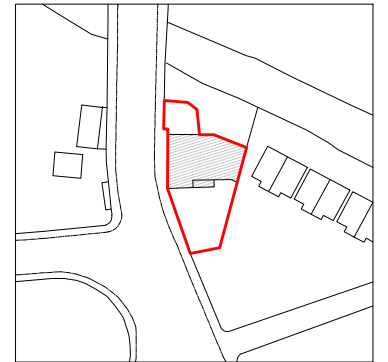

CDM Regulations - The client and the contractor must abide by the construction design and management regulation 2015 which relate to any building works which: (a) Last longer than 30 working days and has more than 20 workers working simultaneously at any point in the project. or: (b) Exceeds 500 persons a day.
Please refer to <http://www.hse.gov.uk/pubns/indg411.htm> for guidance and compliance. for the cdm regulation the client will be employing one contractor and fbs responsibility for the project will be for the design only and does not include any project management.

| Rev. | Date | Description |
|------|------------|----------------------------|
| 01. | 09/10/2020 | Area revised |
| 02. | 03/08/2021 | First floor layout revised |
| | | |
| | | |
| | | |

CLIENT
Nelson Inn, 145, Slaitwaite Road, Thornhill
Lees, Dewsbury, WF12 9DW



PROJECT NAME
Proposed Islamic Education Center

DRAWING TITLE
Existing and Proposed floor plans

| PHASE | SCALE | SHEET NO. | PROJ.NO. |
|---------|------------|-----------|----------|
| Concept | 1:100 @ A3 | AR-01 | E20037 |