




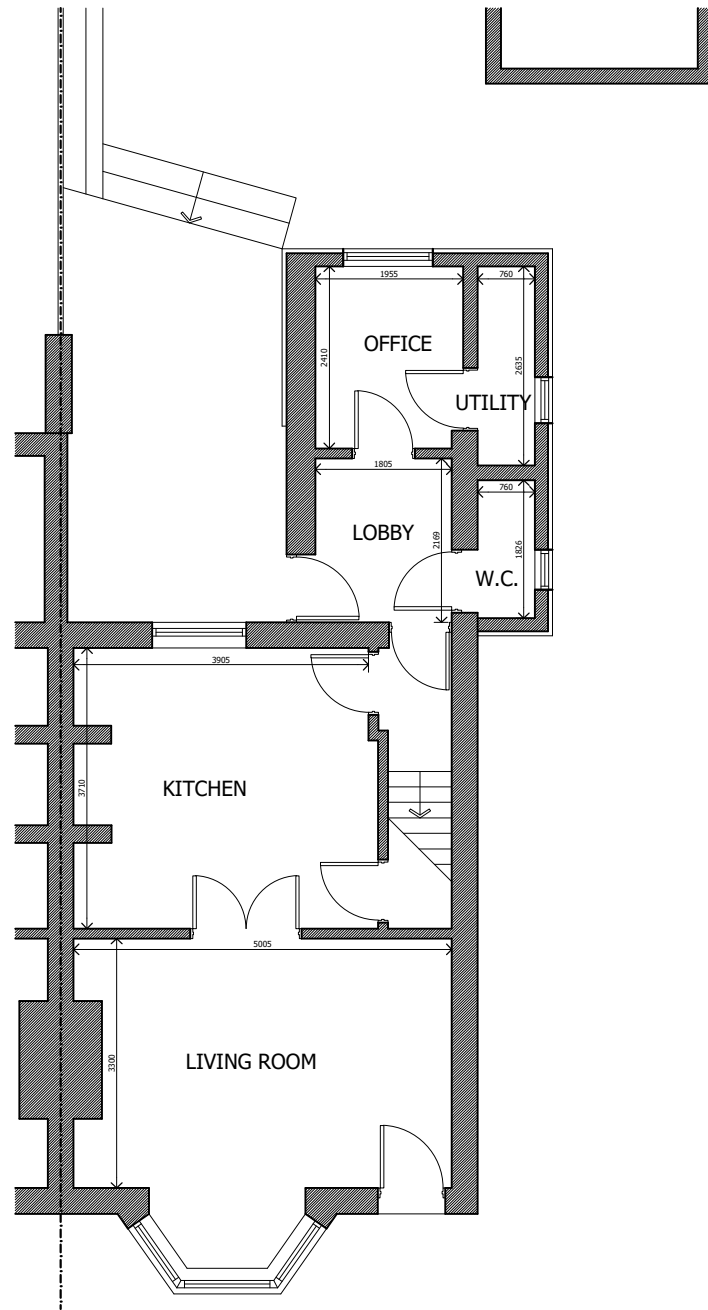

1. Existing Ground Floor Plan
Scale 1:100

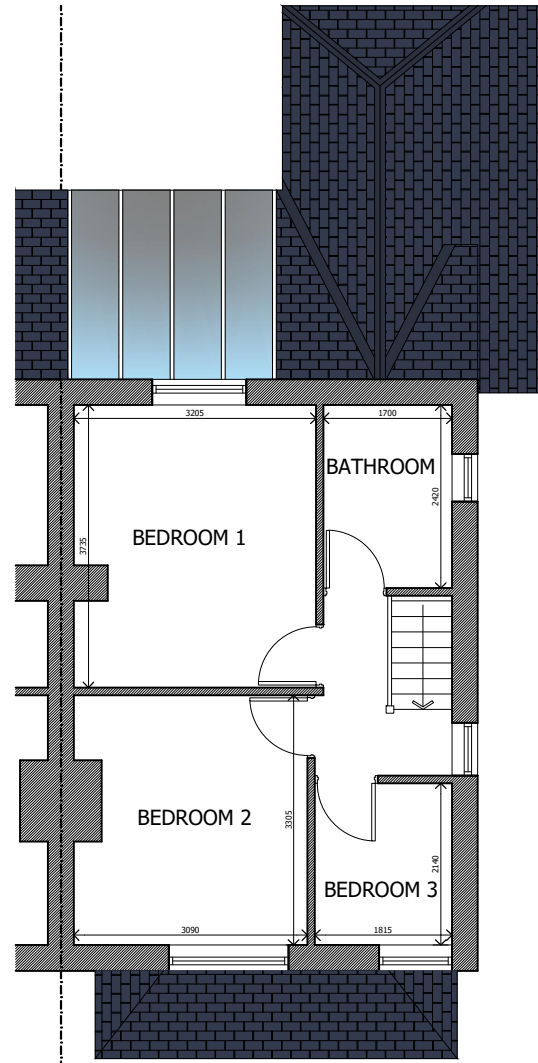

2. Existing First Floor Plan
Scale 1:100

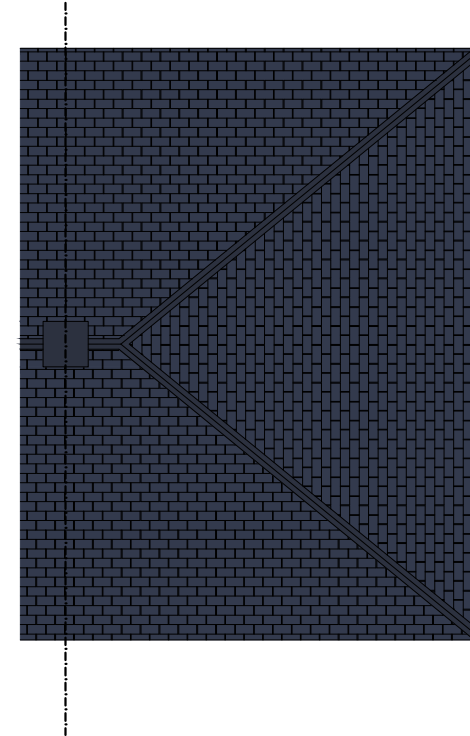

3. Existing Roof Plan
Scale 1:100

Existing