



1. Proposed Ground Floor Plan
Scale 1:100

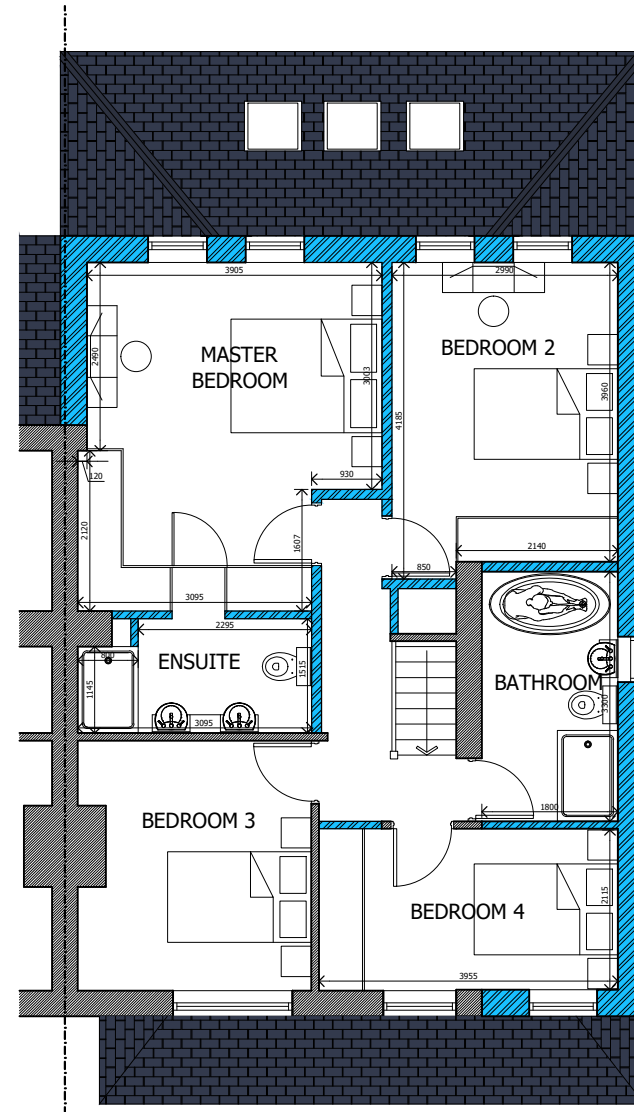

2. Proposed First Floor Plan
Scale 1:100

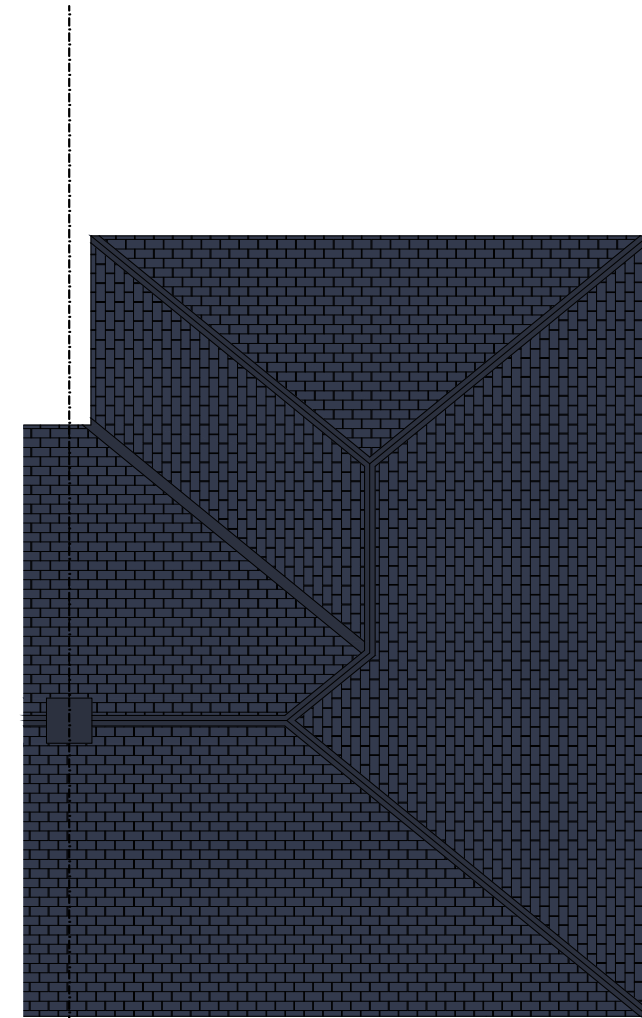

3. Proposed Roof Plan
Scale 1:100