



1. Proposed Ground Floor Plan  
Scale 1:100

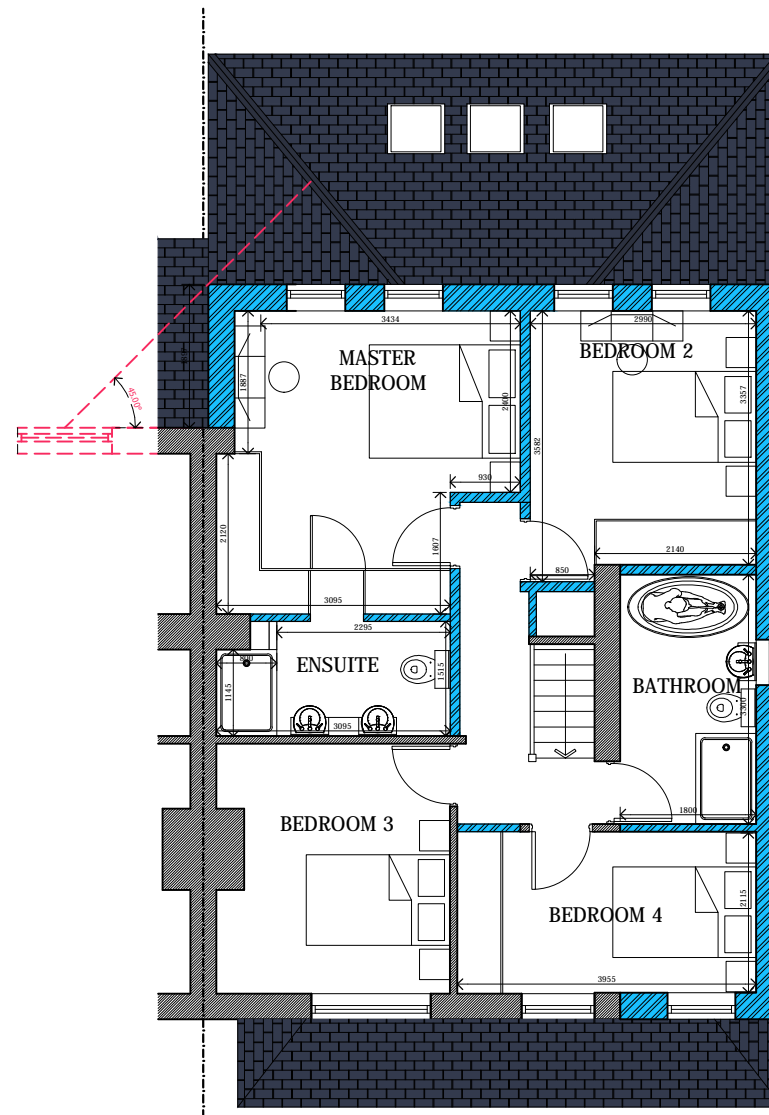

2. Proposed First Floor Plan  
Scale 1:100

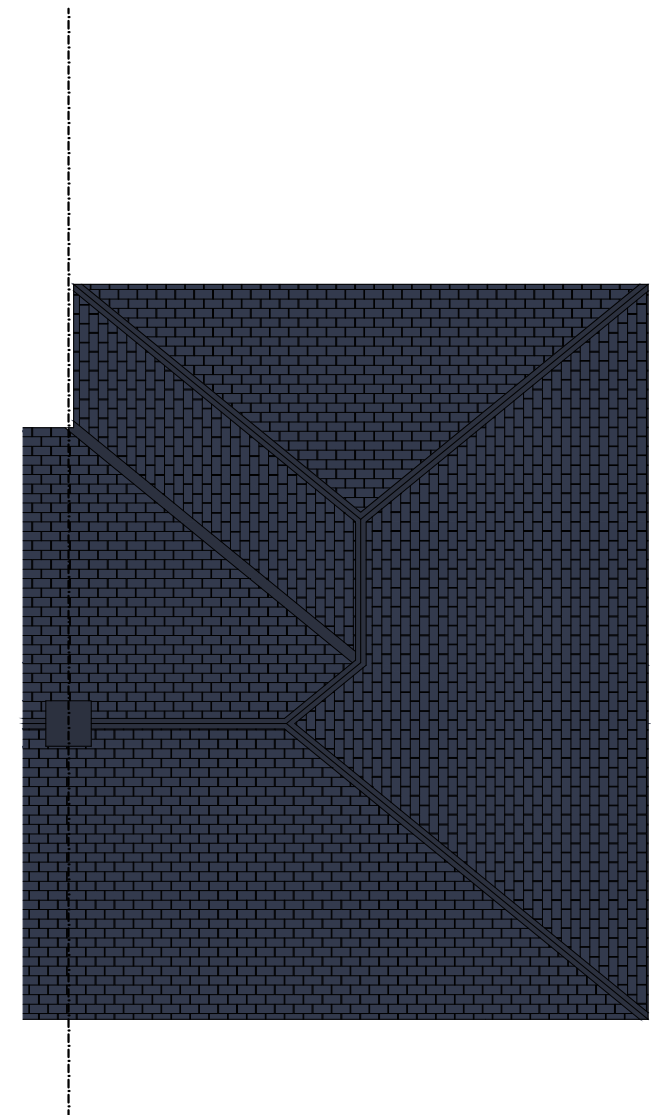

3. Proposed Roof Plan  
Scale 1:100