



CABIN
ELEVATIONS & DETAILS


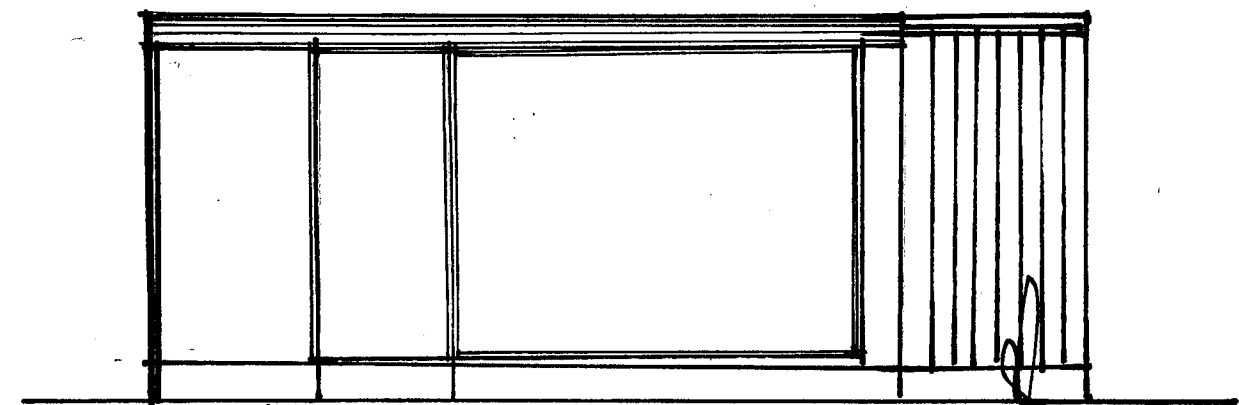


FRONT

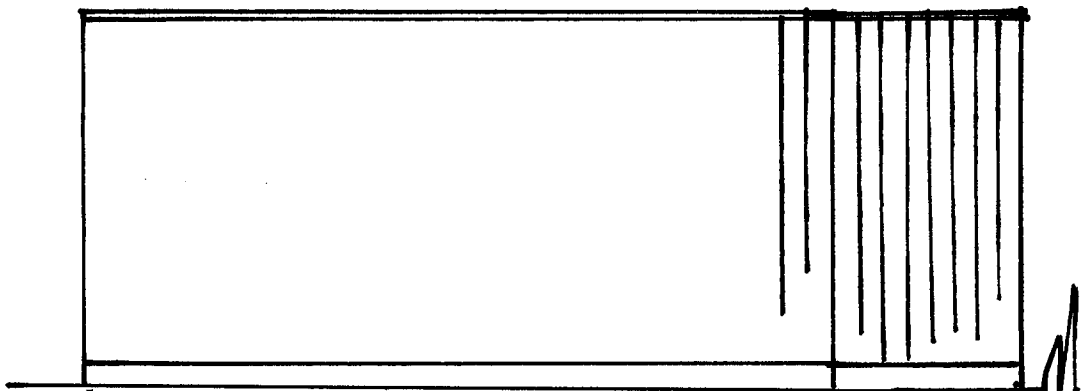

REAR

LAYOUT

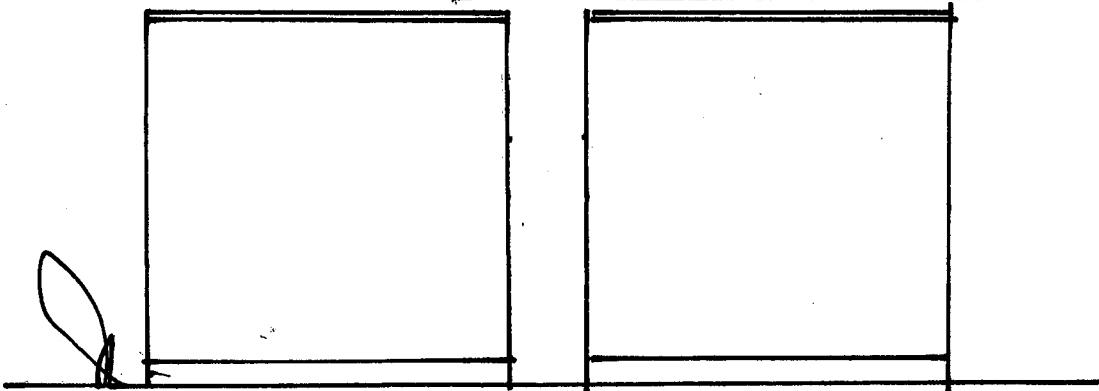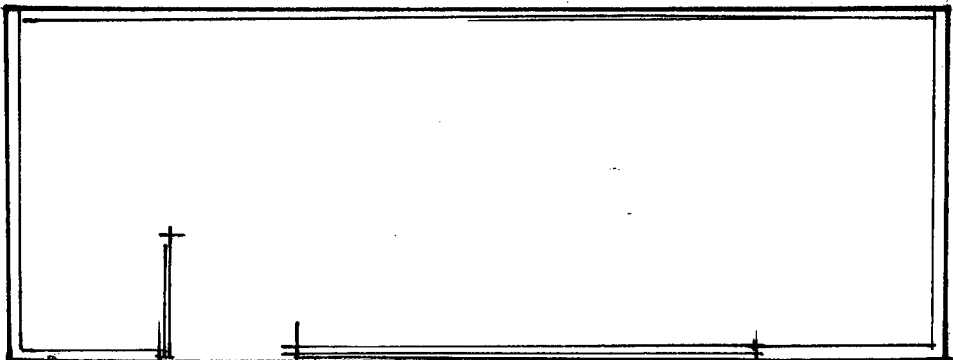

SIDE


SIDE

SCALE 1:50

Streetwise



BLOCK/SITE PLAN
AREA 90m x 90m
SCALE 1:500 on A4
CENTRE COORDINATES: 413695, 415312

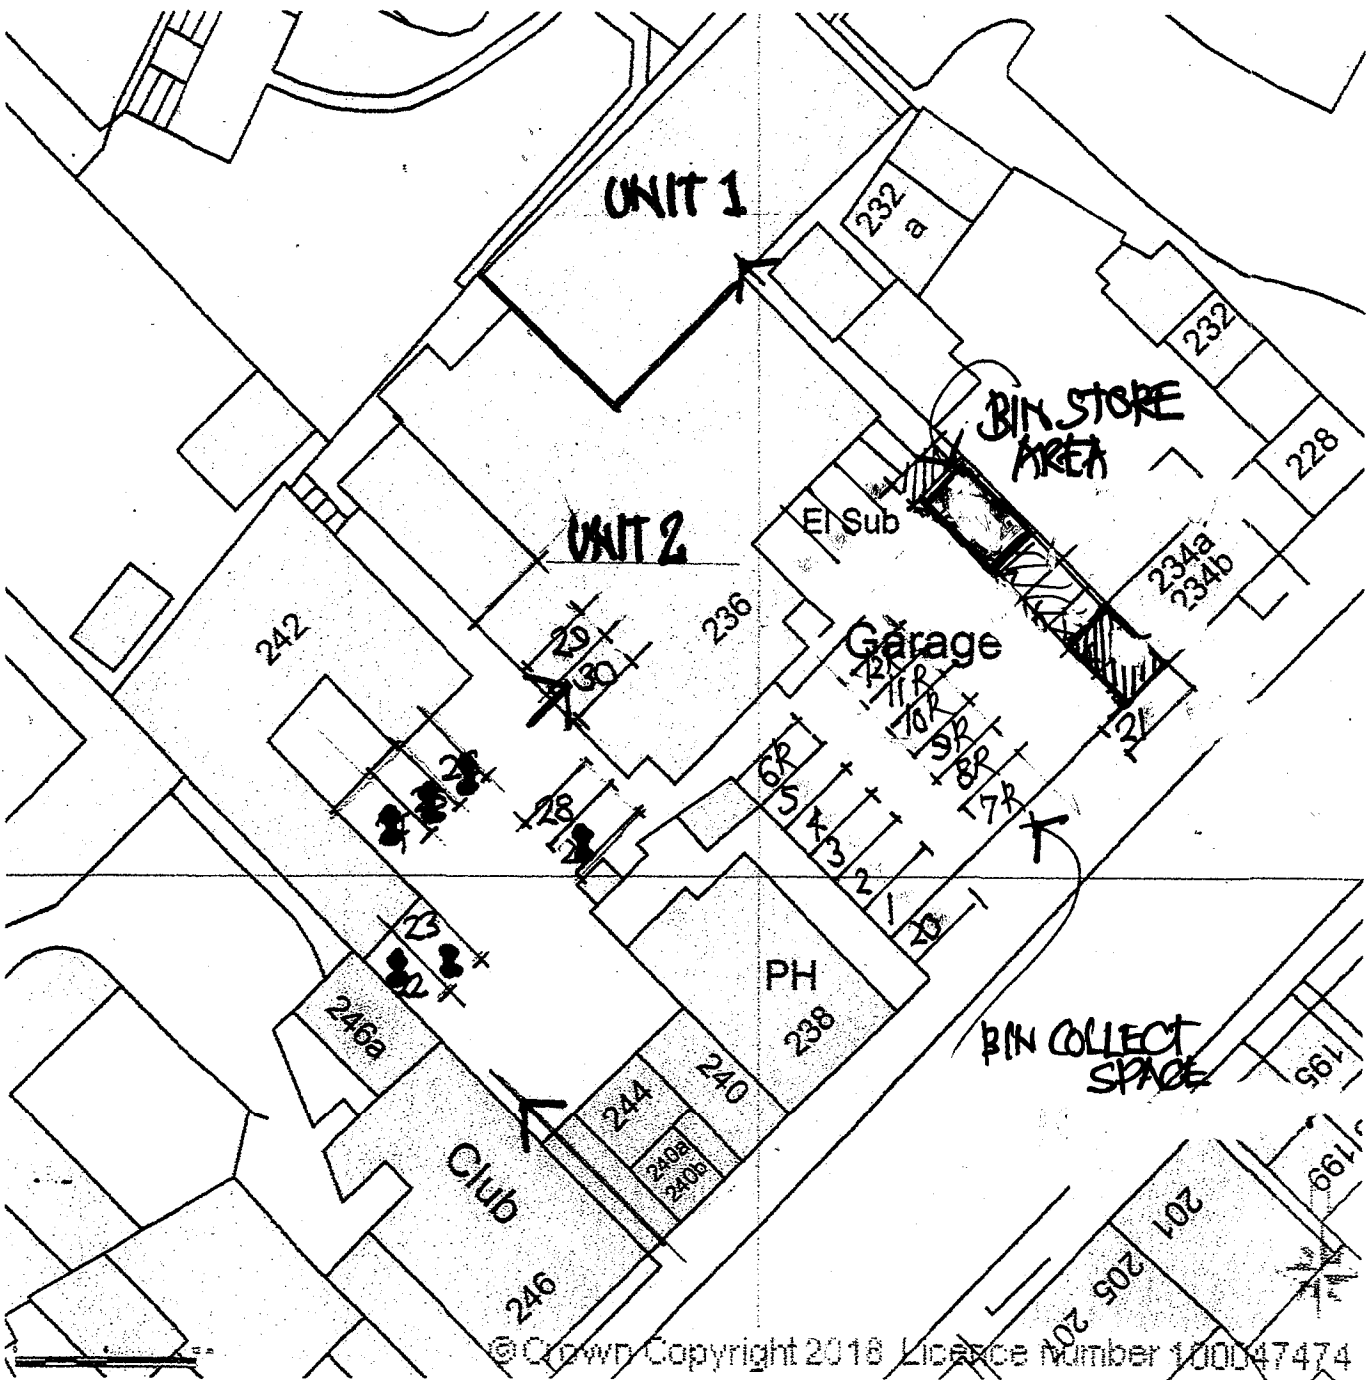

- INDUSTRIAL SPACES 6
- RETAIL SPACES 13
- RESIDENTS SPACES 7



Supplied by Streetwise Maps Ltd
www.streetwise.net
Licence No: 100047474
30/01/2018 16:34:27