


Reproduction 24" x 12" Welsh Slate & Westmorland Green Single Size Slate



Welsh
Blue / Grey



Welsh
Heather / Purple

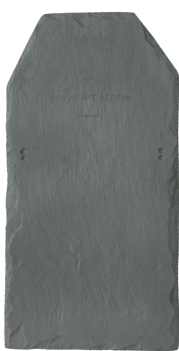


Westmorland Green
Single Size Slate

Main Slates

WIDTH (inches)		
HEIGHT	12"	12"
	12"	18"
13"	✓	
24"		✓

WIDTH (mm)		
HEIGHT	300	300
	300	450
325	✓	
600		✓

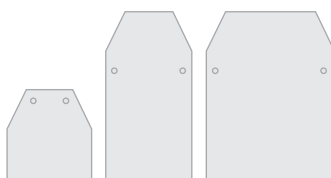

It is recommended that batched crates to be combined/mixed on site

Loading Out

Scaffold : When loading out on scaffold please ensure the slates are stacked as they are stacked in the pallet on head of slate and face away.

Roof : Ensure slates are loaded horizontally on battens with slate side face down



TECHNICAL DATA

Size of Slates	See table
Minimum Pitch (100mm lap)	
Moderate Exposure	20°
Severe Exposure	25°
Maximum Pitch	90°
Typical Laps (mm)	75, 100
Maximum Gauge	253 - 266
Covering Capacity (Net Slates/m ²)	
75mm Lap	12.28
100mm Lap	13.63
Weight of Slating (Approx, kg/m ²)	
75mm Lap	30
100mm Lap	35
Battens Required (Net lin.m/m ²)	
75mm Lap	3.8
100mm Lap	3.95
Batten Size Recommended (fixed to BS 5534)	
50 x 25mm for rafters/supports not exceeding 600mm centres	
Slate Nails	38mm x 3.35 Gauge
Alloy or Copper Nails (Copper to BS1202-2)	
Tested to	BS EN 492:2012

For more information on our products

Telephone: 01484 666400

Fax: 01484 662709

E-mail: info@greysartstone.co.uk

Website: www.greysroofing.co.uk

Greys Artstone Limited, Burdwell Works,
New Mill Road, Brockholes, Holmfirth,
Huddersfield HD9 7AZ