

Notes


This drawing is based on the latest structural information received to date. The scheme is subject to design development, and any change to suit the structural solution will potentially have an effect to information shown on these GA's.

This drawing is to be read in conjunction with all relevant Structural, M&E Consultant Drawings and DLA Series 200 drawings for GA Plans, Sections, Elevations and Fire Strategies.

This drawing is subject to Approved Inspector and Local Authority comments / approvals and associated detail design development.

Door locations and widths shown are based on assumptions to comply with Building Regulations. No specific Client requirements have been shown, and this drawing is subject to the development and incorporation of Client access requirements.

The location of incoming services are to be fully resolved with the M&E Consultant, who will also agree access to SVP's and RWP's. Size, number and location of access points are shown indicative only pending agreement.

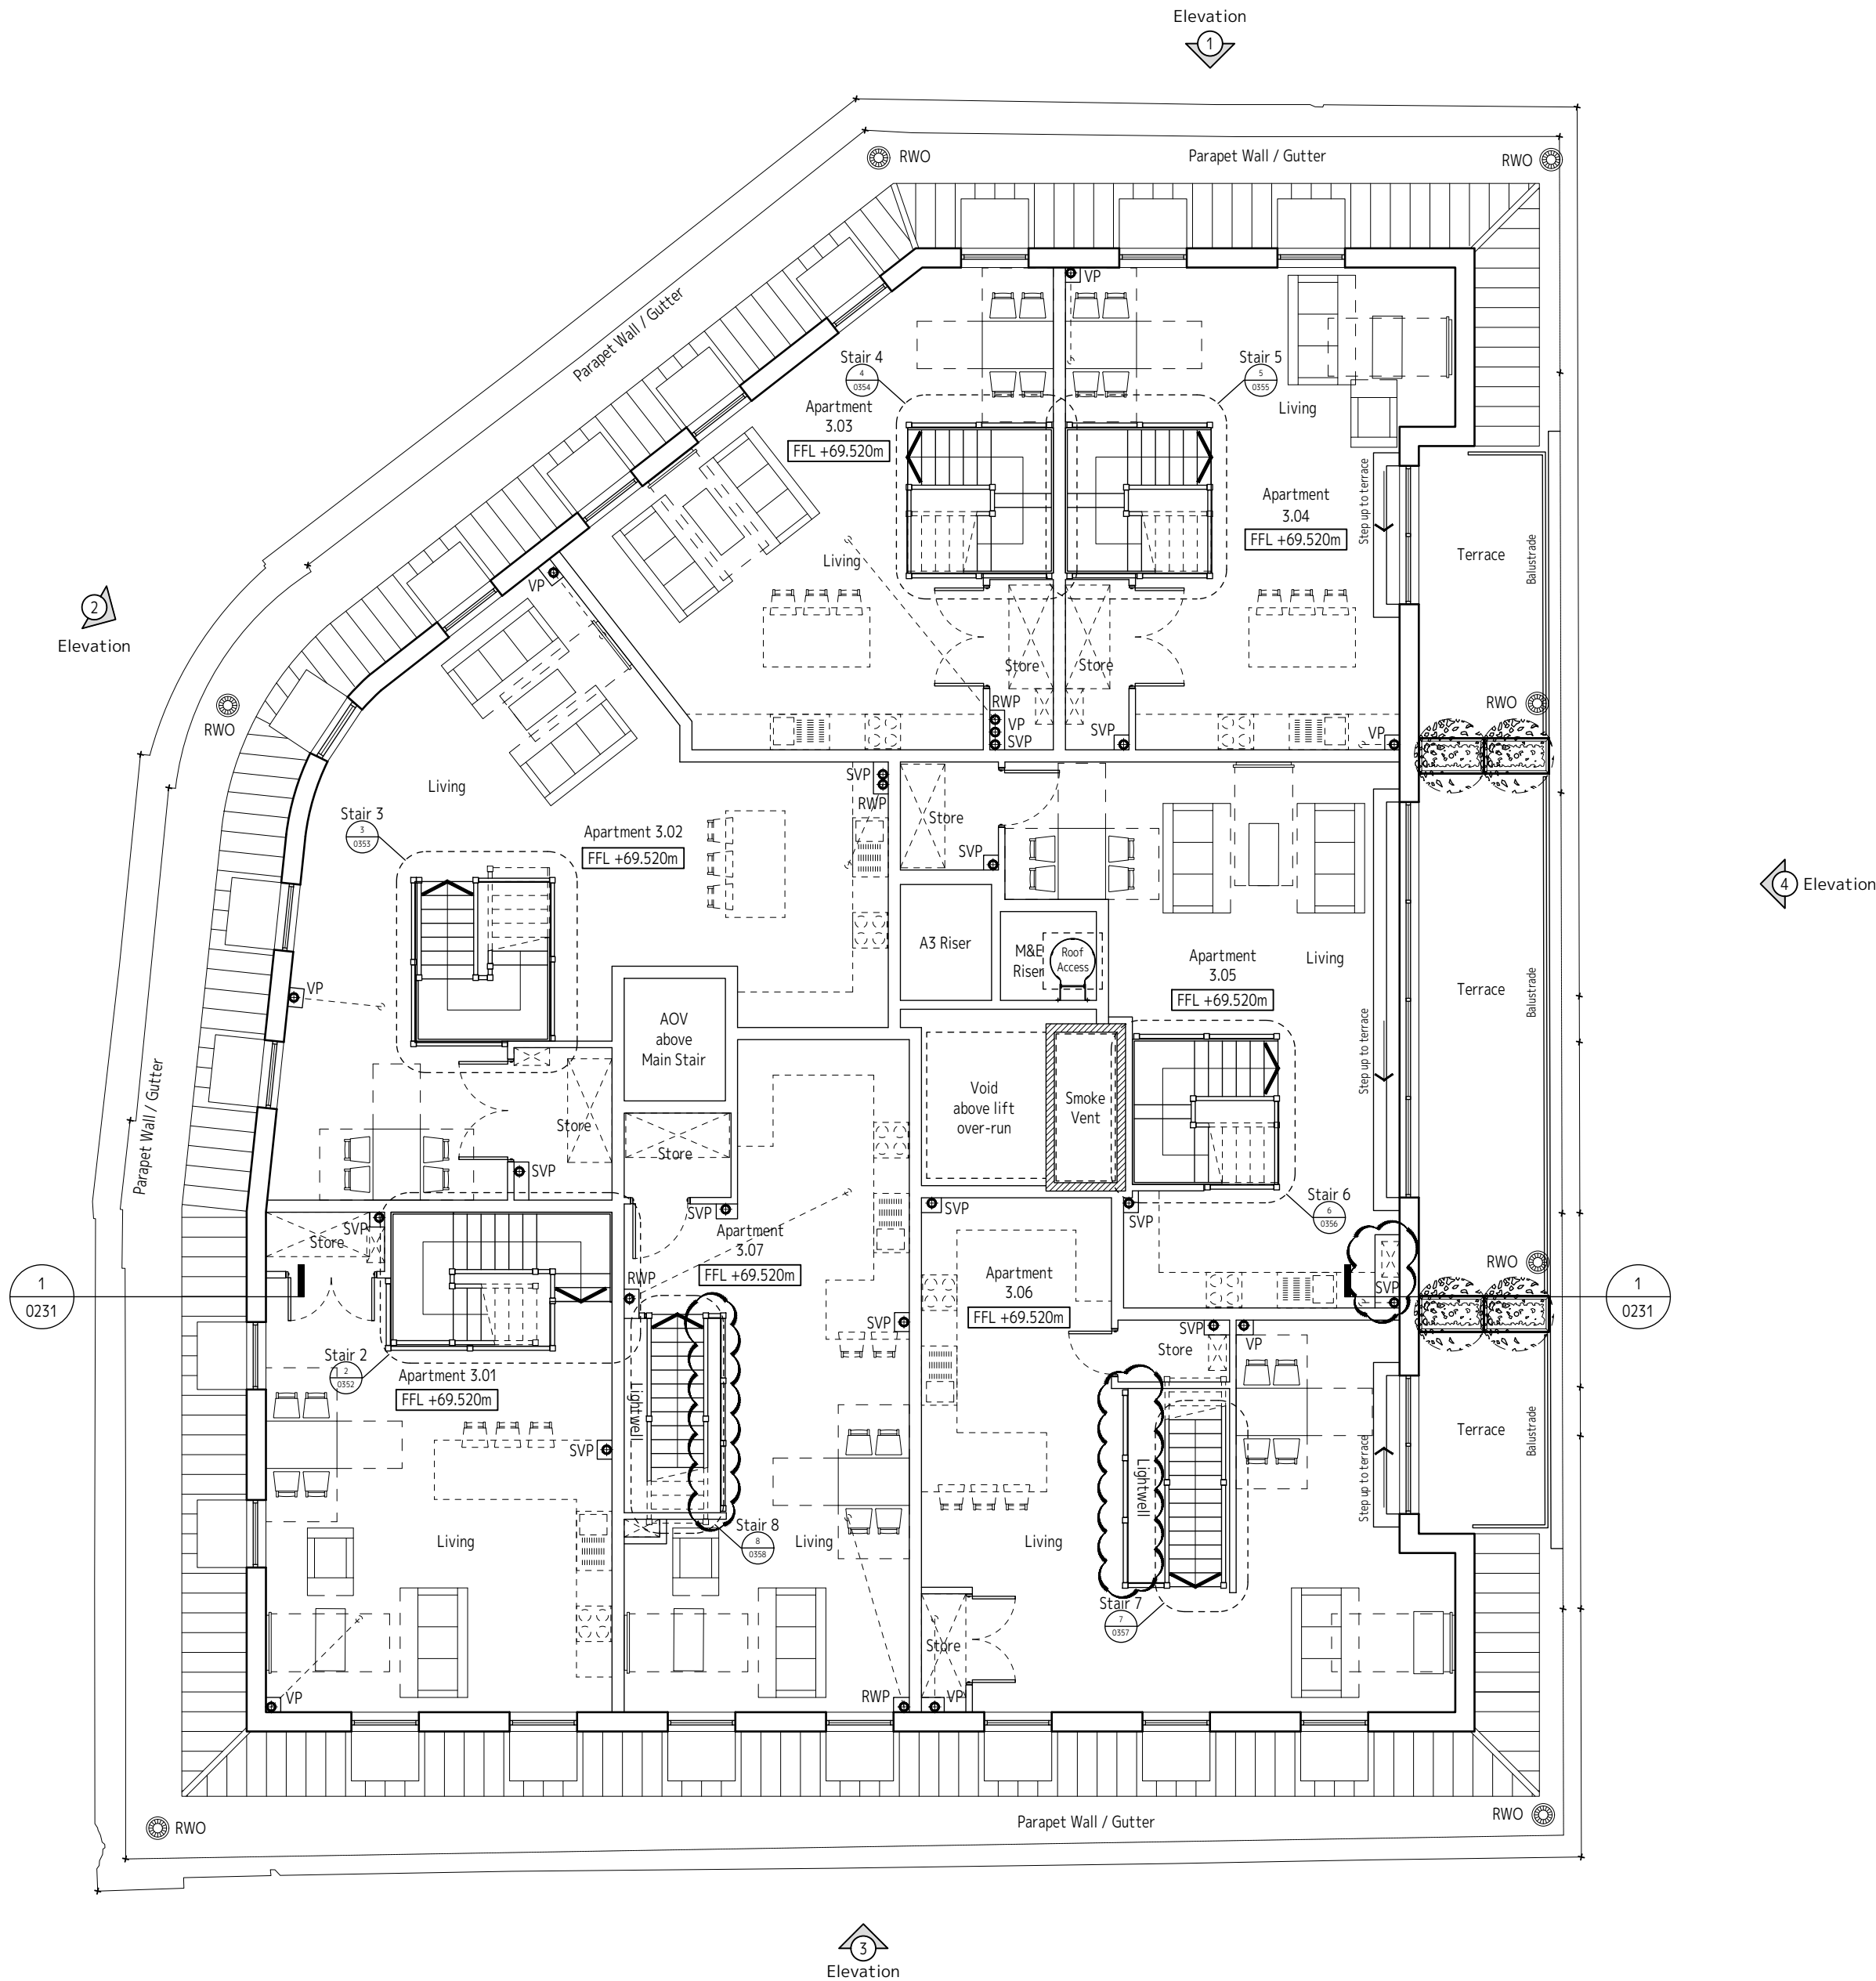

Note: Information shown on this drawing is taken from Tower Geomatics Survey data TG-190114/201 to 208, June 2019. Refer to their original information for description of items.

INFORMATION CONTAINED IN THIS DRAWING IS THE SOLE COPYRIGHT OF DLA ARCHITECTURE LTD AND IS NOT TO BE REPRODUCED WITHOUT PERMISSION

DO NOT SCALE, REFER TO FIGURED DIMENSIONS ONLY

REVISIONS			
A	19/07/21	IJ	ML
General update following review of scheme			
B	13/08/21	ML	IJ
UPDATED FOLLOWING MEP CO-ORDINATION AND BUILDING CONTROL REVIEW. RWP's INDICATED.			
C	20/08/21	ML	IJ
RWP's INDICATED.			
D	27/08/21	ML	-
DUPLEX SERVICE RISERS INDICATED. STORE ADDED TO AP3.06. DOOR SIZE INCREASED TO STORES. ALL IN LINE WITH HOARE LEA COMMENTS.			
E	10/09/21	ML	-
LIGHTWELL REDUCED TO AP 3.06 & 3.07. SERVICE RISER RELOCATED IN AP 3.05. ALL IN LINE WITH HOARE LEA COMMENTS.			

dlA
ARCHITECTURE

55 St Pauls Street | Leeds | LS1 2TE
0113 887 3100
www.dla-architecture.co.uk

PROJECT
FIELD HOUSE
15 WELLINGTON ROAD, DEWBURY

TITLE
PROPOSED FOURTH
FLOOR PLAN : FFL +69.520m

SCALE
1:100 @A2 DATE
08/08/19

DRAWN
DK REVIEWED
JO

DLA REF
2018-051 NUMBER
0226 REVISION
E

STATUS
TENDER
T:\2018\2018-051\CAD\05-AUTOCAD\DWGS\0226