

Notes

This drawing is based on the latest structural information received to date. The scheme is subject to design development, and any change to suit the structural solution will potentially have an effect to information shown on these GA's.


This drawing is to be read in conjunction with all relevant Structural, M&E Consultant Drawings and DLA Series 200 drawings for GA Plans, Sections, Elevations and Fire Strategies.

This drawing is subject to Approved Inspector and Local Authority comments / approvals and associated detail design development.

Door locations and widths shown are based on assumptions to comply with Building Regulations. No specific Client requirements have been shown, and this drawing is subject to the development and incorporation of Client access requirements.

The location of incoming services are to be fully resolved with the M&E Consultant, who will also agree access to SVP's and RWP's. Size, number and location of access points are shown indicative only pending agreement.

Carefully remove all existing windows and make good openings where necessary (UNO). Provide and install new double-glazed timber windows, refer to DLA Architecture drawing 2018-051 / 0700 for details / spec.

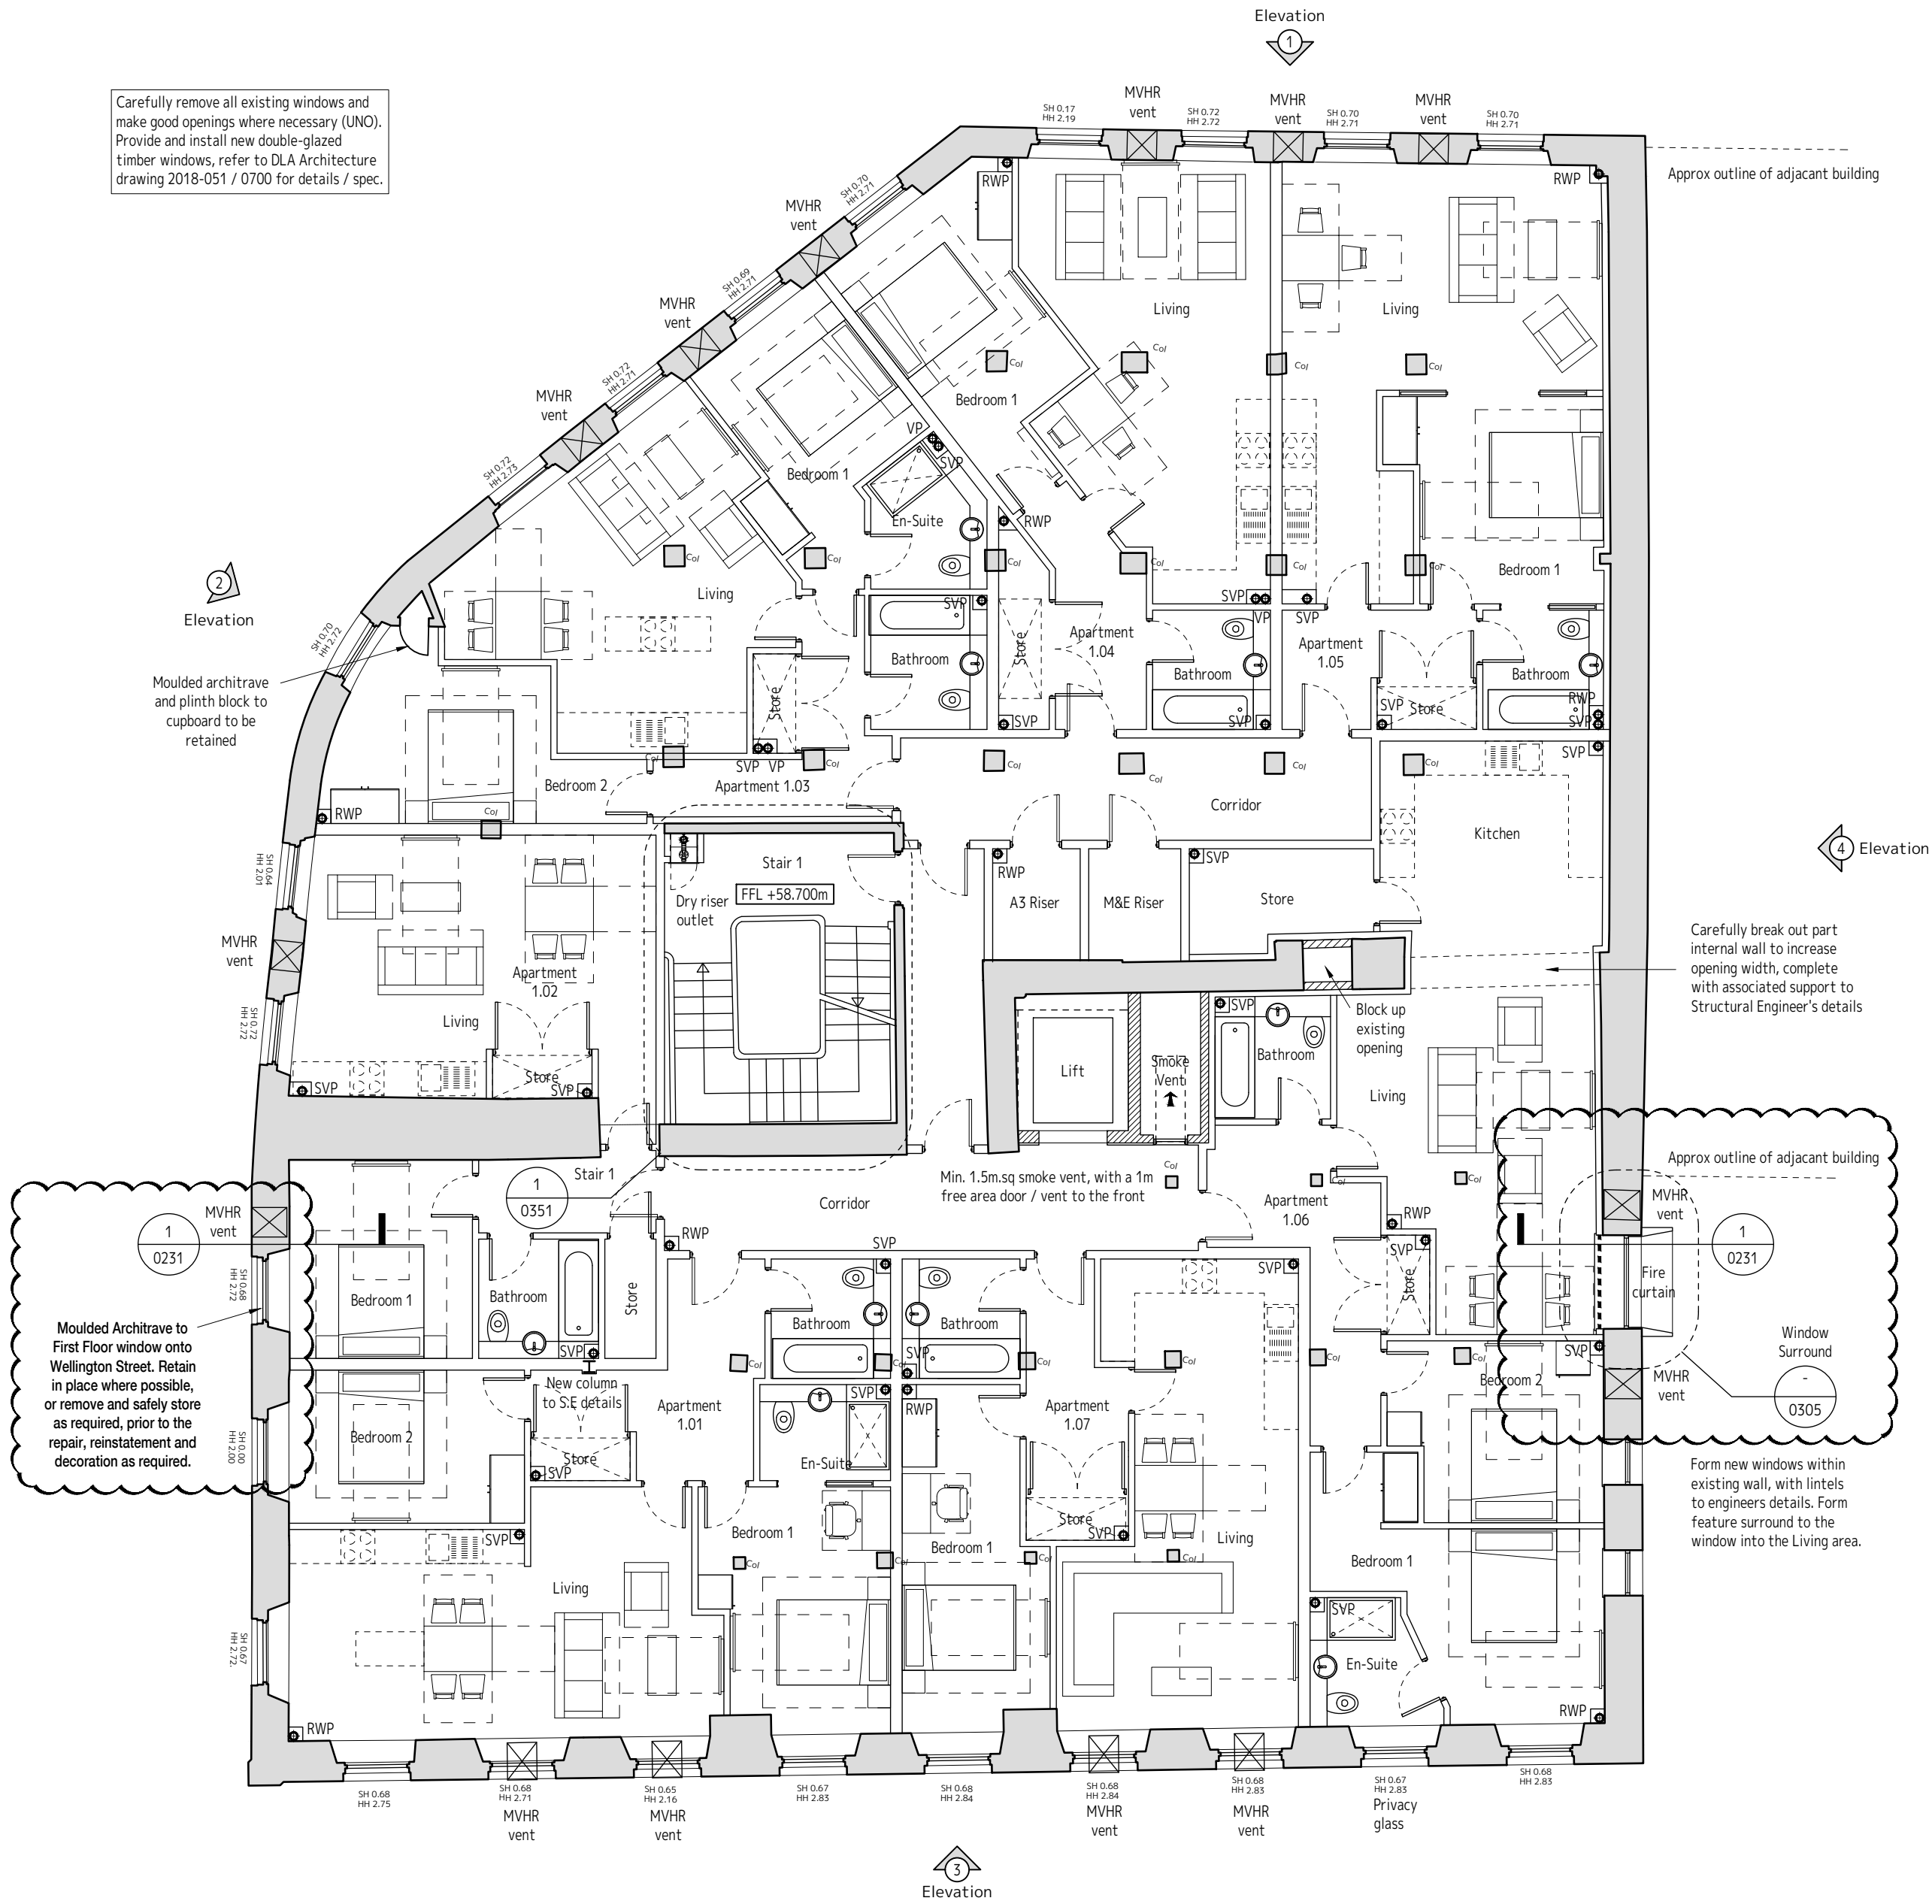

Note: Information shown on this drawing is taken from Tower Geomatics Survey data TG-190114/201 to 208, June 2019. Refer to their original information for description of items.

INFORMATION CONTAINED IN THIS DRAWING IS THE SOLE COPYRIGHT OF DLA ARCHITECTURE LTD AND IS NOT TO BE REPRODUCED WITHOUT PERMISSION

DO NOT SCALE, REFER TO FIGURED DIMENSIONS ONLY

REVISIONS

REVISIONS	DATE	BY	APP'D
A	19/07/21	IJ	ML
General update following review of scheme			
B	13/08/21	ML	IJ
UPDATED FOLLOWING MEP CO-ORDINATION AND BUILDING CONTROL REVIEW.			
C	20/08/21	IJ	ML
COLUMN INDICATED AS SITE VISIT 16/08/21. MVHR UPDATED TO FRONT ELEVATION			
D	27/08/21	ML	-
RWP's INDICATED. IWL INDICATED TO ADJACENT BUILDING AND BETWEEN AP1.03 / STAIR 1 IN LINE WITH HOARE LEA ACOUSTIC WORKSHOP 26/08/21. SVP ADDED TO AP1.06 STORE IN LINE WITH HOARE LEA COMMENTS. FIRE CURTAIN SHOWN TO AP1.06 WINDOW.			
E	03/09/21	ML	IJ
NEW COLUMN INDICATED AS DUDLEYS DETAILS.			
F	10/09/21	JH	ML
WINDOW SURROUND DETAIL REF ADDED. MOULDED WINDOW ARCHITRAVE NOTE ADDED. ALL AS CLOUDED.			

dlA
ARCHITECTURE

55 St Pauls Street | Leeds | LS1 2TE
0113 887 3100
www.dla-architecture.co.uk

PROJECT

FIELD HOUSE
15 WELLINGTON ROAD, DEWBURY

TITLE

PROPOSED FIRST
FLOOR PLAN : FFL +58.700m

SCALE

1:100 @A2 08/08/19

DRAWN

DK

REVIEWED

JO

DLA REF

2018-051

NUMBER

0223

REVISION

F

STATUS

TENDER

T:\2018\2018-051\CAD\05-AUTOCAD\DWGS\0223