



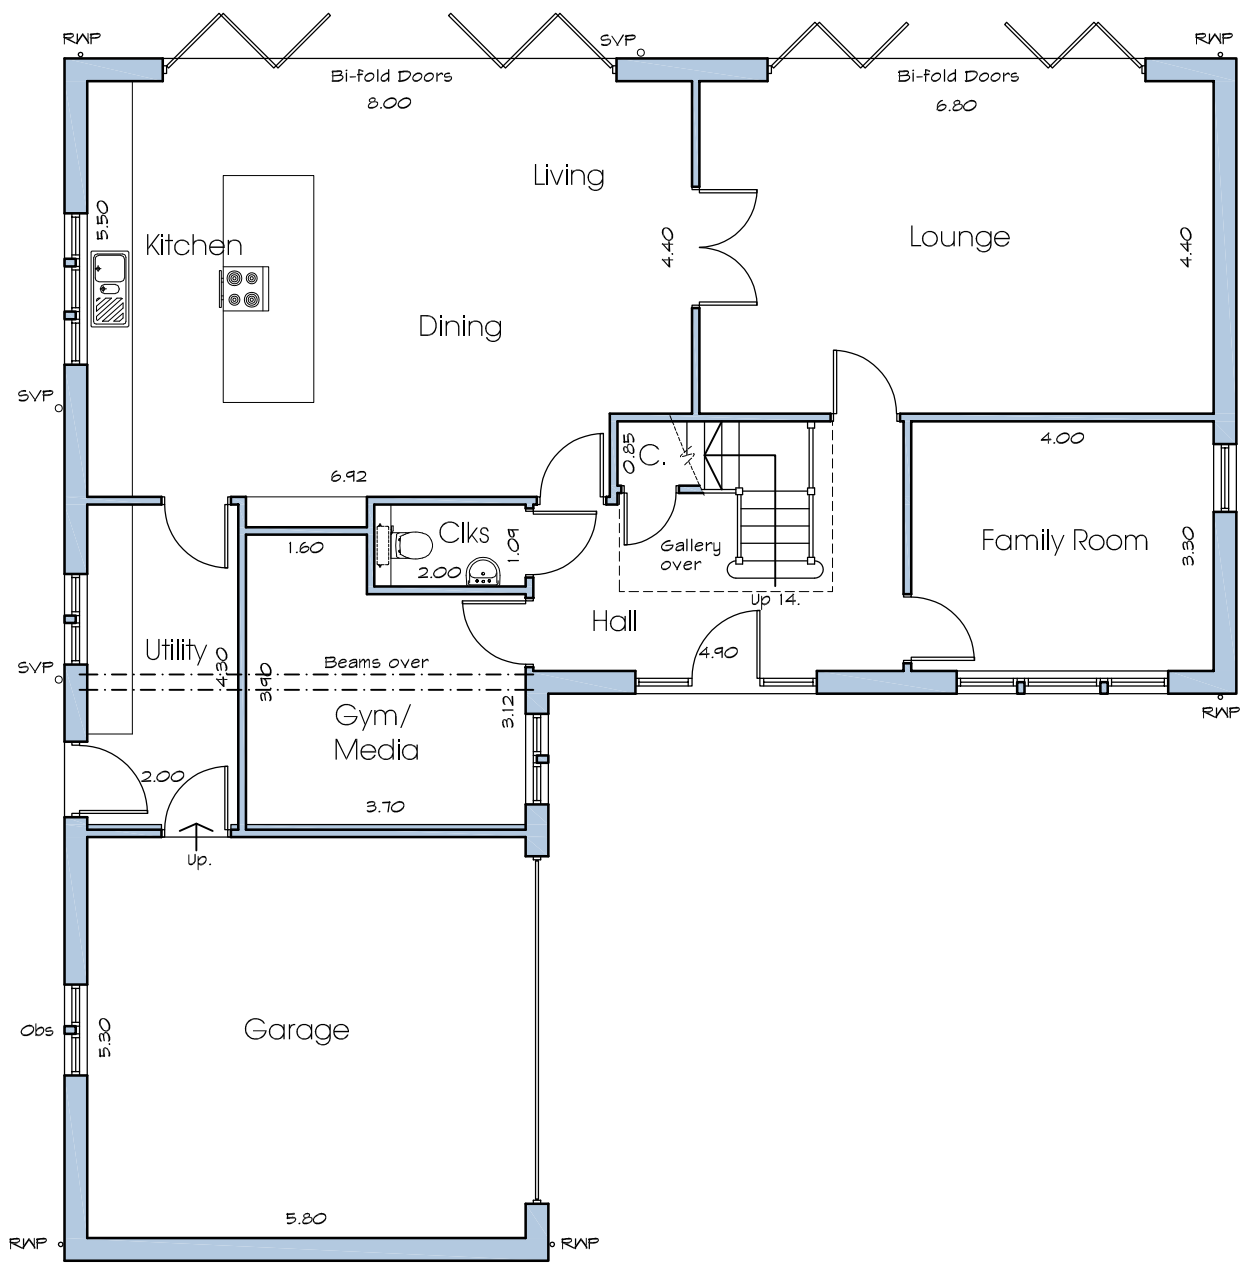


1 Ground Floor GA Plan
1 : 100

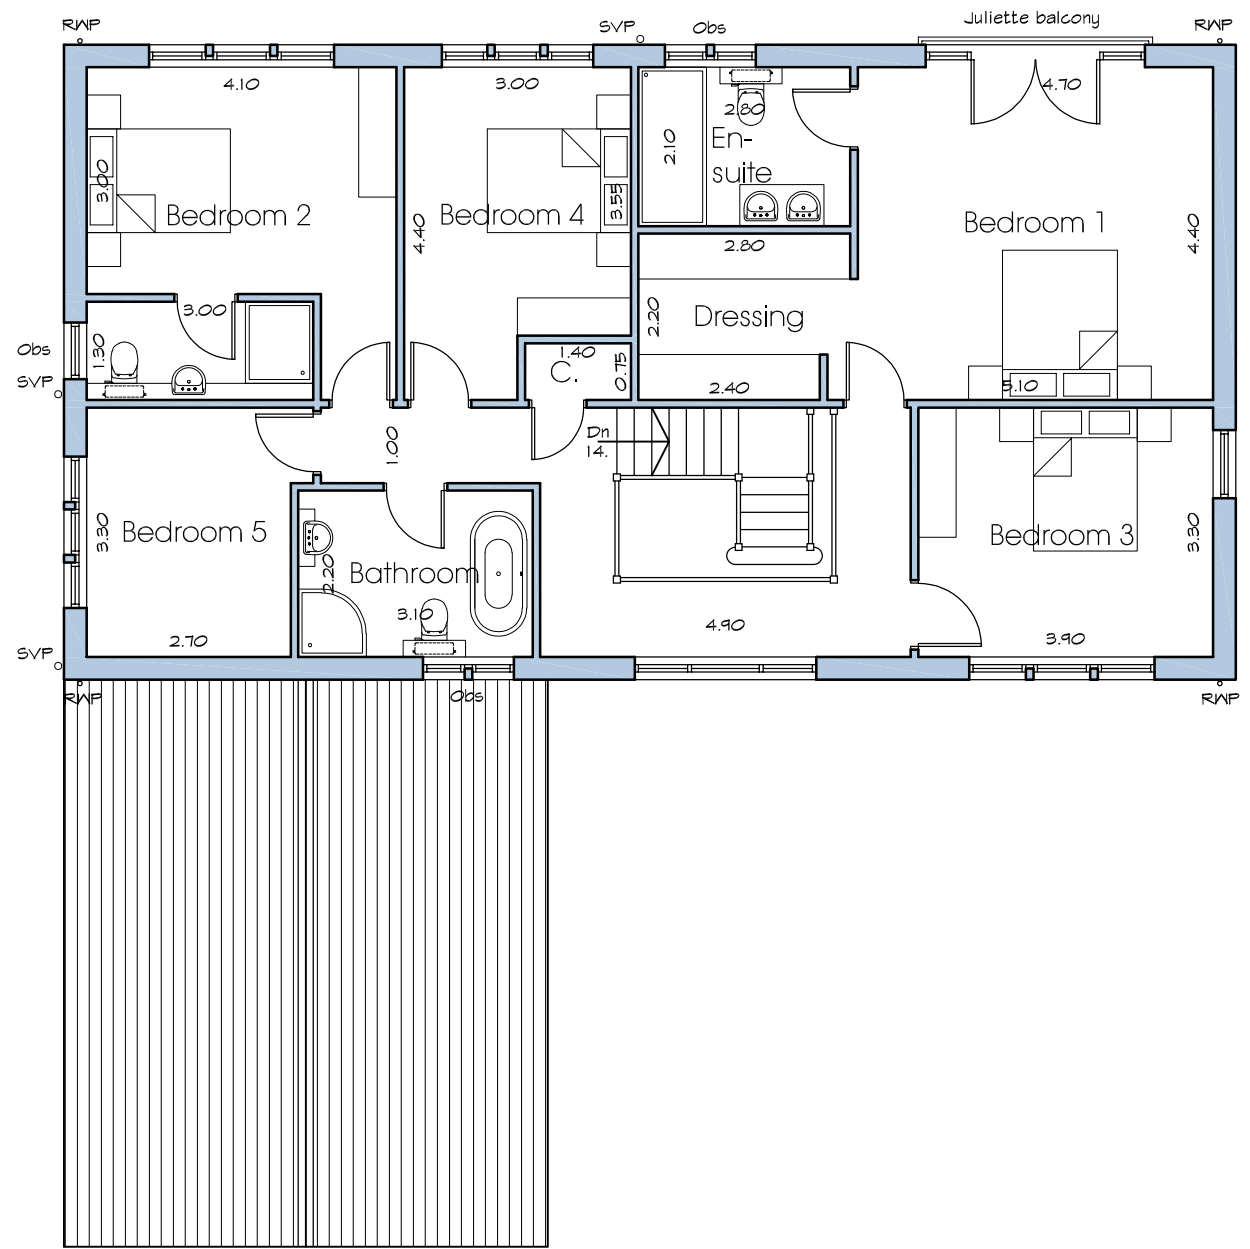

2 First Floor GA Plan
1 : 100



3 Front Elevation
1 : 100

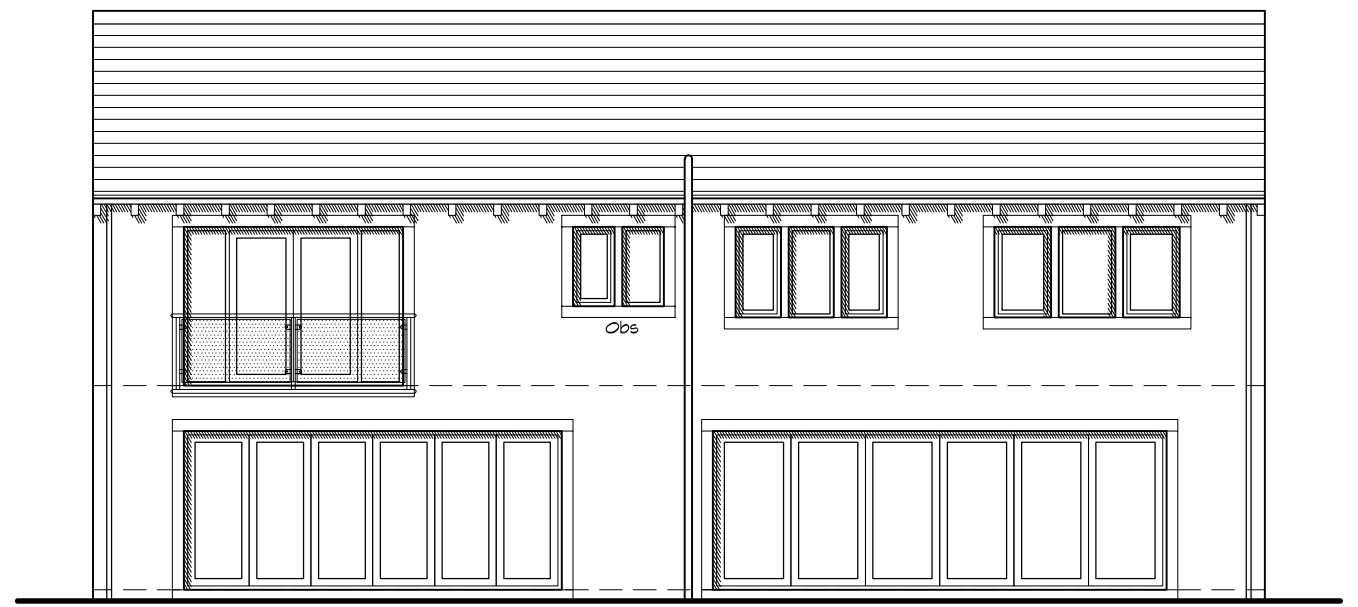

4 Rear Elevation
1 : 100



5 Side Elevation
1 : 100



6 Side Elevation
1 : 100

P03	Client amendments	07.07.22	MC	-
P02	Client amendments	08.07.19	MC	DH
P01	Planning Issue	03.07.19	MC	DH

Rev	Description	Date	By	Rvw
-----	-------------	------	----	-----

Residential Development

at Fold Farm
Netherton
Huddersfield

for **HOLROYD HOMES**

Farrar Bamforth Associates Ltd.

Chartered Architectural Technologists

51 Trinity Street, Huddersfield, HD1 4DN
Tel. (01484) 424008 Fax: (01484) 512305
E-mail: design@farrarbamforth.co.uk
Website: www.farrarbamforth.co.uk

House Type A - 2633ft²
Proposed Floor Plans & Elevations

Project	Originator	Zone	Level	Type	Role	Number	Revision
19D19	FBA	ZZ	XX	DR	A	0702	P03
Drawn	Date	Suitability	Revision Status		Scale at A2		
MC	July 19	S4	Planning		1 : 100		

This document is © Farrar Bamforth Associates Ltd. Drawing measurements shall not be obtained by scaling. Settling out dimensions are to face of structure. Verify all dimensions prior to construction or product manufacture. Immediately report any discrepancies on this document to Farrar Bamforth Associates Ltd. This document shall be read in conjunction with associated models, specifications and related consultants documents.