


- 1 DURING THE CONSTRUCTION PHASE NO DIMENSIONS TO BE SCALED FROM THIS DRAWING.
- 2 THE CONTRACTOR SHALL VERIFY ALL LEVELS AND DIMENSIONS ON SITE.
- 3 ON SITE ALTERATIONS TO THE CONSTRUCTION OR FINISHES SHOWN OR IMPLIED ON THIS DRAWING MUST BE DRAWN TO THE ATTENTION OF THE ARCHITECT BEFORE SUCH WORK IS IMPLEMENTED.

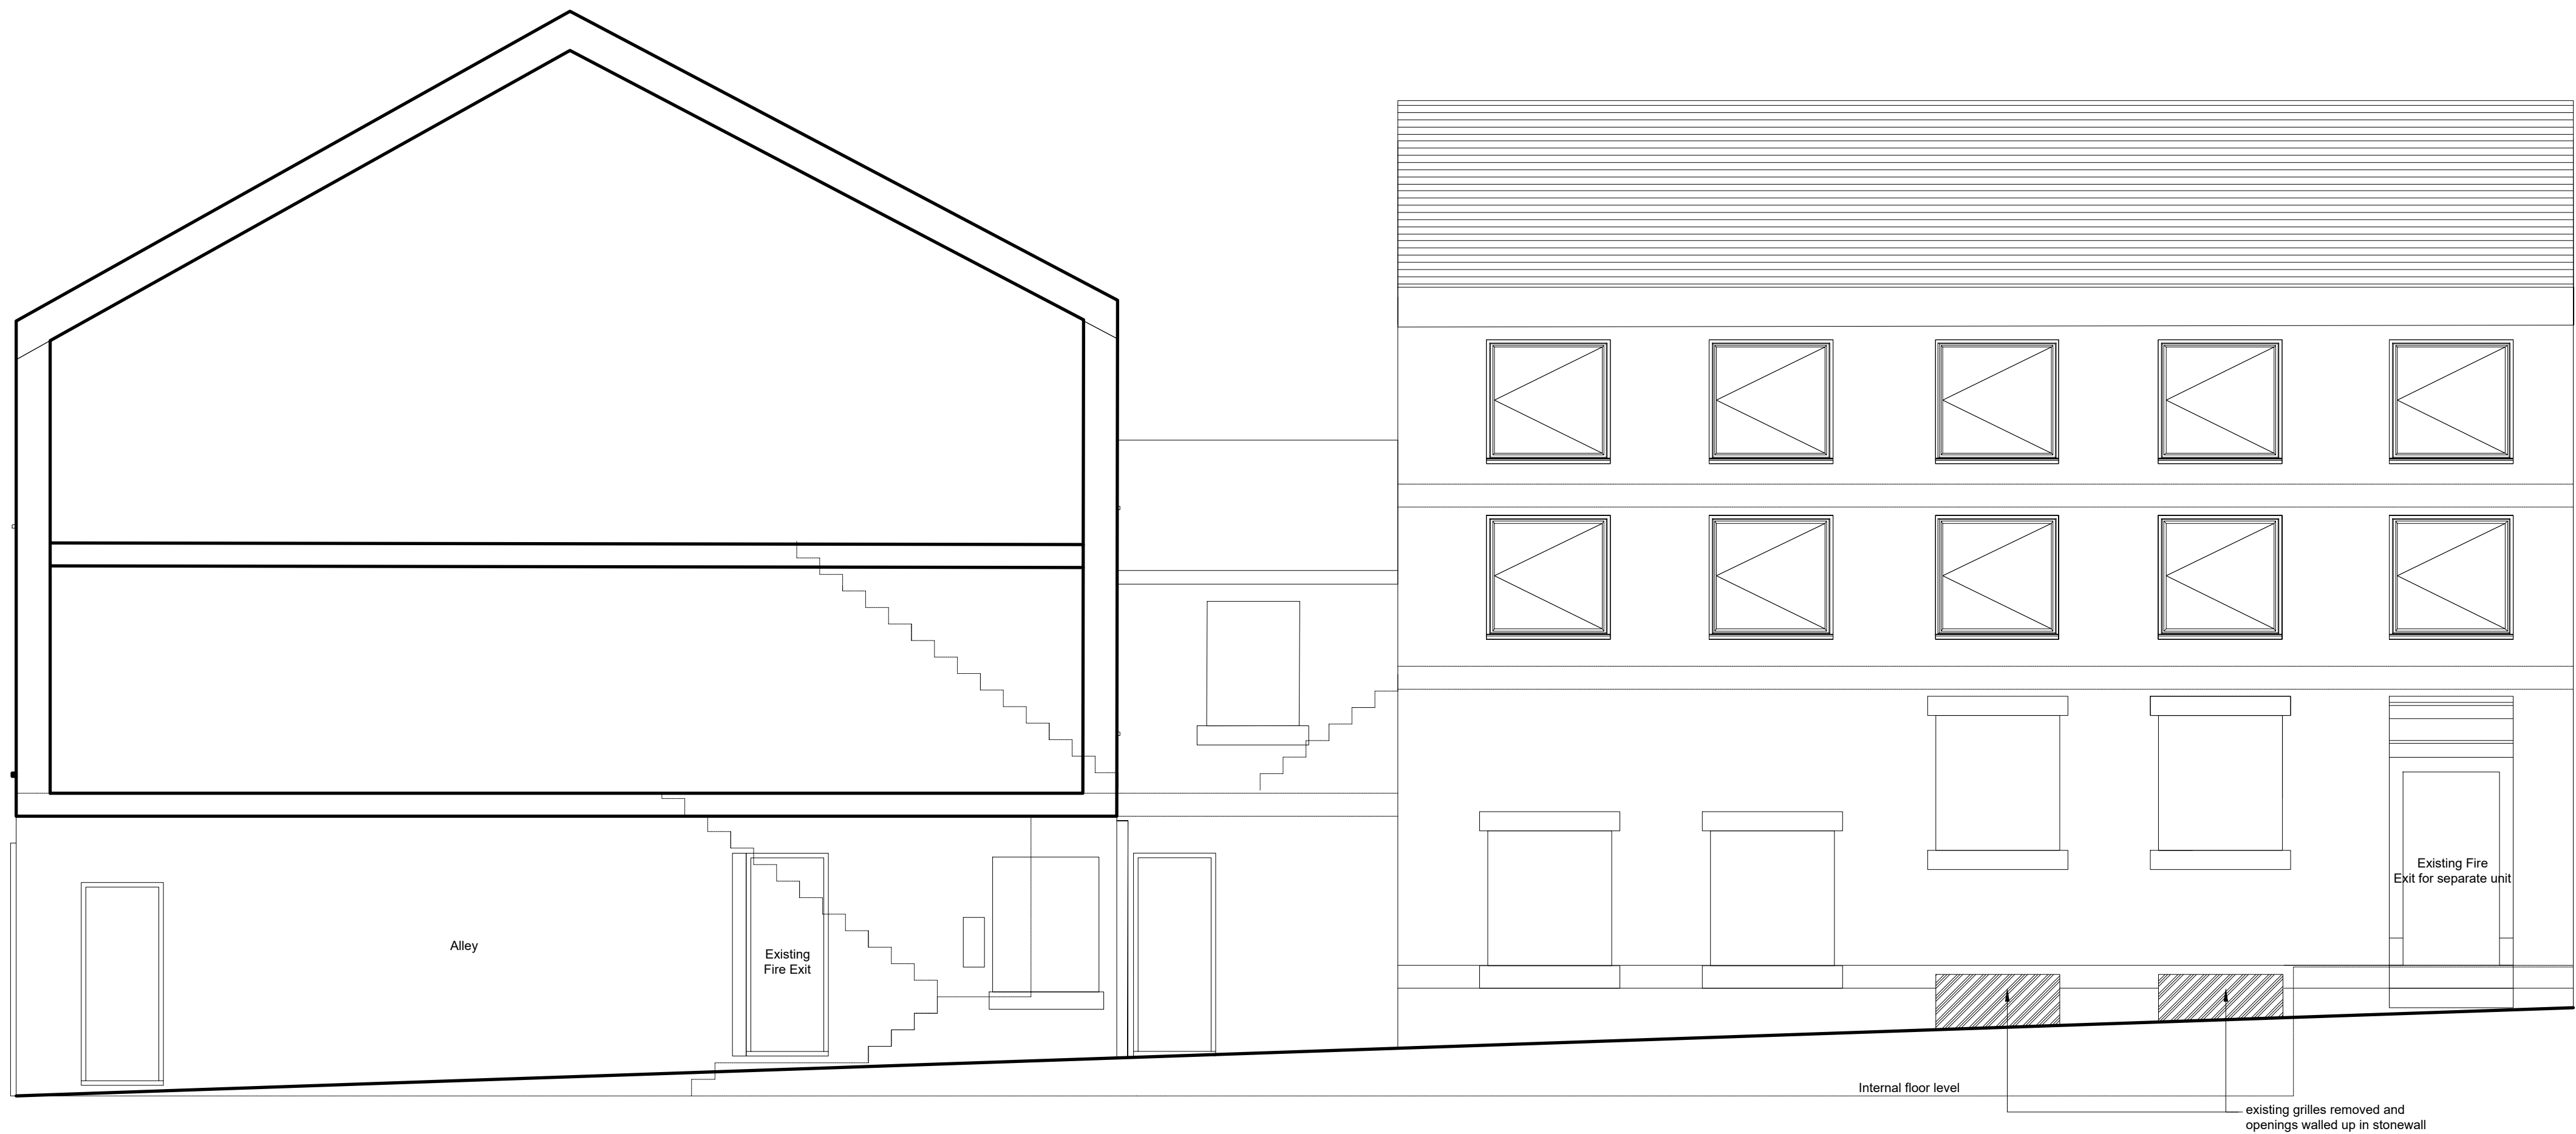

PROPOEAL SIDE DOOR OMITTED		05.09.22	KTJ	B
Revisions		Date	Sig.	Rev.



Architecture	11 Victoria Road
	Saltaire
Interiors	Shipley
	BD18 3LA
Sustainability	
	T. 01274 587 327
Conservation	www.rbsarchitects.co.uk

Drawn By: OC

RBS Job no.	Project	Originator	Volumn	Level	Type	Role	Suitability	Number	Rev.
142571D	HUD	RBS	XX	XX	XX	X	XX	202	B