



Notes

- 1
- DURING THE CONSTRUCTION PHASE NO DIMENSIONS TO BE SCALED FROM THIS DRAWING.
- 2
- THE CONTRACTOR SHALL VERIFY ALL LEVELS AND DIMENSIONS ON SITE.
- 3
- ON SITE ALTERATIONS TO THE CONSTRUCTION OR FINISHES SHOWN OR IMPLIED ON THIS DRAWING MUST BE DRAWN TO THE ATTENTION OF THE ARCHITECT BEFORE SUCH WORK IS IMPLEMENTED.

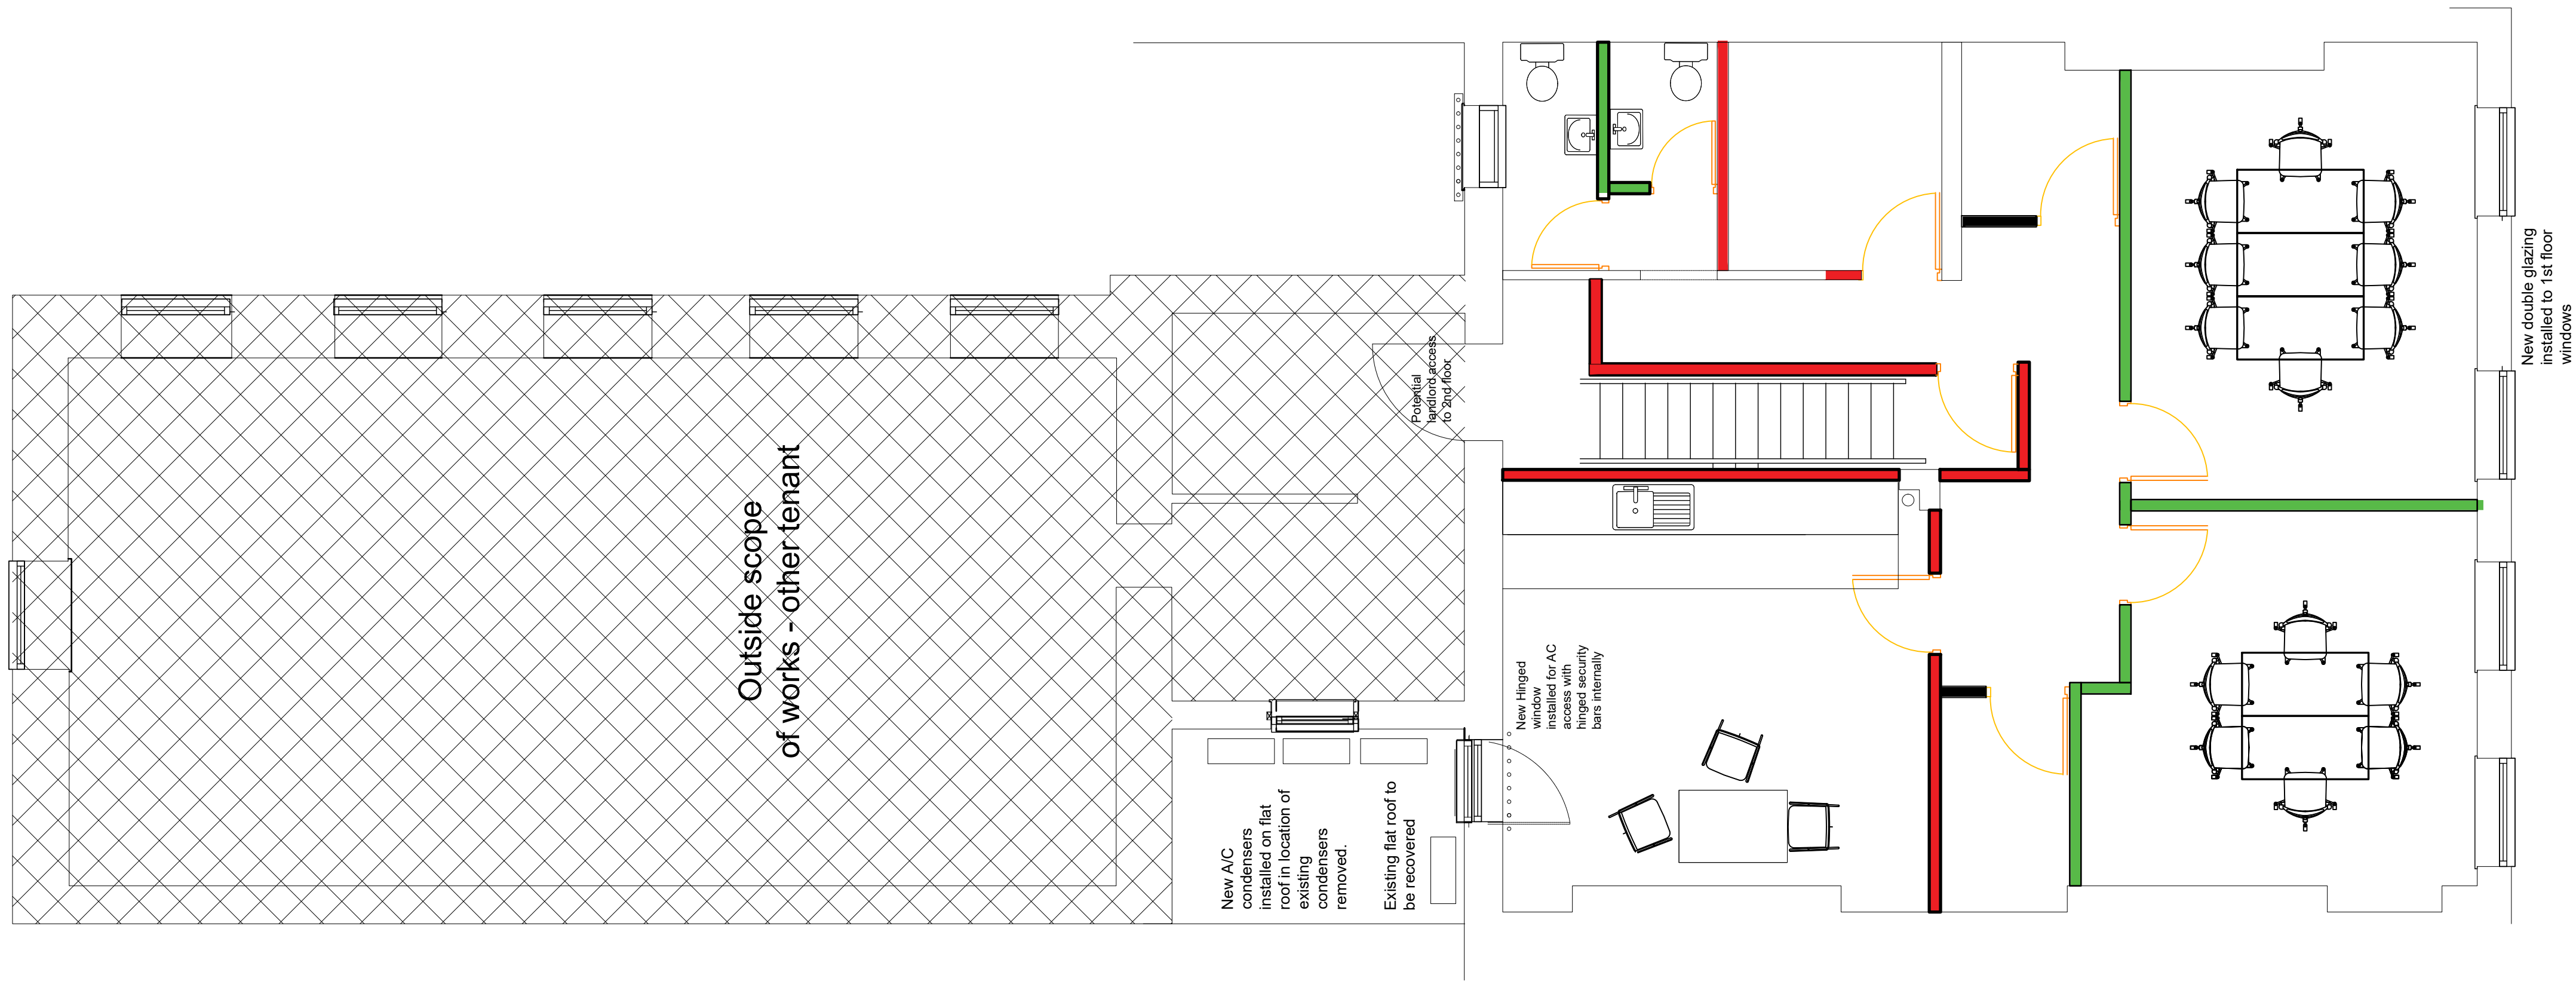

Proposed Plan  
First Floor

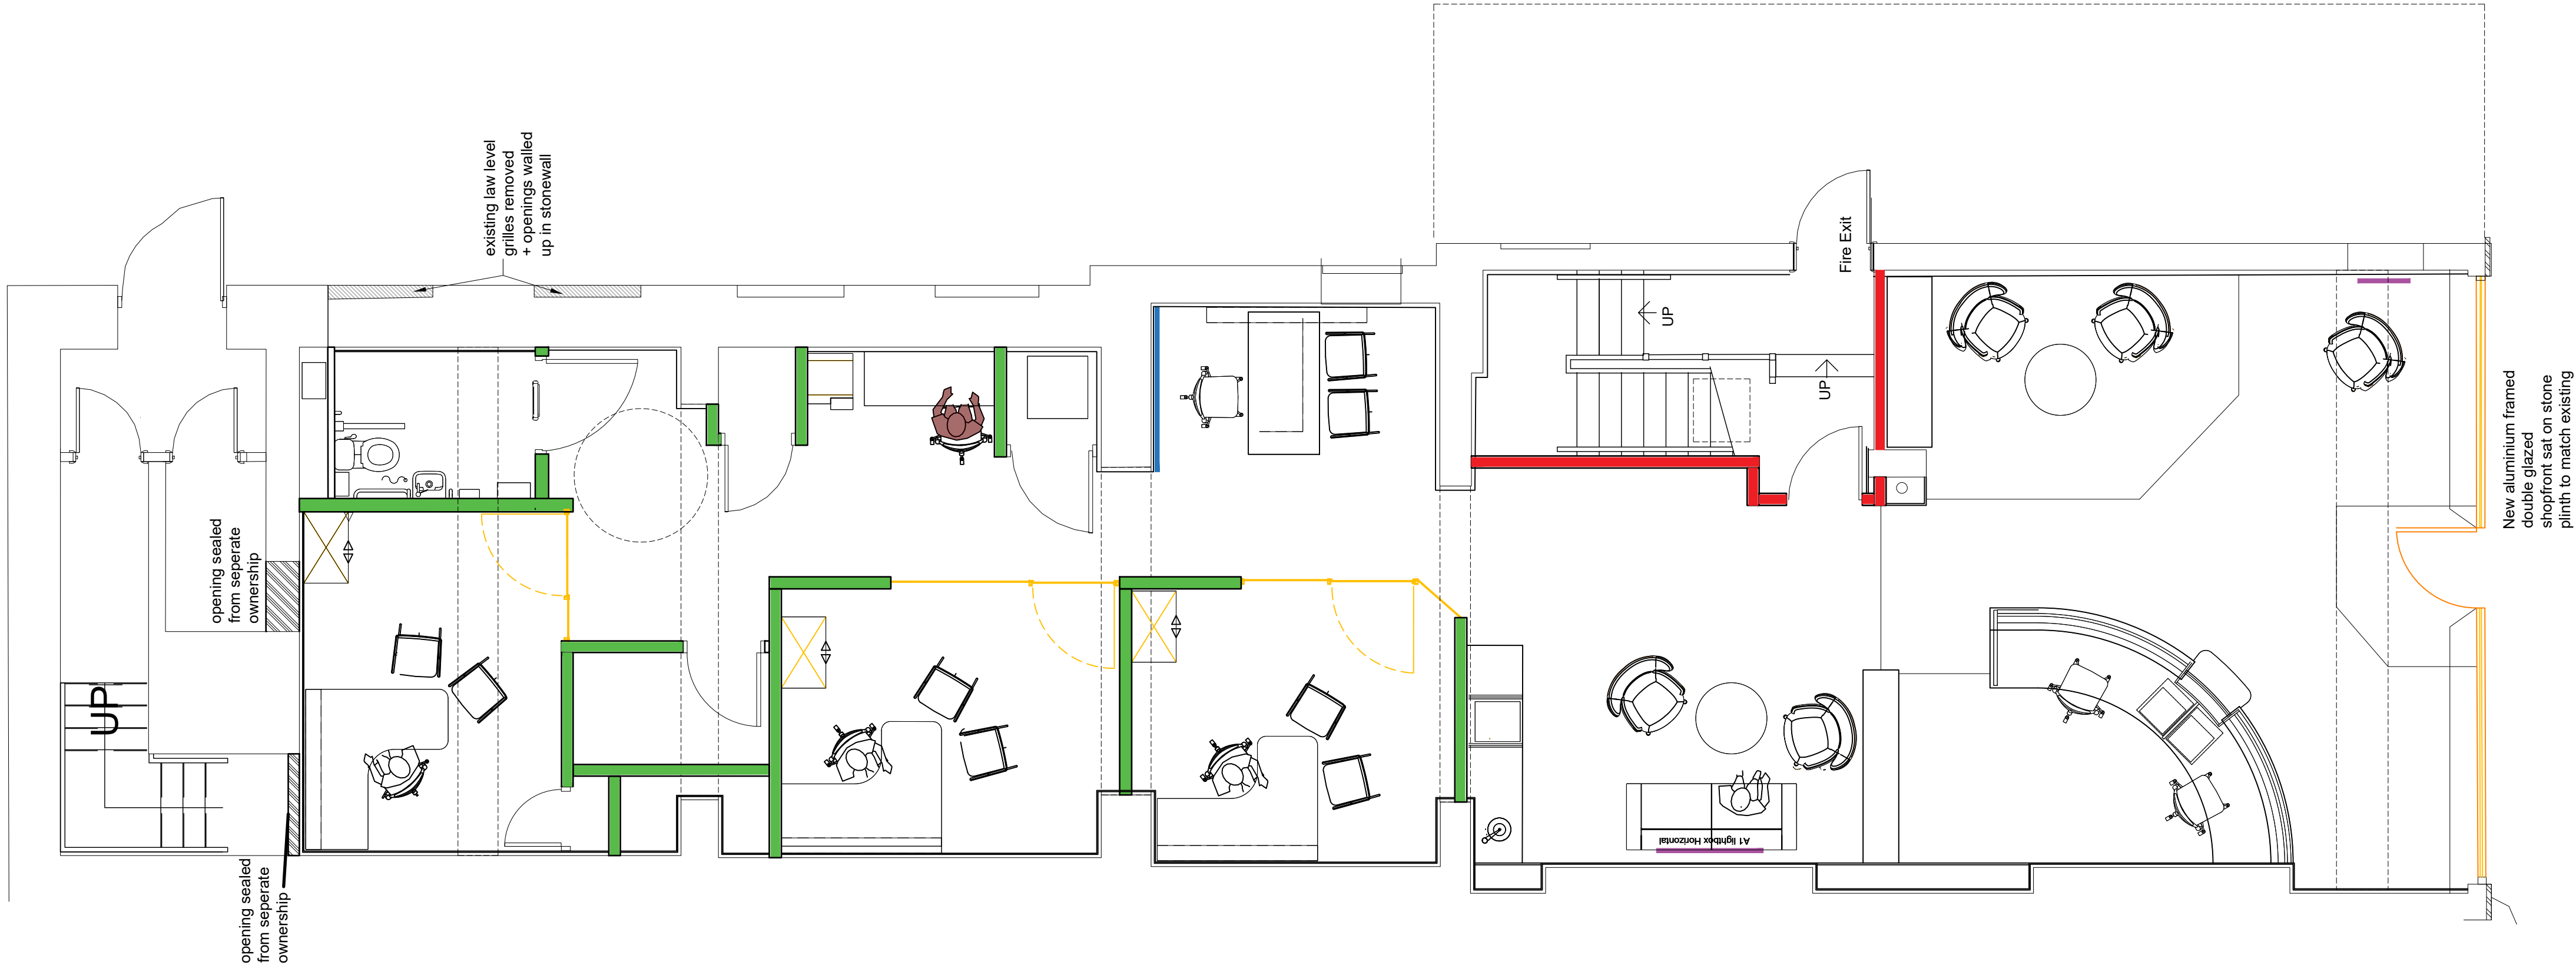

Proposed  
Ground Floor

|                            |  |          |      |      |
|----------------------------|--|----------|------|------|
| PROPOSAL SIDE DOOR OMITTED |  | 05.09.22 | KTJ  | B    |
| Revisions                  |  | Date     | Sig. | Rev. |



|                              |                         |
|------------------------------|-------------------------|
| Rance Booth Smith Architects |                         |
| Architecture                 | 11 Victoria Road        |
| Interiors                    | Saltaire                |
| Sustainability               | Shipley                 |
| Conservation                 | BD18 3LA                |
|                              | T. 01274 587 327        |
|                              | www.rbsarchitects.co.uk |

|             |         |                                                            |       |       |        |      |             |        |      |
|-------------|---------|------------------------------------------------------------|-------|-------|--------|------|-------------|--------|------|
| Project:    |         | New Branch Office<br>50 New Street<br>Huddersfield HD1 2BW |       |       |        |      |             |        |      |
| Client:     |         | Skipton Building Society                                   |       |       |        |      |             |        |      |
| Drawing:    |         | Proposed Plans                                             |       |       |        |      |             |        |      |
| Date:       |         | Feb 22                                                     |       |       | Scale: |      | 1:50        |        |      |
| Drawn By:   |         | OC                                                         |       |       |        |      |             |        |      |
| RBS Job no. | Project | Originator                                                 | Volum | Level | Type   | Role | Suitability | Number | Rev. |
| 14527ID     | XXX     | XXX                                                        | XX    | XX    | XX     | X    | XX          | 200    | B    |