


Long Elevation

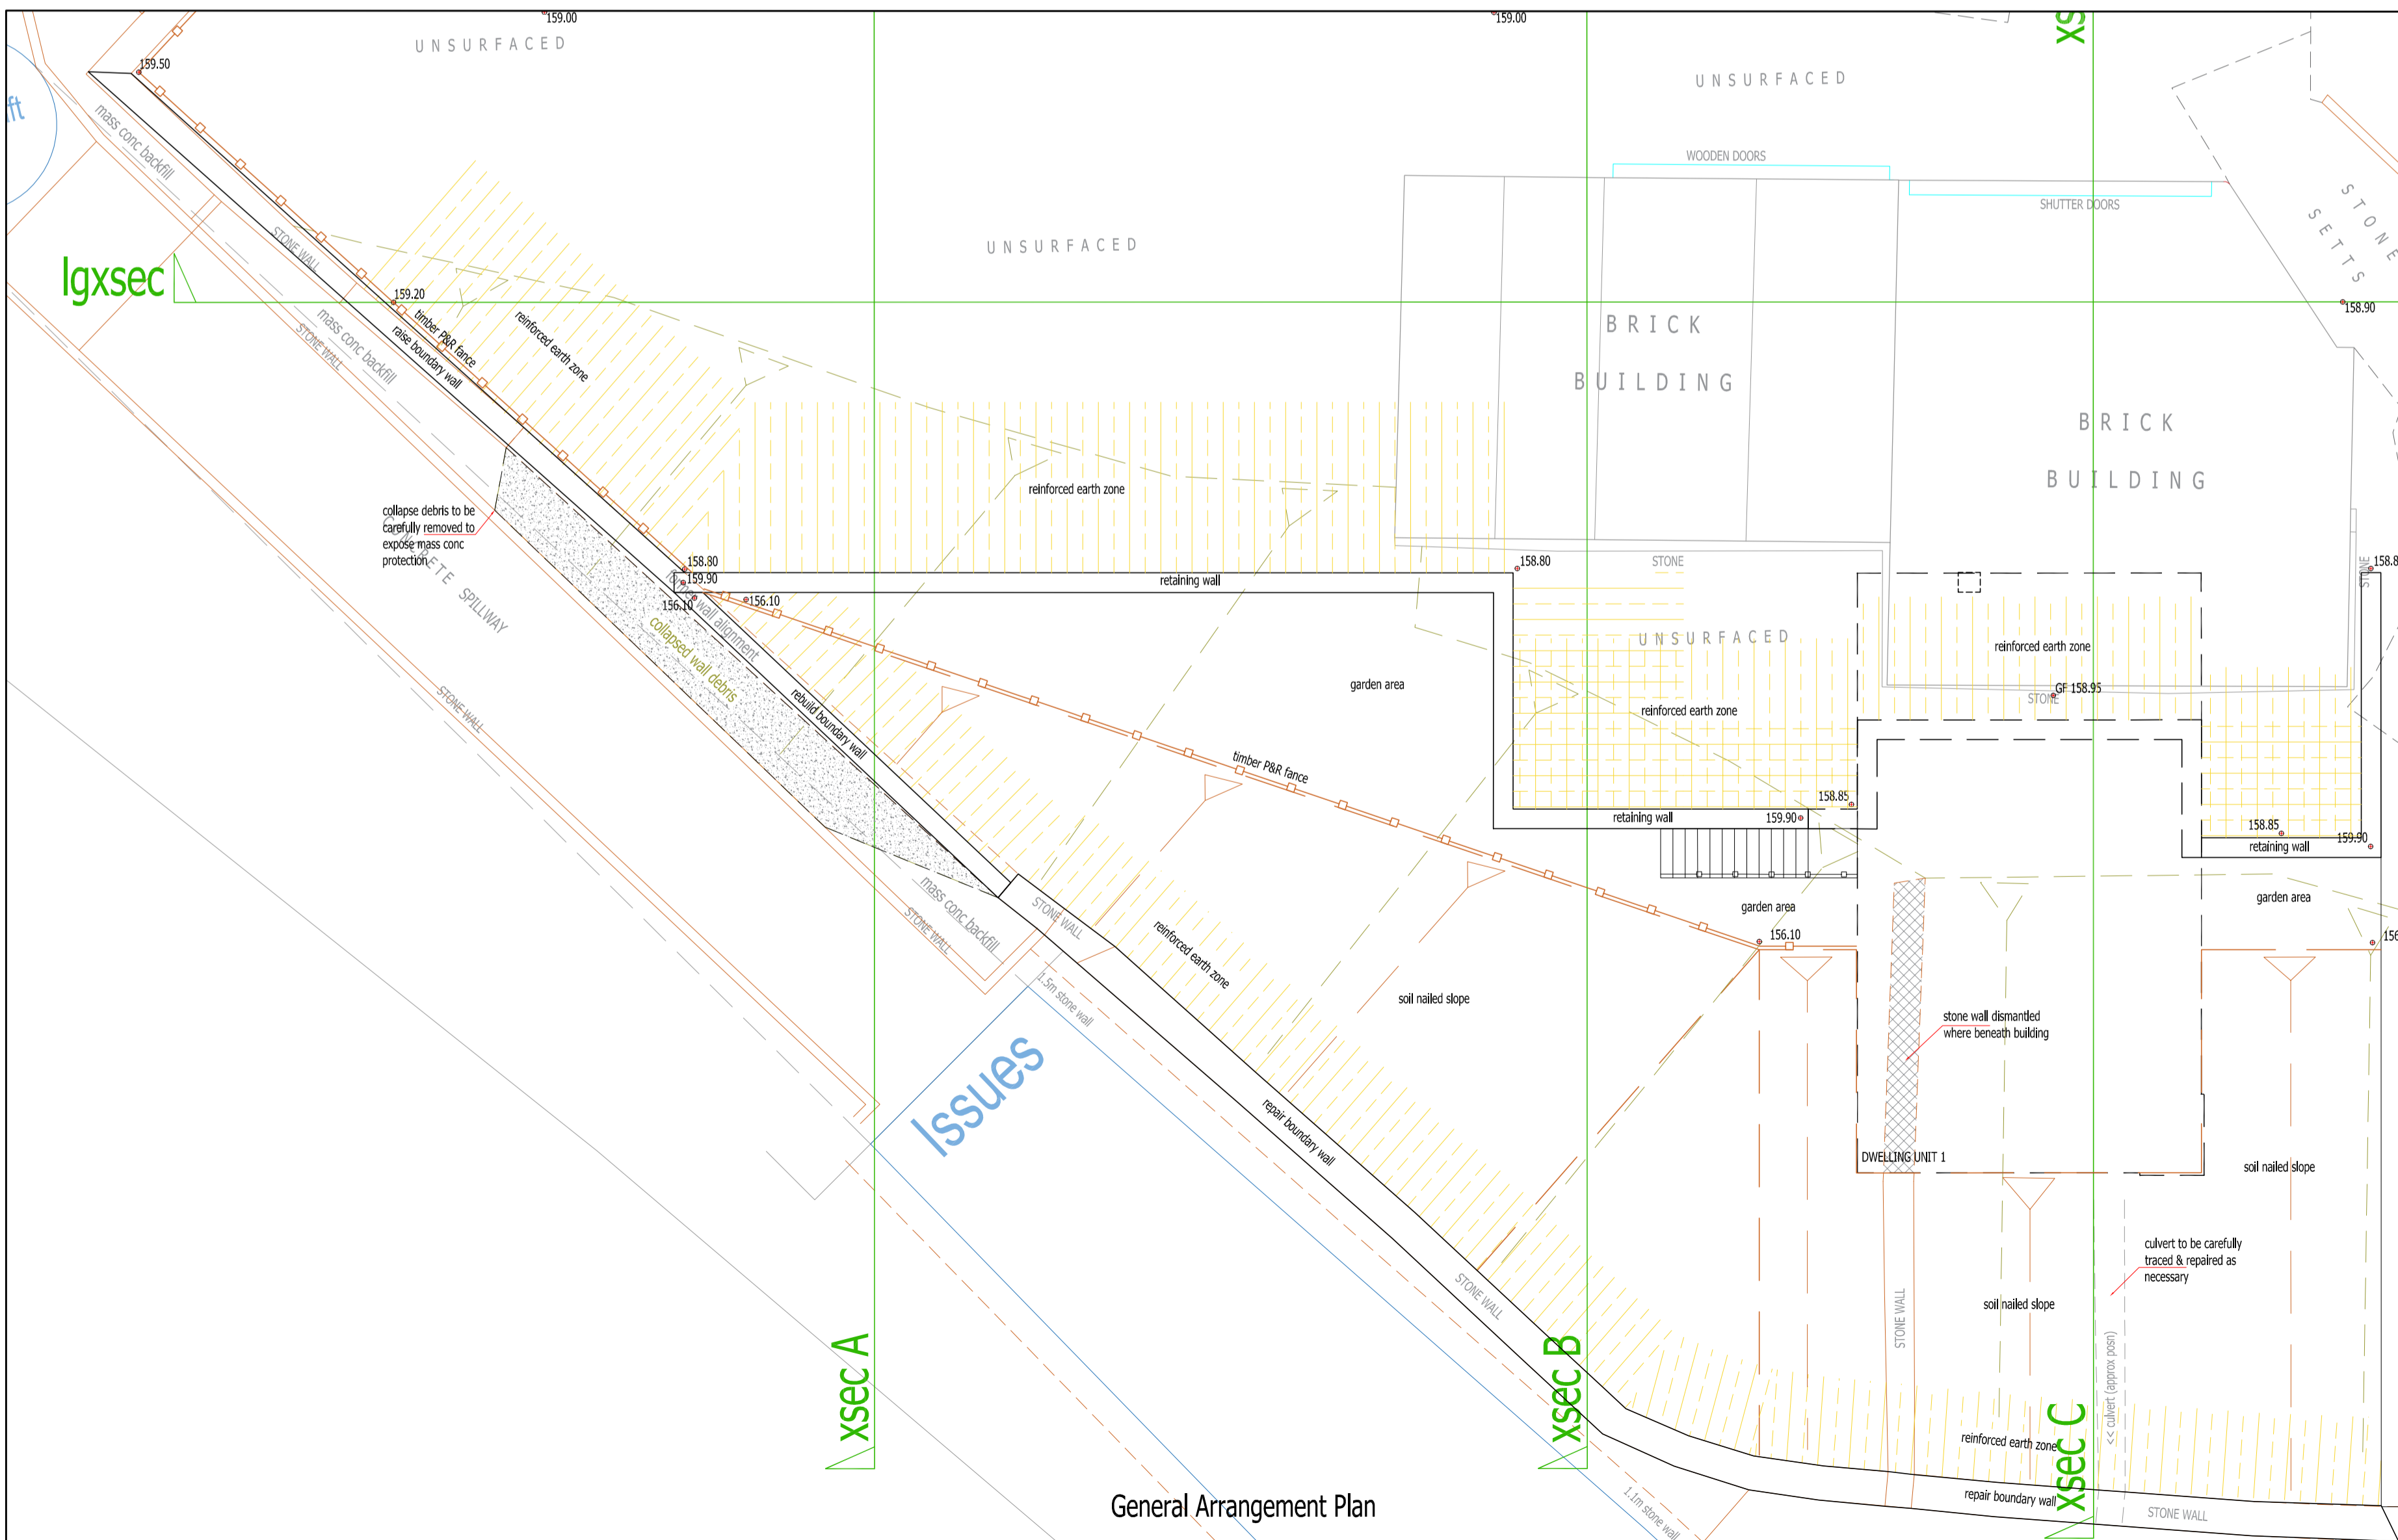

General Arrangement Plan

AMENDMENTS/ ISSUES		DATE	BY
3	car park & unit 1 amended	dec 23	td
2	unit 1 this drawing. further content detail added	nov 23	td
1	re-bound wall, open area & earth amended	aug 23	td
0	Original	jan 23	td

REVISION	REASON/ CHANGE	DATE	BY
----------	----------------	------	----

planning T J BOOTH ASSOCIATES 20A Eastgate Street
 CONSULTING CIVIL & GEOTECHNICAL ENGINEERS Rochdale
 Lancashire OL16 1DH
 Tel: 01706 866288

Garside Developments / Bankgate Mills, Slaitwaite
 car park area & unit 1
 proposed external plan & elevations

FILE NAME: dwg-tjba-garside-dev-bankgate-mills-250722 SCALE: 1: 100 @ A1