
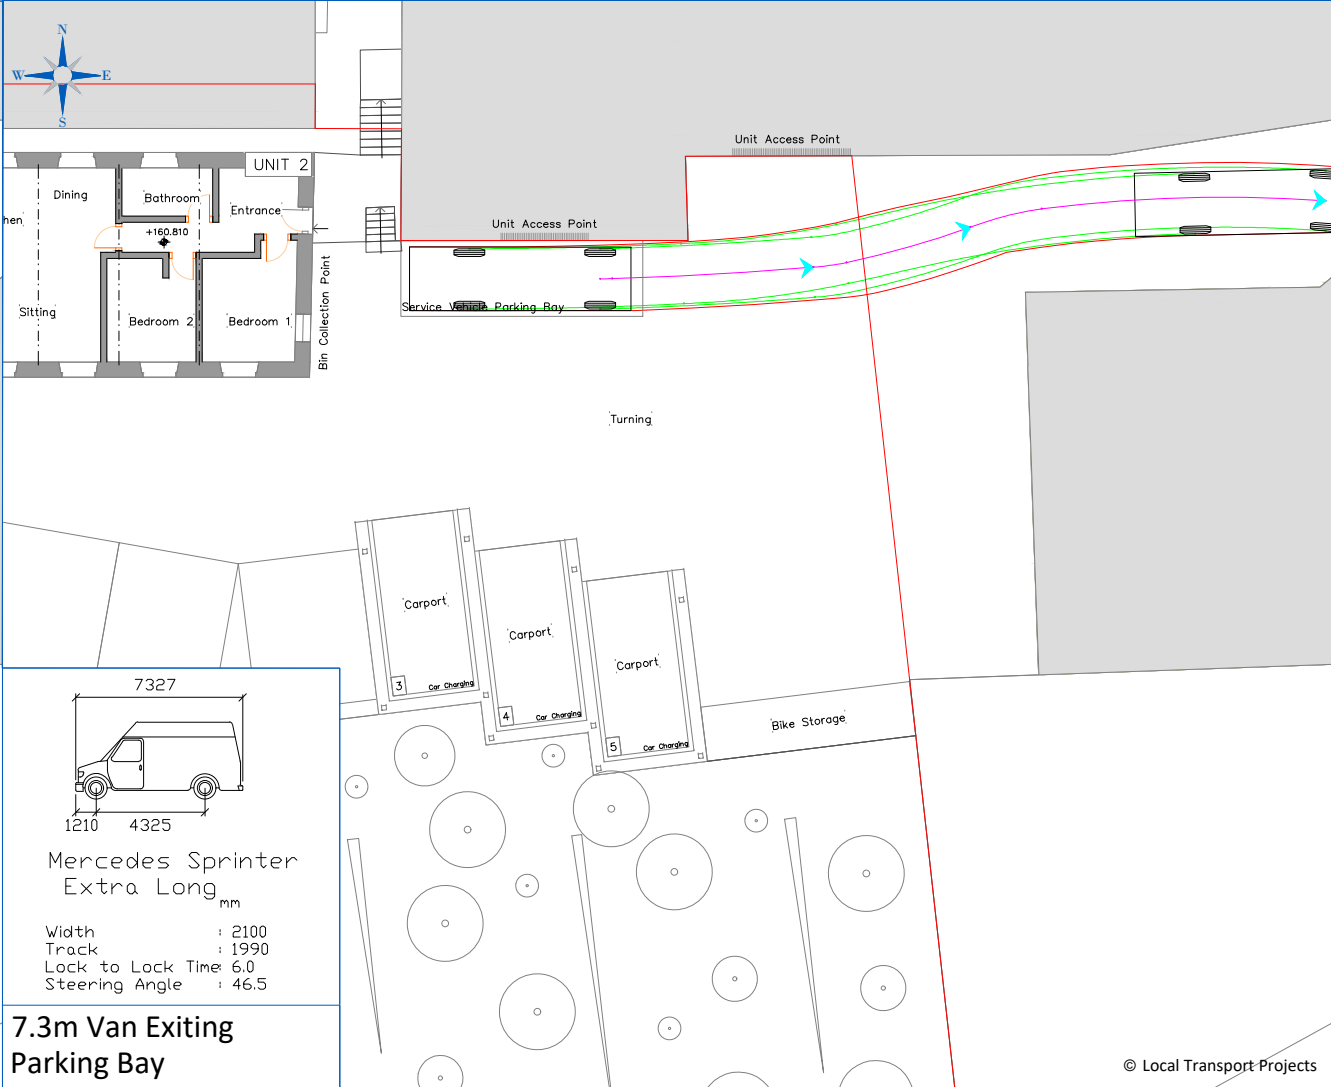
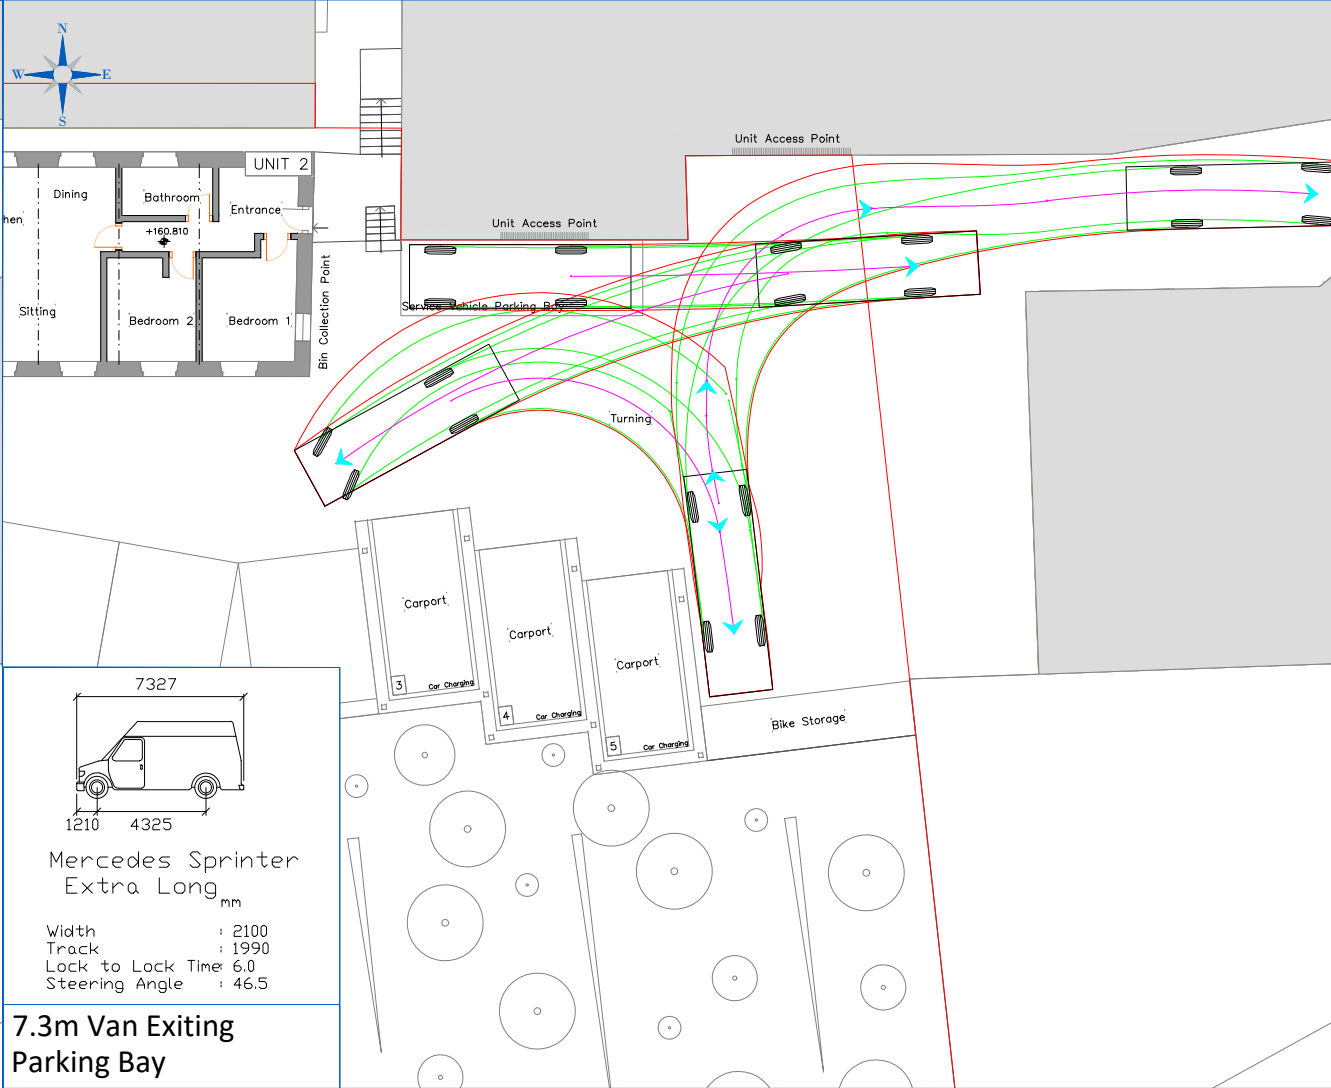
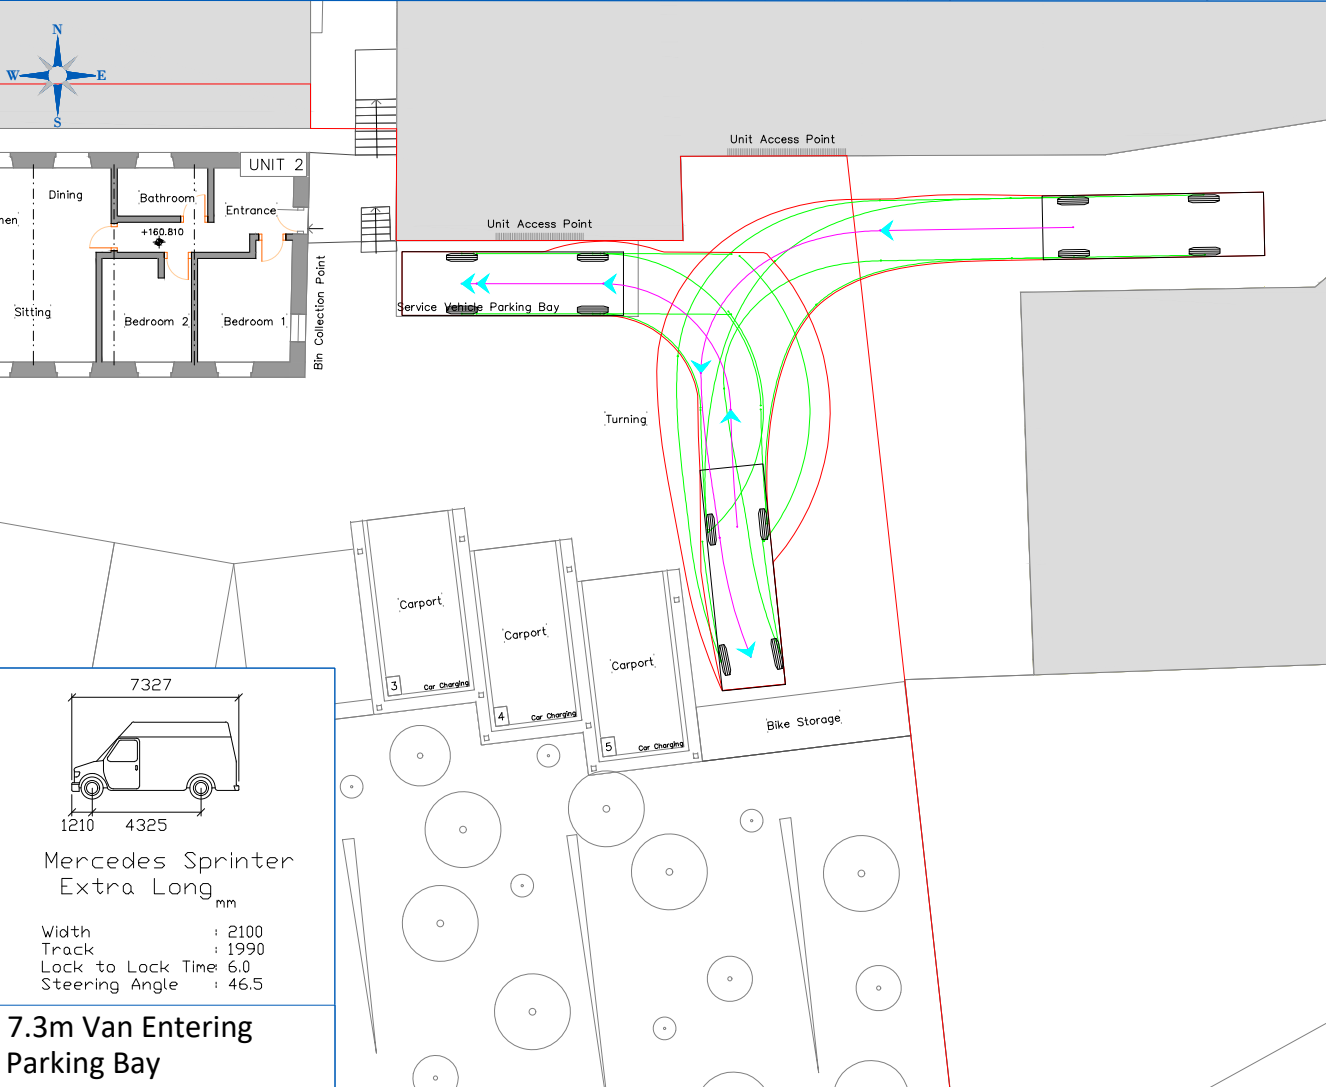


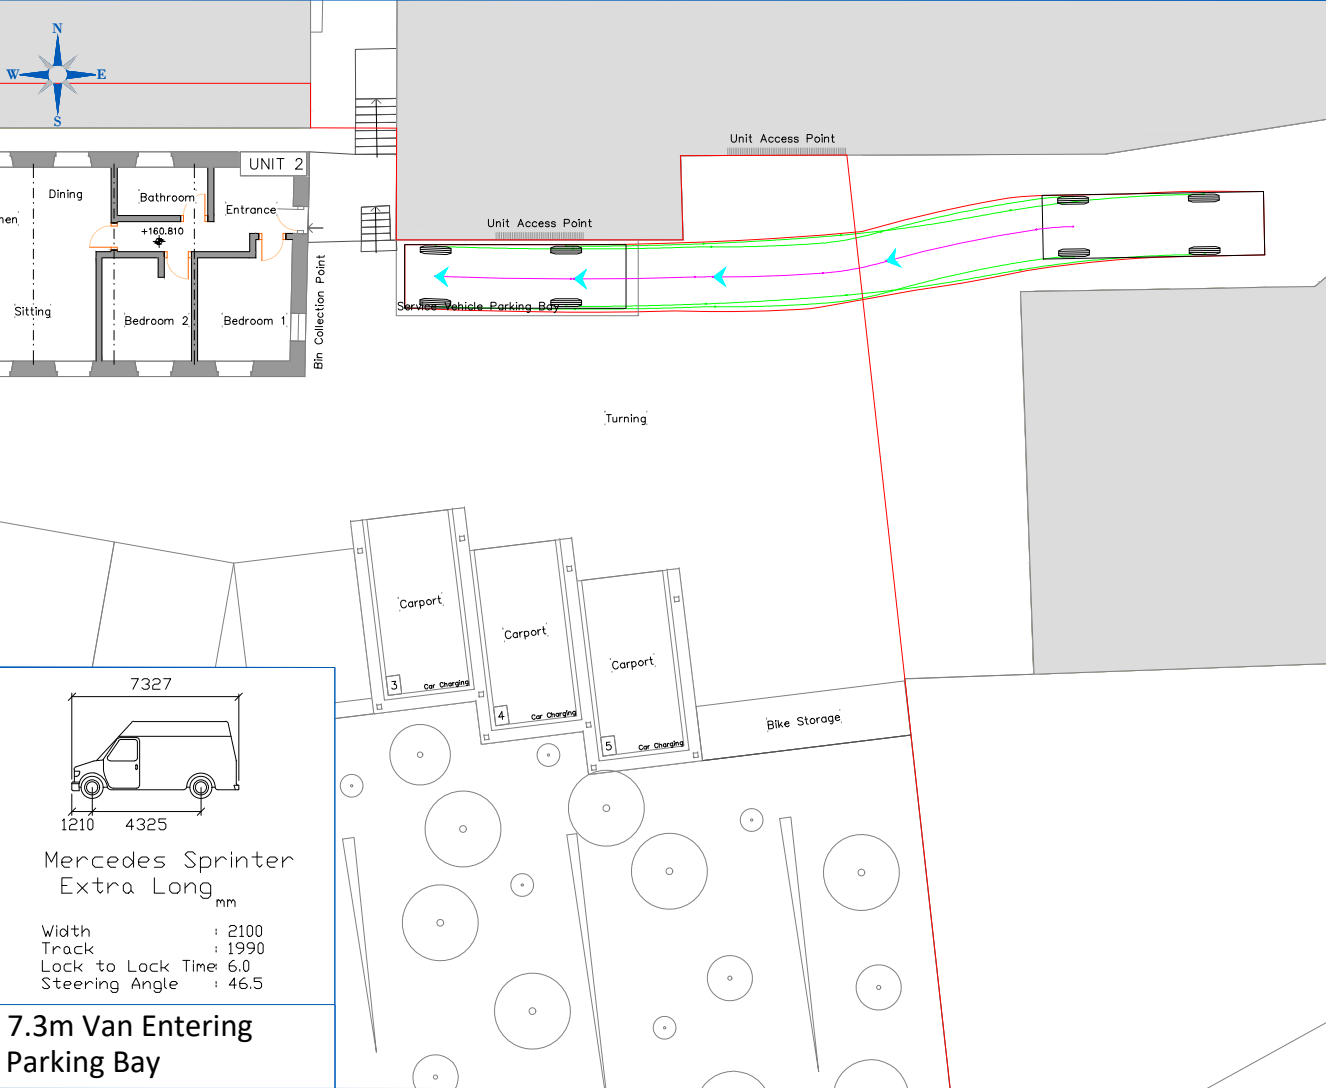

10mm

A3

Key:-

	Outer Wheel Track
	Vehicle Swept Path
	Vehicle Centreline and Direction
	Wing Mirror Swept Path (Van Only)

- Notes:-
1. Simulated speed - not more than 5 mph

2. Actual vehicle dimensions and track may vary.

- Disclaimers:-
- i. This drawing is copyright and must not be copied in part or in whole unless agreed in writing by Local Transport Projects Ltd.

ii. Reference should be made to the project's drawing register to ensure the latest drawing is being referred to.

iii. All dimensions are to be checked by the contractor prior to commencement of work. Any discrepancy shall be reported immediately to Local Transport Projects Ltd.

iv. All work shall be carried out in accordance with local authority, statutory authority and health & safety requirements & regulations.

v. This drawing is produced to be printed and read in colour. Reproduction in black and white may prevent correct interpretation of some aspects.

vi. Based on site plan: 3486 (0-) 19 B _Proposed Site Plan provided by client.

C	06/06/25	SD	SW	-Updated to latest site plan: 3486 (0-) 12 J _ Proposed Ground Floor Site Plan[2]
B	03/06/25	SD	SW	-Updated to latest site plan: 3486 (0-) 12 I _ Proposed Ground Floor Site Plan[4]
A	20/11/23	JC	SW	-Updated to latest site plan: 3486 (0-) 19 E _ Proposed Site Plan.dwg
Rev.	Date	By	Chk	Description

Client

One17 Design

Project

Proposed Residential Development, Bankgate Mills, Slaithwaite

Title

Large Van Parking Bay Swept Path Analysis

Armstrong House,
The Flemington Centre,
Beverley,
East Riding of Yorkshire.
HU17 0NW.

01482 679 911

info@ltp.co.uk

www.local-transport-projects.co.uk

Registered No. 5295328

Drawn	JC	Date	19/10/23
Scale	1 : 250	Checked	SW
Status	Approved SW		
SITE TESTING			
Drawing number			
Project	Job	Drawing	Sheet
LTP/5351/	T1/	01	02
			Revision
			C

© Local Transport Projects