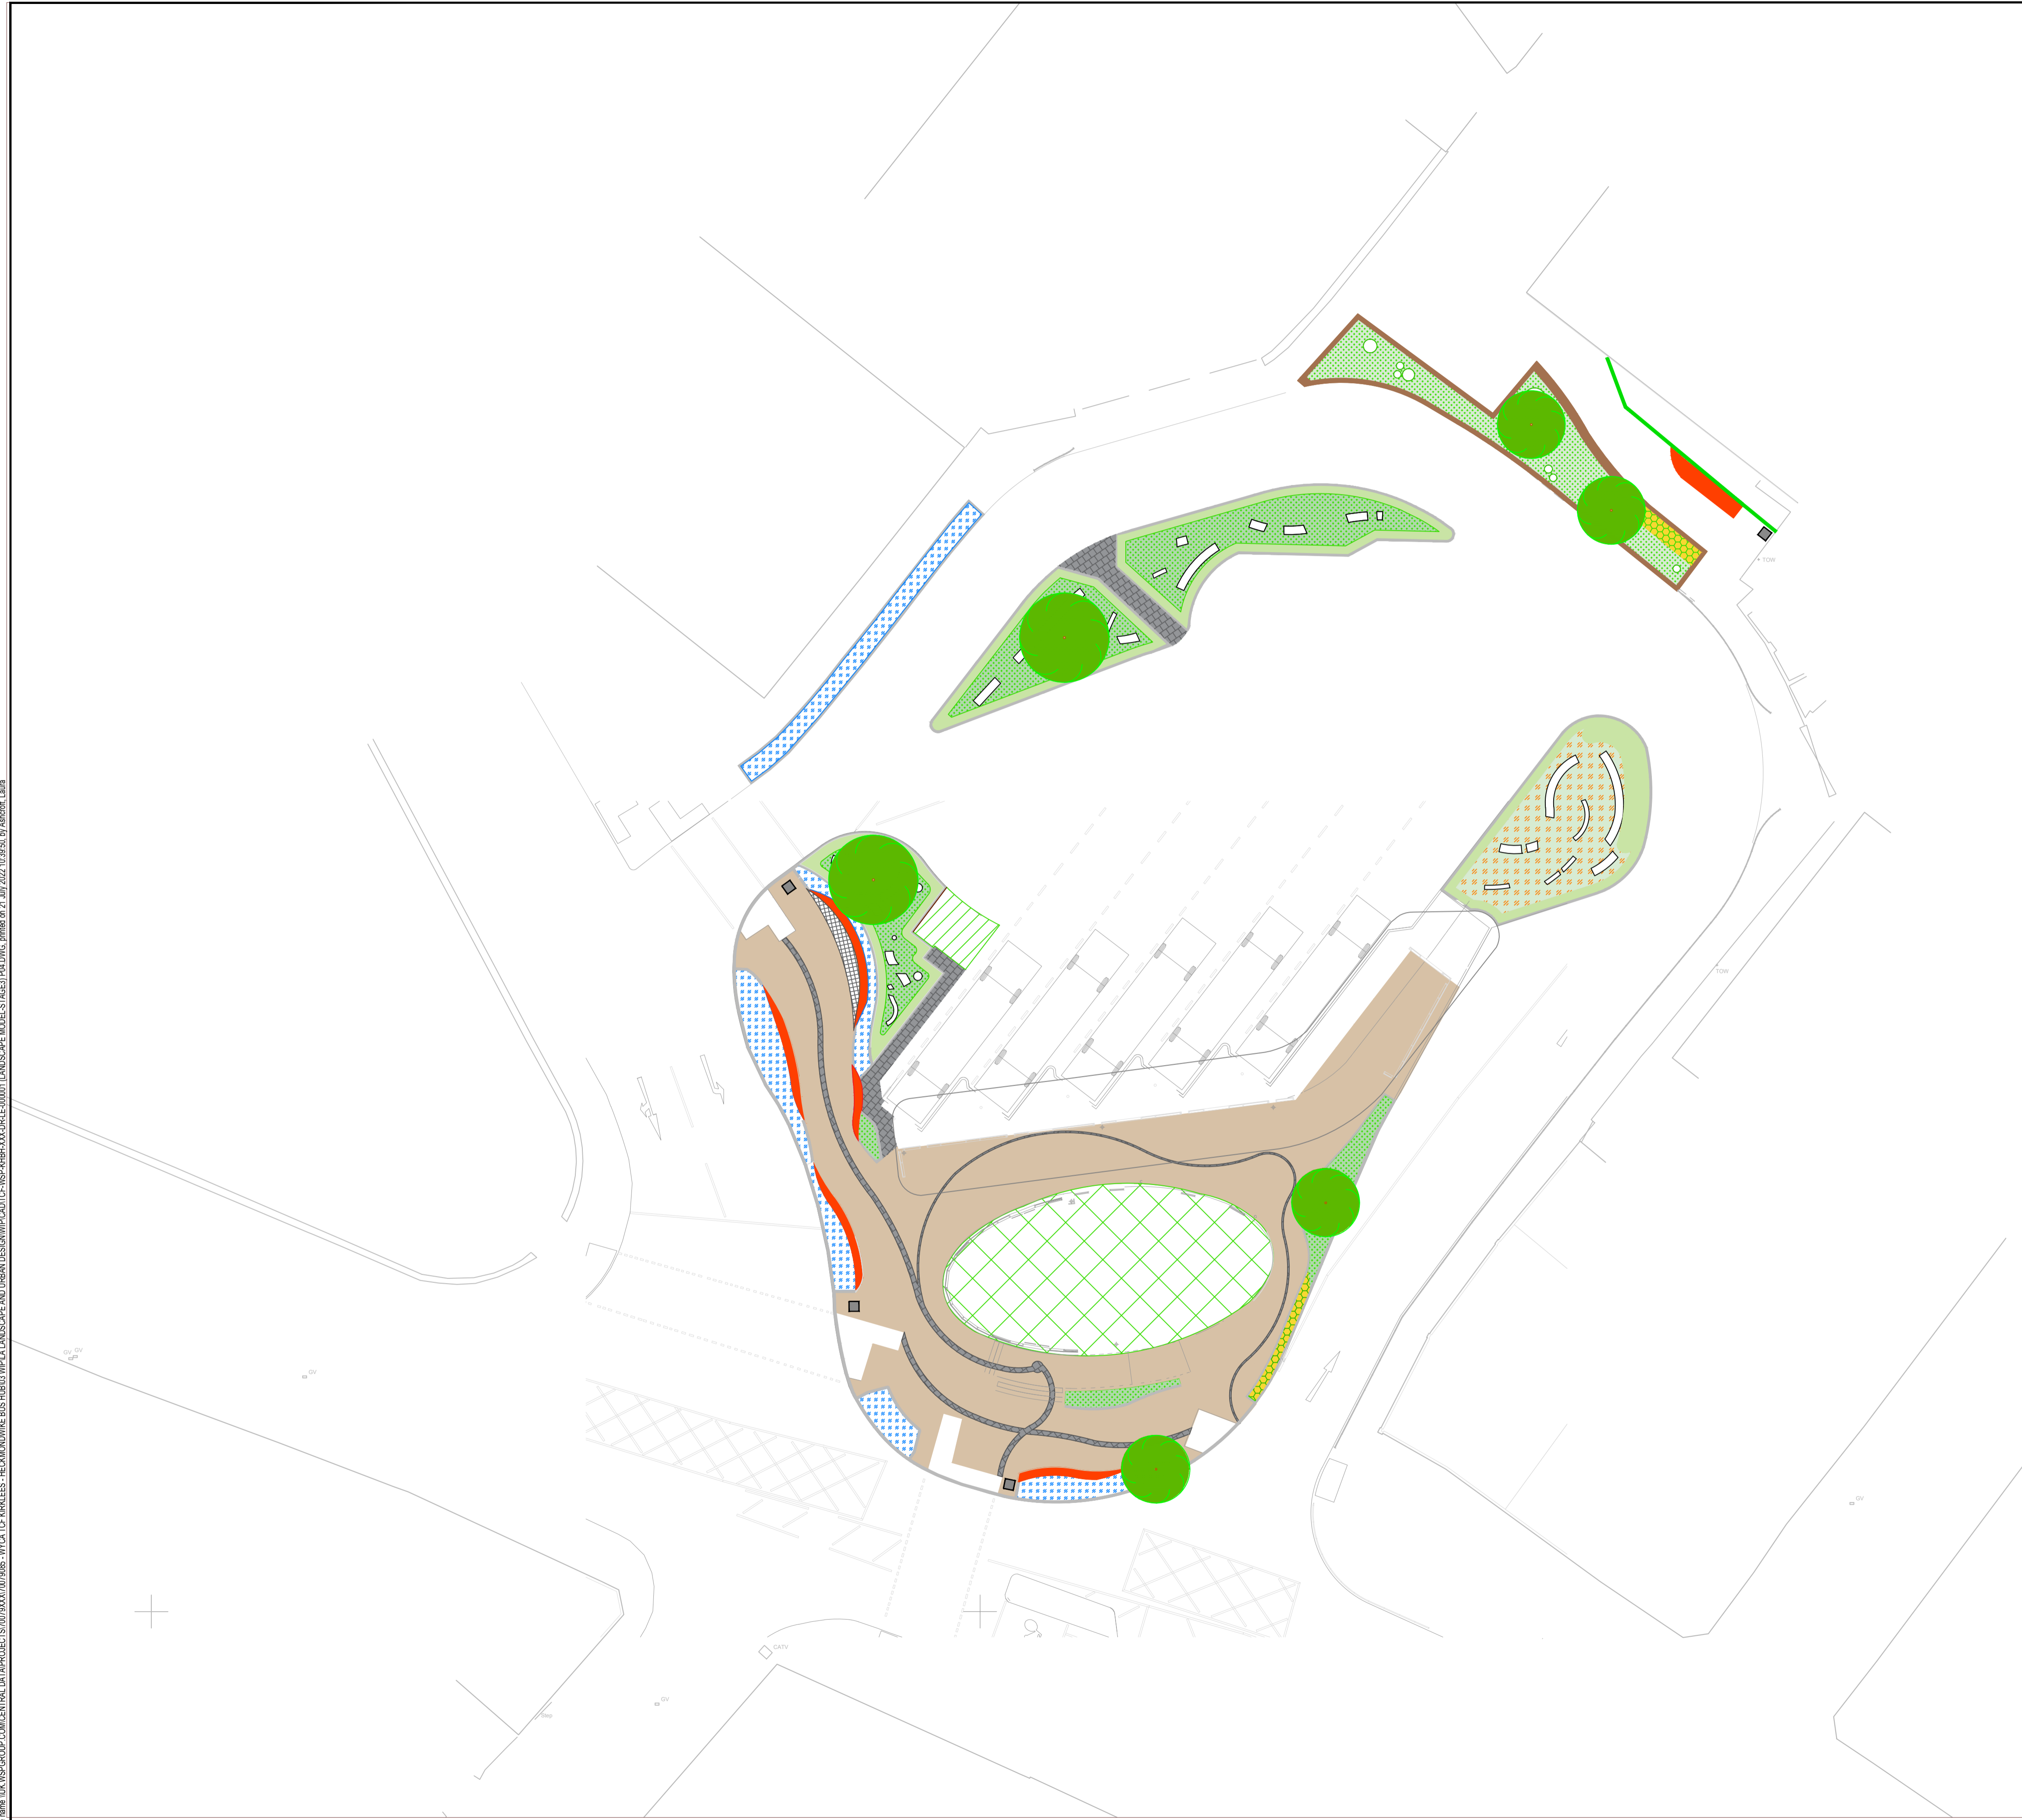
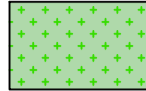

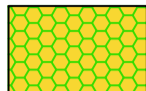
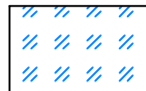



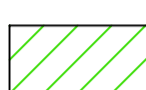



File name: \\UK\GROUP\COMMON\DATA\PROJECTS\70079085-HECKMOND WIK BUS HUBS\WSP LANDSCAPE AND URBAN DESIGN\WSP\DC\HSP\498\XXX\DR-LE-00001\LANDSCAPE MODEL STAGES\PAVING.pvd, printed on 21 Jul 2022, 10:39:52, by Ashbrook, Liana


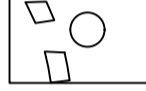



KEY:


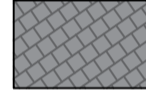
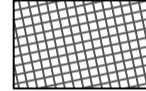
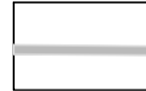

Softscape

-  Wildflower Meadow
-  Neutral Grassland
-  Mixed Ornamental and Native Shrub Planting
-  SuDs
-  Verge cut into wildflower meadow
-  Green Wall
-  Green roof on Bus hub building
-  Green roof on bin store
-  Proposed Trees

Street Furniture

-  Seating
-  Indicative Recycled Sculpture/ Art
-  Litter bin

Hardscape

-  Scoutmoor Diamond Sawn 600mm x 600mm
-  Conservation Setts 100 mm x 100 mm
-  Myriad Piora permeable paving 100 mm x 100 mm
-  Conservation Kerb 125 mm
-  Walled planter 250mm -500mm x 500mm

P04	20/07/22	LA	RIBA Stage 3 submission - Updates for BNG	KM	KM
P03	04/07/22	LA	RIBA Stage 3 submission - Updated to kerb lines	KM	KM
P02	01/04/2022	LA	RIBA STAGE 3 SUBMISSION	ARL	KM
P01	28/07/21	LA	Issue for comments	ARL	KM
REV	DATE	BY	DESCRIPTION	CHK	APP

DRAWING STATUS: **S2 - FOR INFORMATION**

wsp

4th Floor, 6 Devonshire Square, London, EC2M 4YE, UK
T+ 44 (0) 207 337 1700, F+ 44 (0) 207 337 1701
wsp.com

CLIENT:



SITE/PROJECT: **Heckmondwike Bus Station**

TITLE: **Landscape Design**

SCALE @ A1:	1:200	CHECKED:	ARL	APPROVED:	KM
PROJECT NO:	70079085	DESIGNED:	LA	DRAWN:	LA
				DATE:	20/07/2022

DRAWING No:	TCF-WSP-KHBH-XXX-DR-LE-000001	REV:	P04
-------------	-------------------------------	------	-----

© WSP UK Ltd

