



- STANDARD NOTES:-**
PURPOSE OF DRAWING
- CONCEPT DRAWING
 - ▣ DEVELOPED DESIGN DRAWING
 - ▨ TECHNICAL DESIGN DRAWING
1. THE DRAWING SHALL BE READ IN CONJUNCTION WITH THE SPECIFICATION AND ALL OTHER RELEVANT DOCUMENTS AND DRAWINGS PROVIDED BY WSP.
 2. THE DRAWING INDICATES THE DESIGN INTENT FOR THE WORKS.
 3. THE DRAWING DOES NOT INDICATE THE PRECISE POSITION OF SERVICES AND SHOWS THE INTENDED LOCATIONS OF BUILDING SERVICES ITEMS AND SERVICE ROUTES IN SUCH DETAILS AS TO INDICATE THE DESIGN. THE DRAWING DOES NOT SHOW ALL COMPONENTS THAT MAY BE NECESSARY TO LOCATE SERVICES IN A FULLY COORDINATED MANNER.
 4. THE POSITION OF ALL CONDUIT POINTS, ACCESSORIES, EQUIPMENT AND OTHER BUILDING SERVICES ITEMS AS SHOWN ON THE DRAWING ARE APPROXIMATE AND FOR GUIDANCE IN THE PREPARATION OF THE TENDER.
 5. THE CONTRACTOR SHALL BE RESPONSIBLE FOR THE CO-ORDINATION OF THE INSTALLATION AND SHALL TAKE ACCOUNT OF ALL THE OTHER WORKS AND TRADES EITHER DURING OR PRIOR TO THEIR INCORPORATION INTO THE WORKS.
 6. COORDINATION WORKING DRAWINGS, INSTALLATION DRAWINGS AND BUILDERS WORK DRAWINGS SHALL BE PREPARED BY THE CONTRACTOR.
 7. WSP IS NOT RESPONSIBLE FOR THE DESIGN AND COORDINATION OF ACCESS PLATFORMS, ACCESS COVERS, GRATINGS, LADDERS, STAIRS, RAILS, AND PROTECTING ELEMENTS REQUIRED FOR FUTURE MAINTENANCE AND OPERATION OF THE WORKS.
 8. THE DRAWING SHALL BE USED FOR THE INTENDED PURPOSE ONLY AND WSP WILL NOT BE HELD RESPONSIBLE FOR ANY OTHER USE.

- DIMENSIONS**
1. DIMENSIONS SHALL NOT TO BE SCALED FROM THE DRAWING AND THE CONTRACTOR SHALL BE RESPONSIBLE FOR OBTAINING ALL DIMENSIONS AND LEVELS ON SITE FOR THE ACTUAL SETTING OUT OF THE WORKS.
 2. WSP IS NOT RESPONSIBLE FOR CHECKING DIMENSIONS ON SITE.
 3. WSP IS NOT RESPONSIBLE FOR SETTING OUT GRID LINES, BUILDING LINES ETC.
 4. WSP IS NOT RESPONSIBLE FOR DIMENSIONS USED IN THE ORDERING AND MANUFACTURING OF EQUIPMENT AND THIS SHALL BE THE RESPONSIBILITY OF THE CONTRACTOR.


- HEALTH AND SAFETY**
1. THE DRAWING SHALL BE READ IN CONJUNCTION WITH THE HEALTH AND SAFETY INFORMATION PROVIDED IN THE TENDER DOCUMENTATION AND/ OR WITHIN PRE-CONSTRUCTION INFORMATION.
 2. BEFORE COMMENCEMENT OF WORKS ASSOCIATED WITH THE DRAWING REFER TO ALL RELEVANT HEALTH AND SAFETY INFORMATION FOR THE WORKS INCLUDING RESIDUAL RISK INFORMATION.


LUMINAIRE LEGEND	
	EXISTING STREET LIGHTING COLUMN LOCATION
	PROPOSED STREET LIGHTING RELOCATION POSITION

GENERAL NOTES

EXISTING LIGHTING COLUMN LOCATIONS SHOWN IN BLUE ARE DERIVED FROM THE TOPOGRAPHIC SURVEY. REFER TO TOPOGRAPHIC SURVEY FOR FULL DETAILS ON EXISTING INFRASTRUCTURE.

THE PROPOSED STREET LIGHTING RELOCATION POSITIONS IN RED ARE TO BE APPROVED BY THE STREET LIGHTING TEAM AT KIRKLEES COUNCIL.

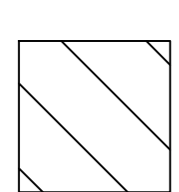HATCH BOUNDARY LEGEND	
	HATCHED AREA SURROUNDING SITE BOUNDARY TO SHOW EXISTING ROAD AREAS, TO BE ILLUMINATED BY STREET LIGHTING.

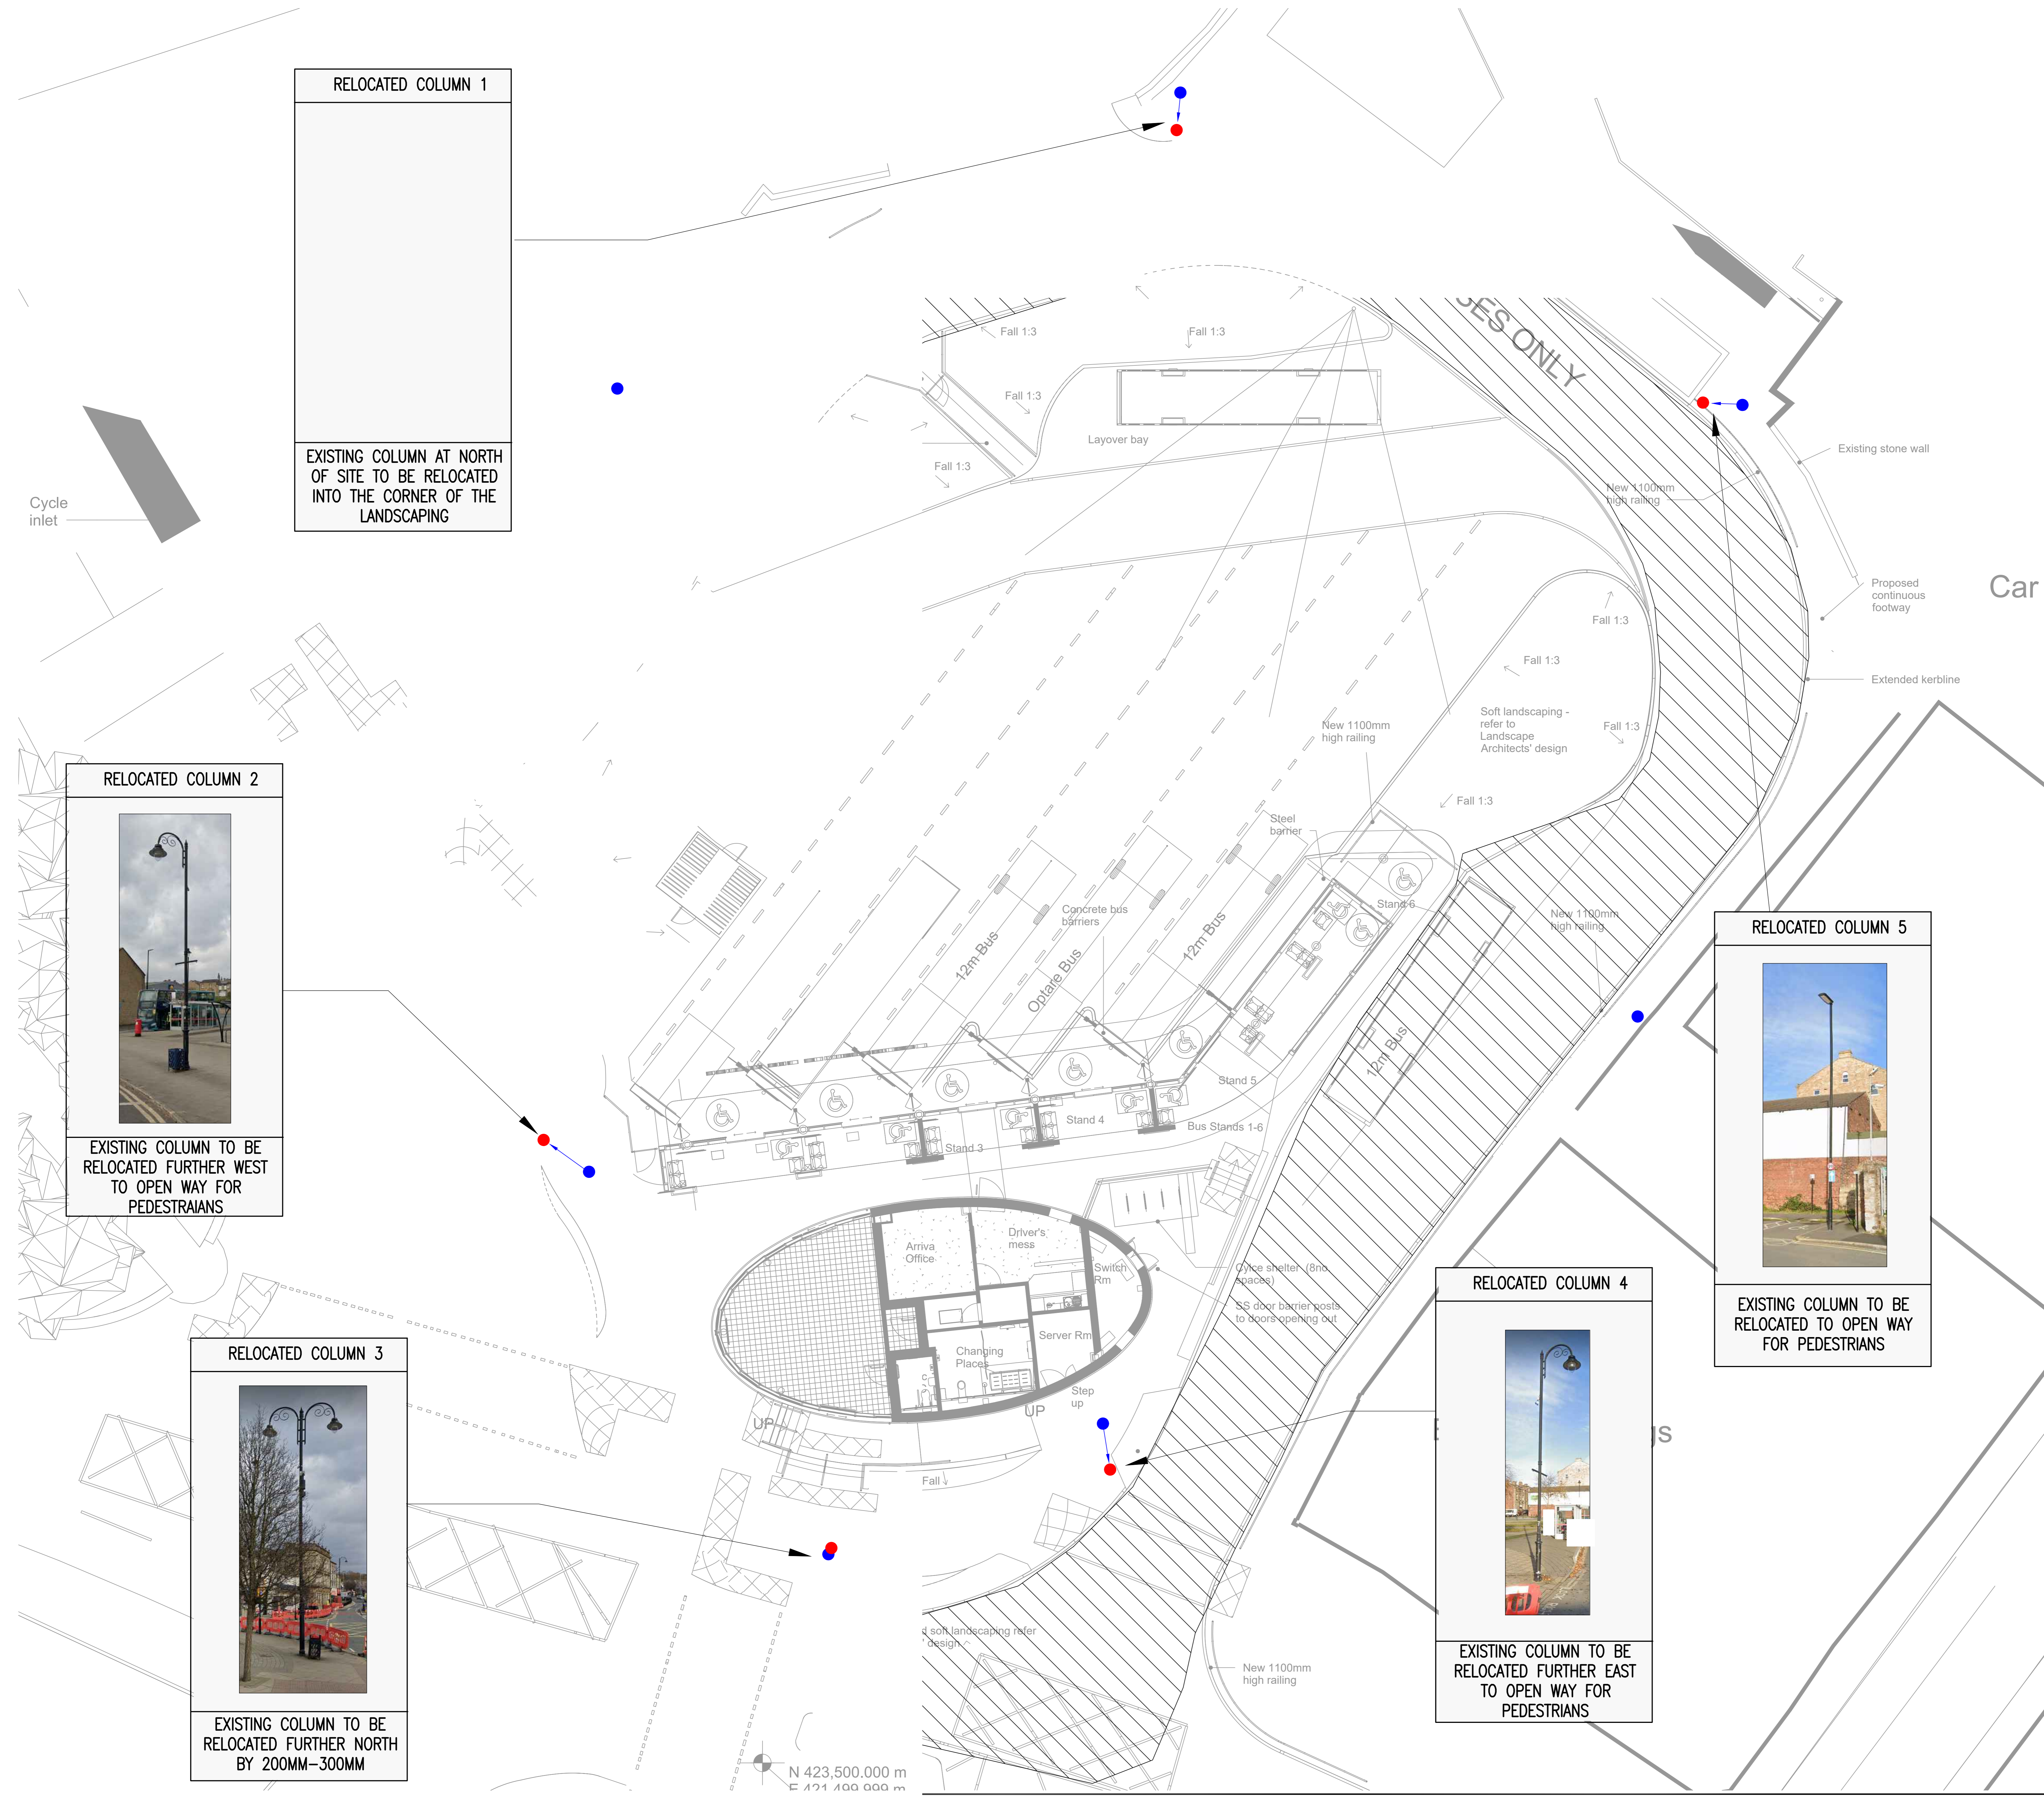

RELOCATED COLUMN 1

EXISTING COLUMN AT NORTH OF SITE TO BE RELOCATED INTO THE CORNER OF THE LANDSCAPING

RELOCATED COLUMN 2



EXISTING COLUMN TO BE RELOCATED FURTHER WEST TO OPEN WAY FOR PEDESTRIANS

RELOCATED COLUMN 3



EXISTING COLUMN TO BE RELOCATED FURTHER NORTH BY 200MM-300MM

RELOCATED COLUMN 4



EXISTING COLUMN TO BE RELOCATED FURTHER EAST TO OPEN WAY FOR PEDESTRIANS

RELOCATED COLUMN 5



EXISTING COLUMN TO BE RELOCATED TO OPEN WAY FOR PEDESTRIANS

POS	NO	DATE	BY	DESCRIPTION	CHK	APP
P03	1000003	KZ	STAGE 4 - DWG1 ISSUE		RE	JW
P02	05.09.2022	KZ	STAGE 3 - NEW ARCHITECTURAL LAYOUT		RE	JW
P01	10.04.2022	KZ	FOR INFORMATION		RE	JW
REV	NO	DATE	BY	DESCRIPTION	CHK	APP

DRAWING STATUS: STAGE 4

wsp

Three White Rose Office Park, Millshaw Park Lane, Leeds, LS11 0DL
 Tel: +44 (0)113 355 6200 Fax: +44 (0)113 355 6201
 www.wsp.com

CLIENT: KIRKLEES COUNCIL
 ARCHITECT: SGP ARCHITECTS
 PROJECT: HECKMONDWIKE BUS STATION
 TITLE: ELECTRICAL SERVICES
 EXTERNAL AREAS
 ENABLING WORKS
 STREET LIGHTING COLUMN RELOCATION LAYOUT

SCALE: 1:100	CHECKED: JW	APPROVED: JW
PROJECT NO: 70079085	DESIGNED: KZ	DRAWN: KZ
DRAWING NO: HBH-WSP-00-ZZ-DR-E-630001	DATE: APRIL 2022	REV: P03

© WSP Group Ltd