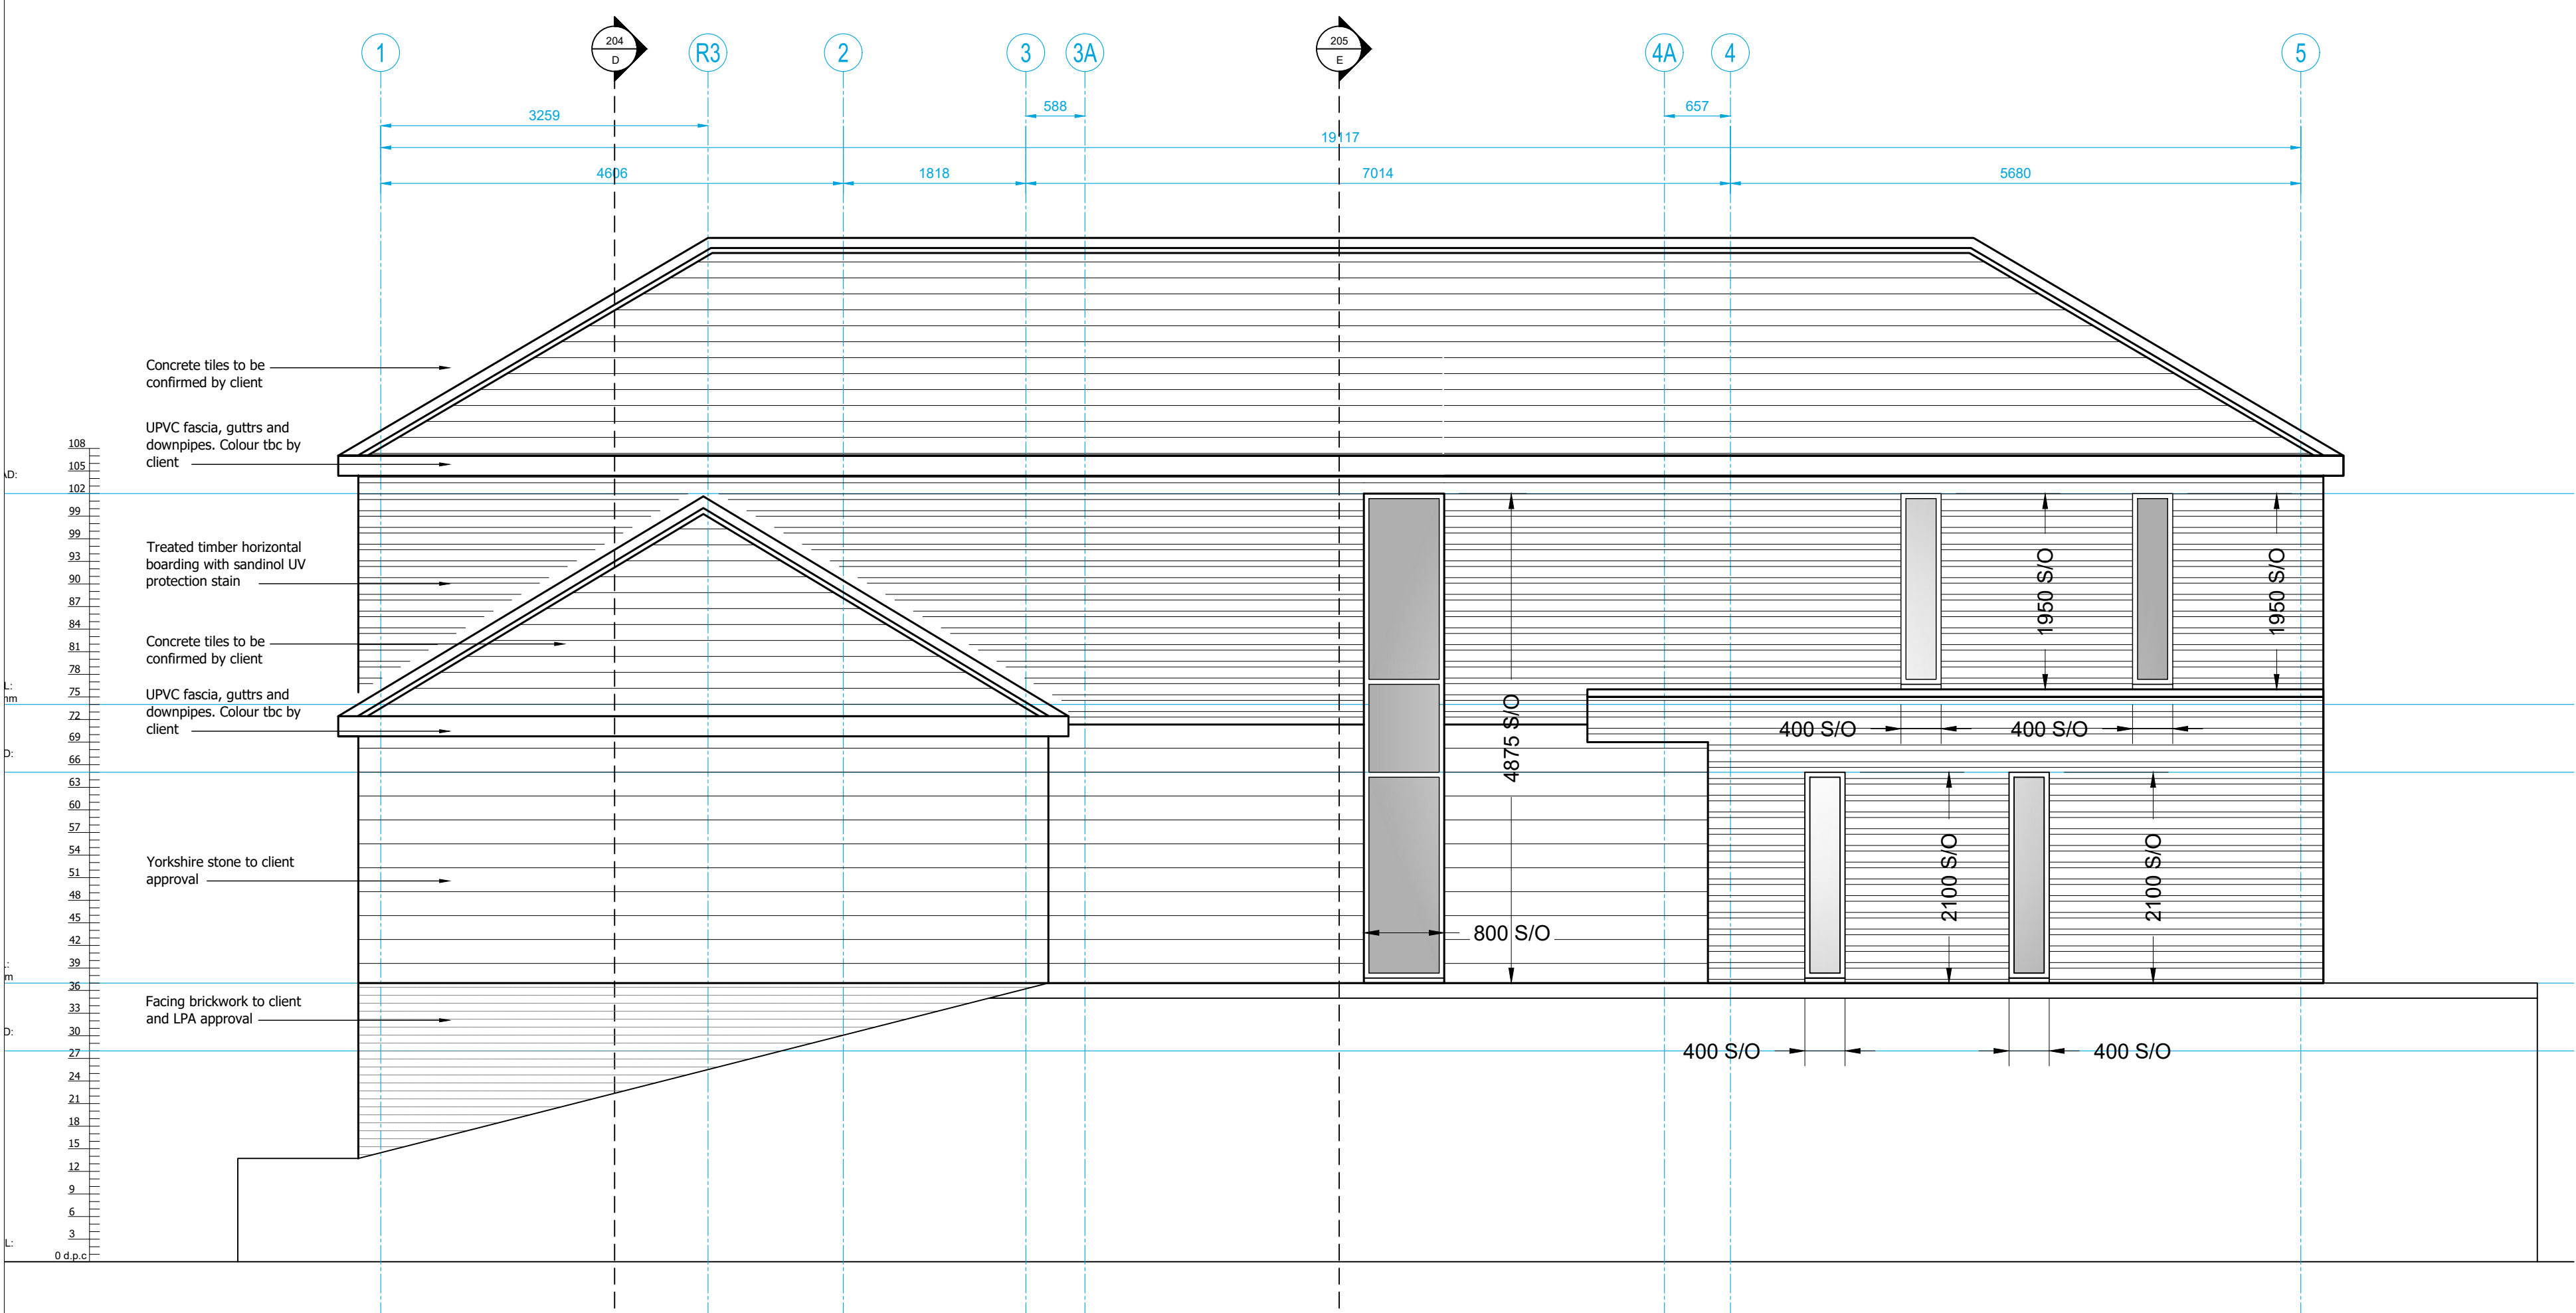
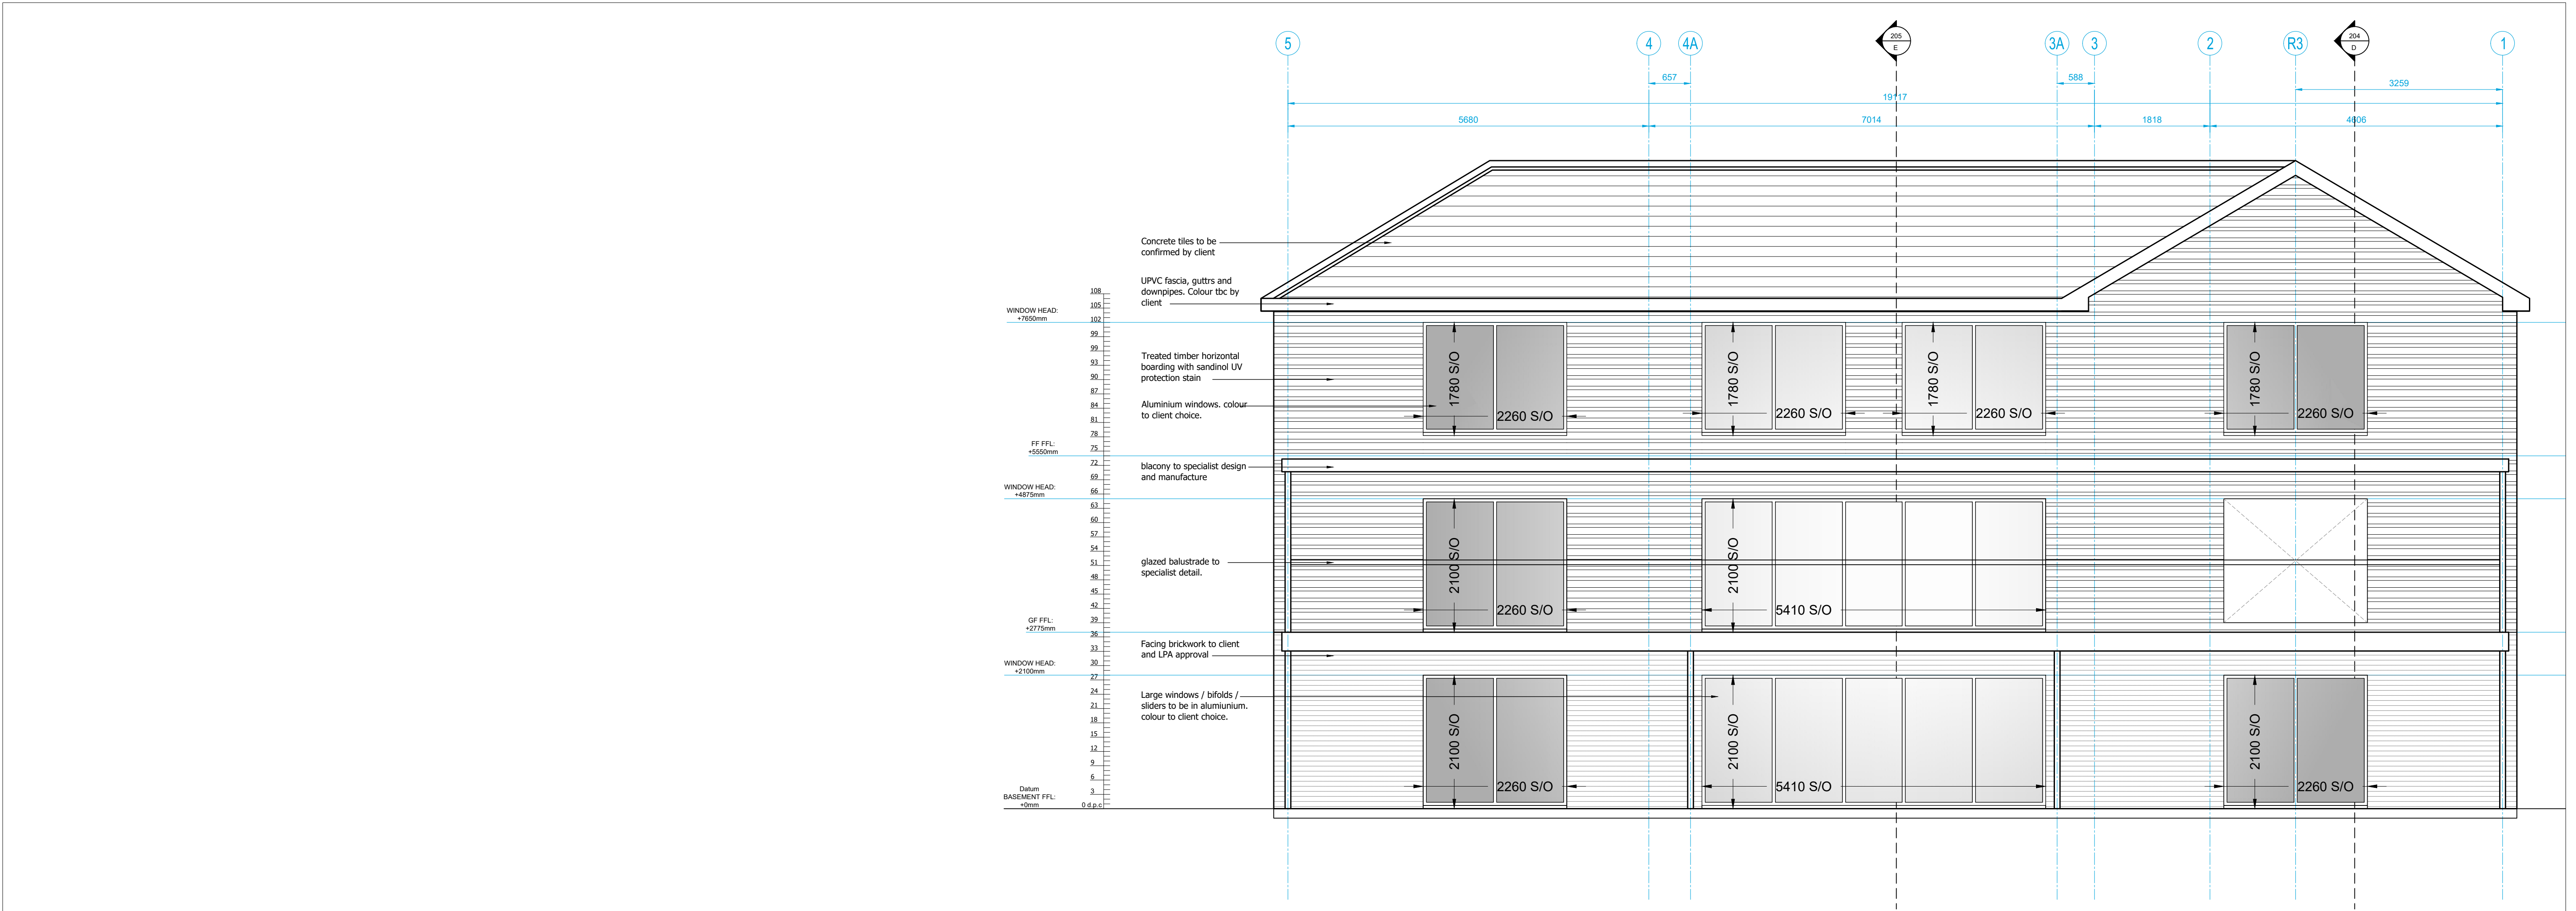


client MR NATHAN & MRS LAUREN CLARKE			drawing title ELEVATIONS	
project 81 COMMON END LANE HUDDERSFIELD			DESIGN WORKS Ltd	
drawn AWD	by 11/11/21	scale 1:50 @ A1		
			COORDINATION	
			drawing number DB1171 - 008/1	rev P6