



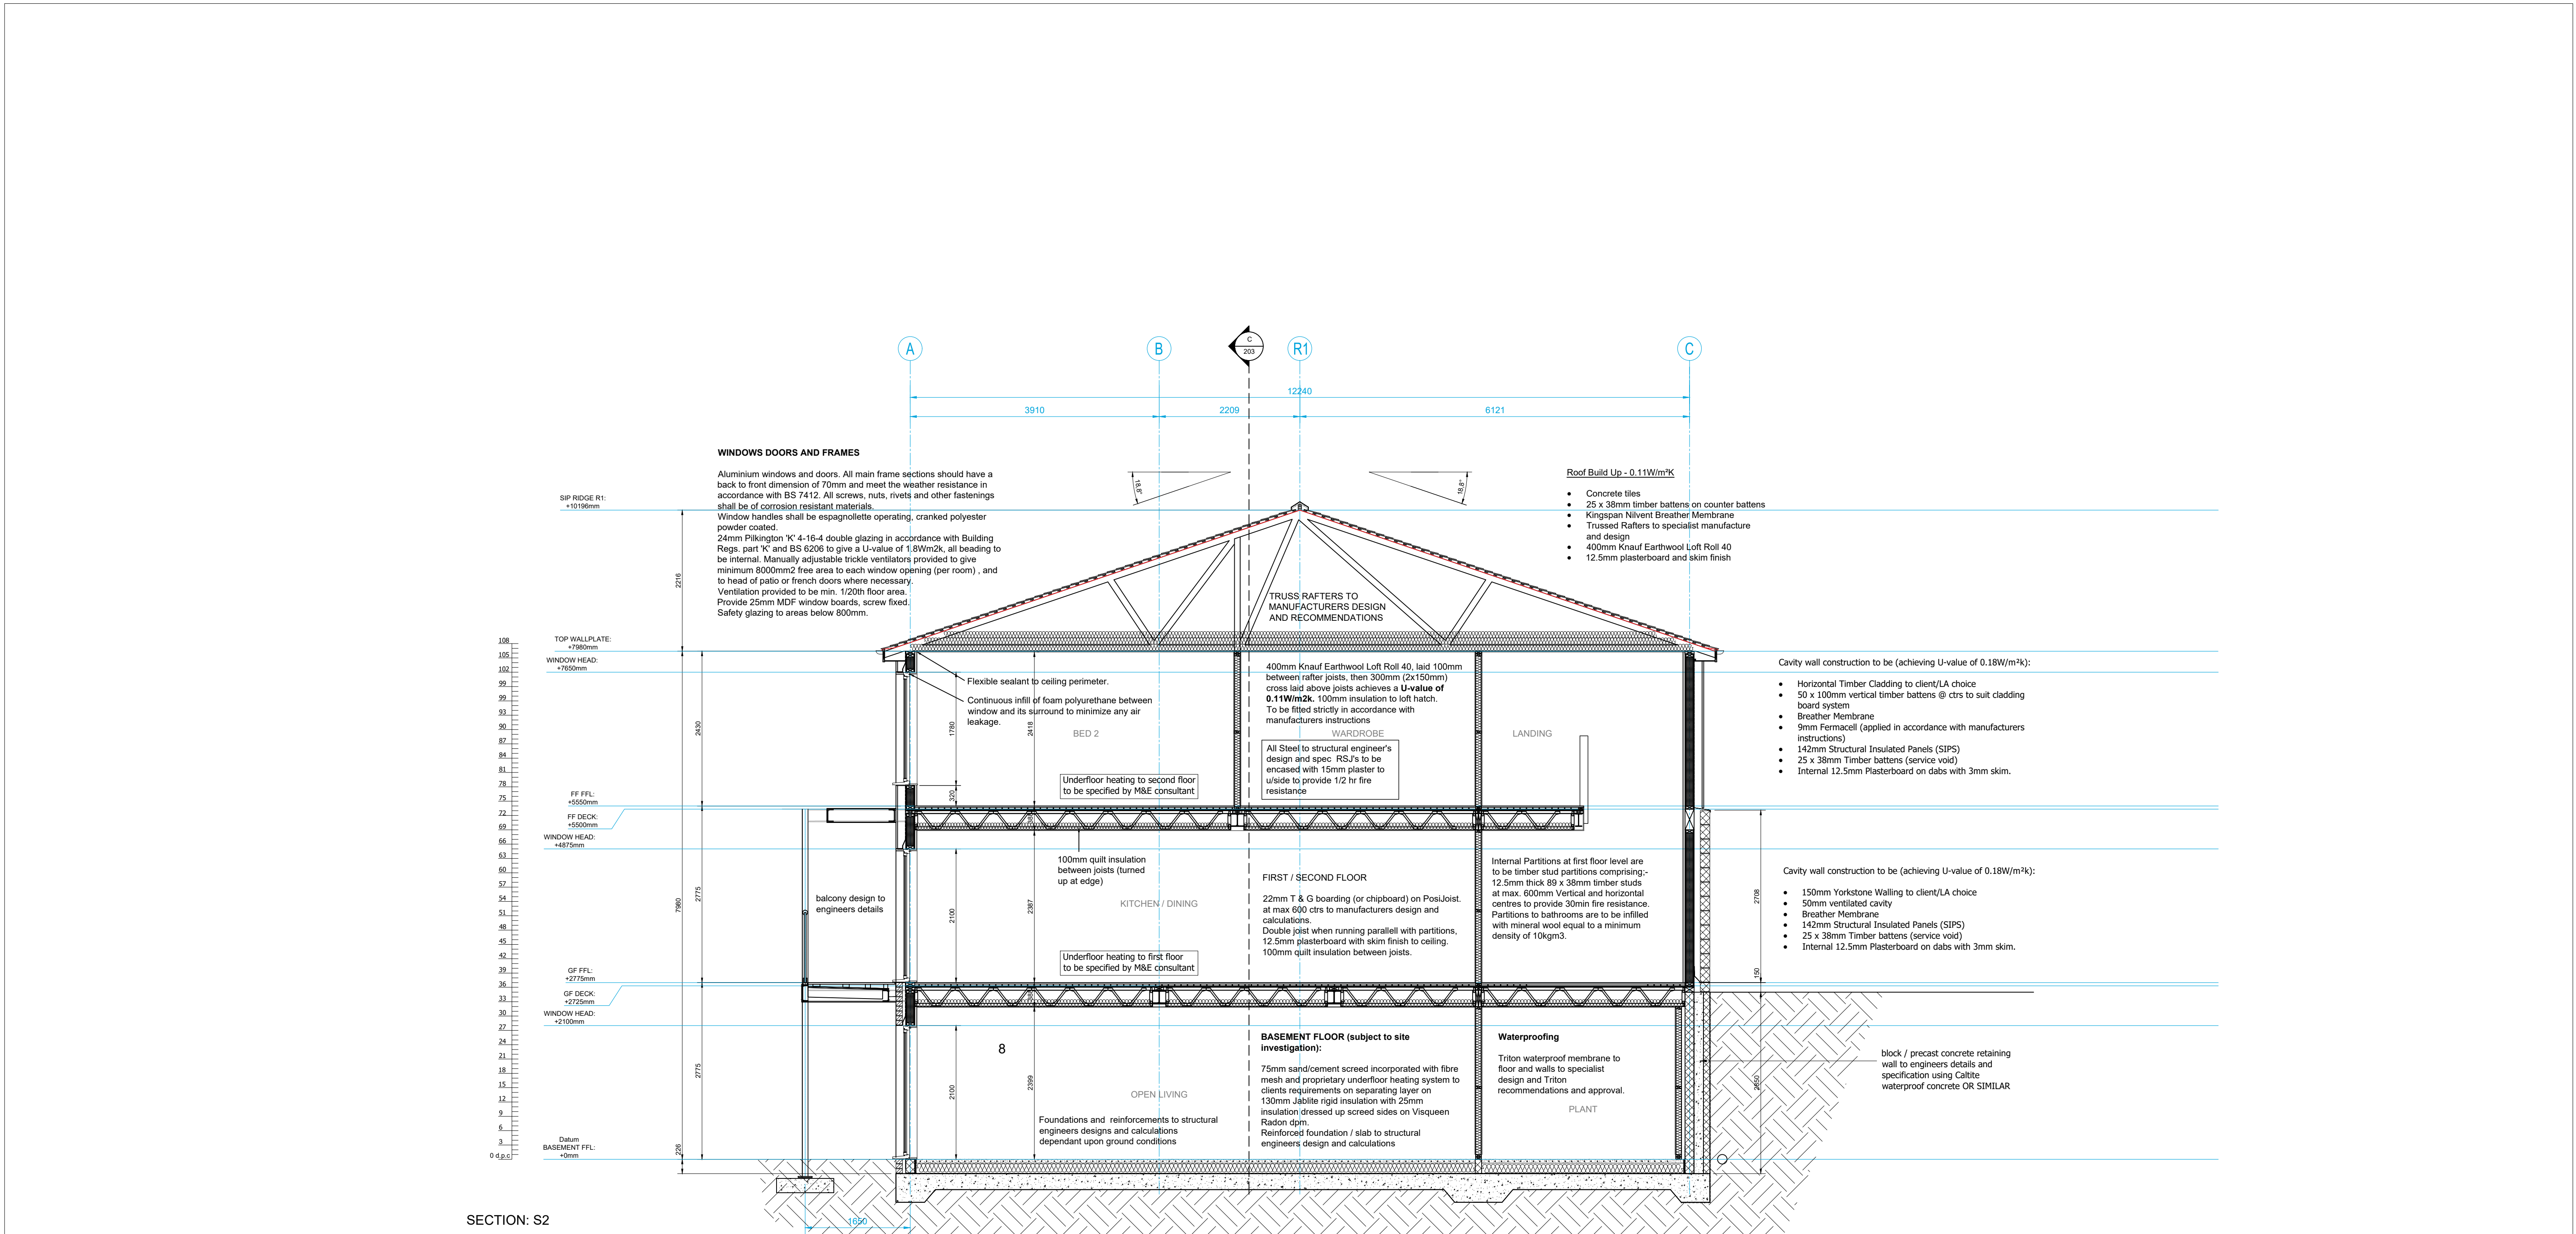

SECTION: S2

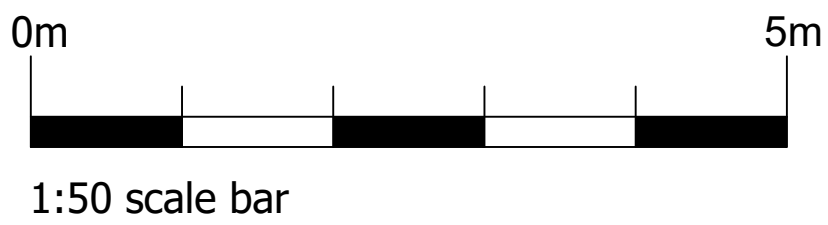

Do Not Scale.			
All dimensions and conditions are to be checked on site prior to preparing drawings or commencing any work.			
IF IN DOUBT, ASK!			
CONTACT US:			
Tel: 07702117902 / 07850880427			
Email: info@dbdesignworks.co.uk			
Web: www.dbdesignworks.co.uk			
ref	description	date	

client MR NATHAN & MRS LAUREN CLARKE			drawing title SECTION 2	
project 81 COMMON END LANE HUDDERSFIELD			D&B DESIGN WORKS Ltd	
drawn AWD	by 11/11/21	scale 1:50 @ A1		
			COORDINATION	
			drawing number DB1171 - 010	rev P2