



Ground Floor Layout
as Existing



First Floor Layout
as Existing



Front Elevation.
as Existing

Side Elevation.
as Existing

Rear Elevation.
as Existing




Front Elevation.
as Proposed


Side Elevation.
as Proposed

Rear Elevation.
as Proposed

Side Elevation.
as Proposed

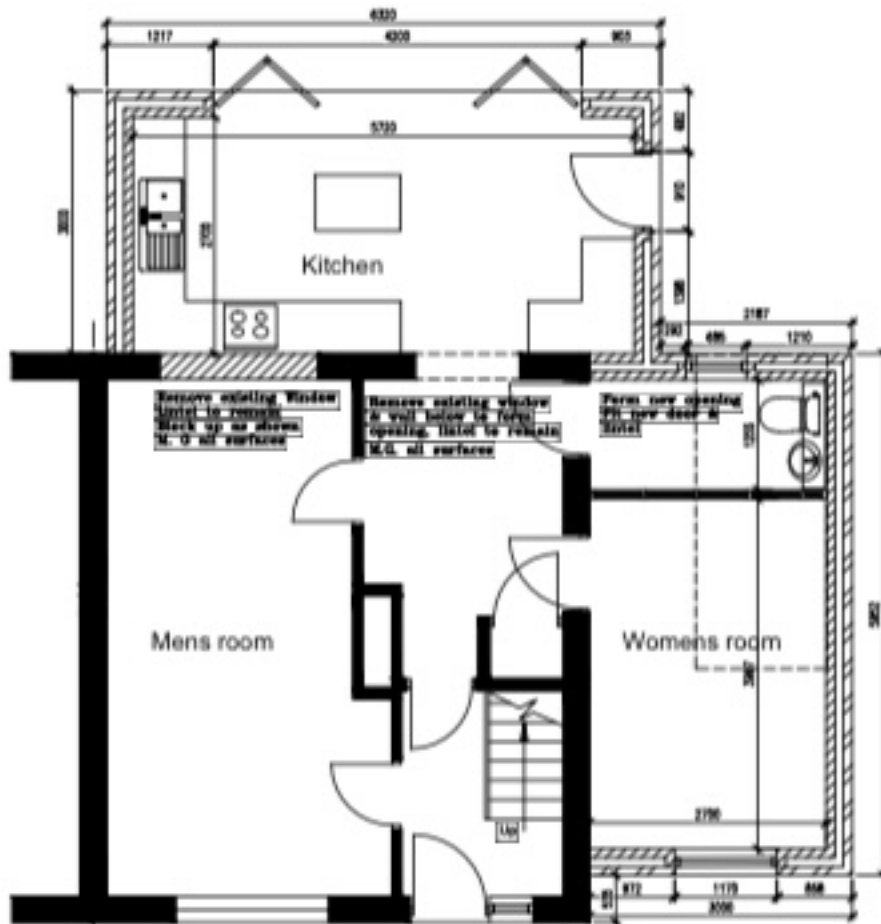

Ground Floor Layout
as Proposed

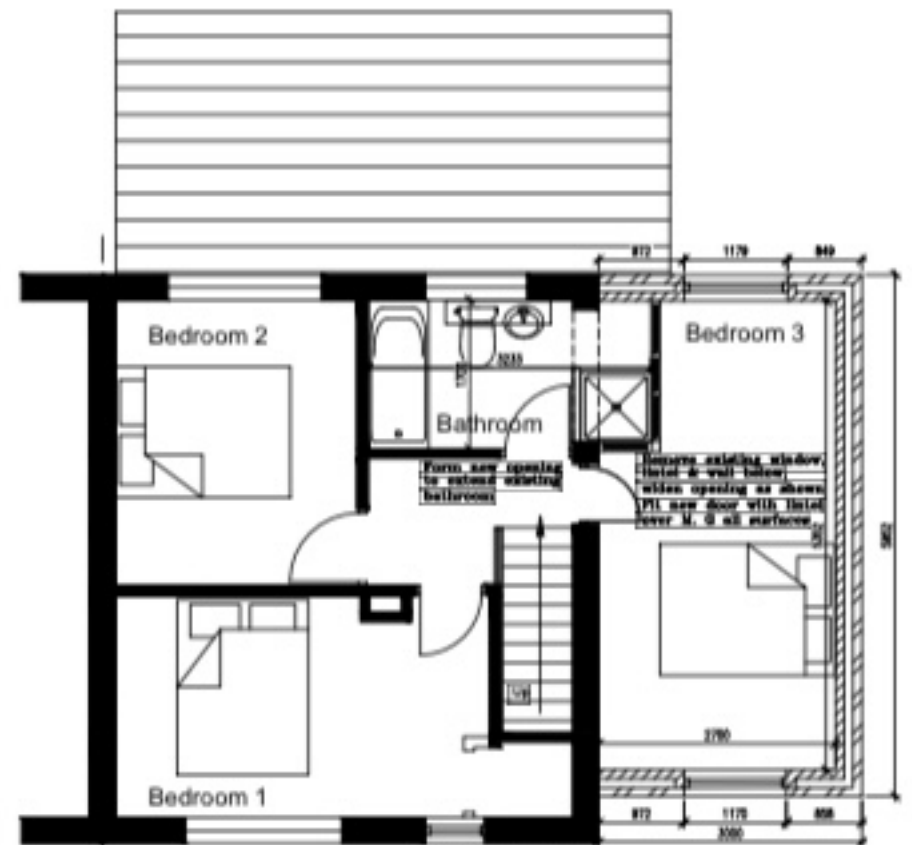

First Floor Layout
as Proposed