
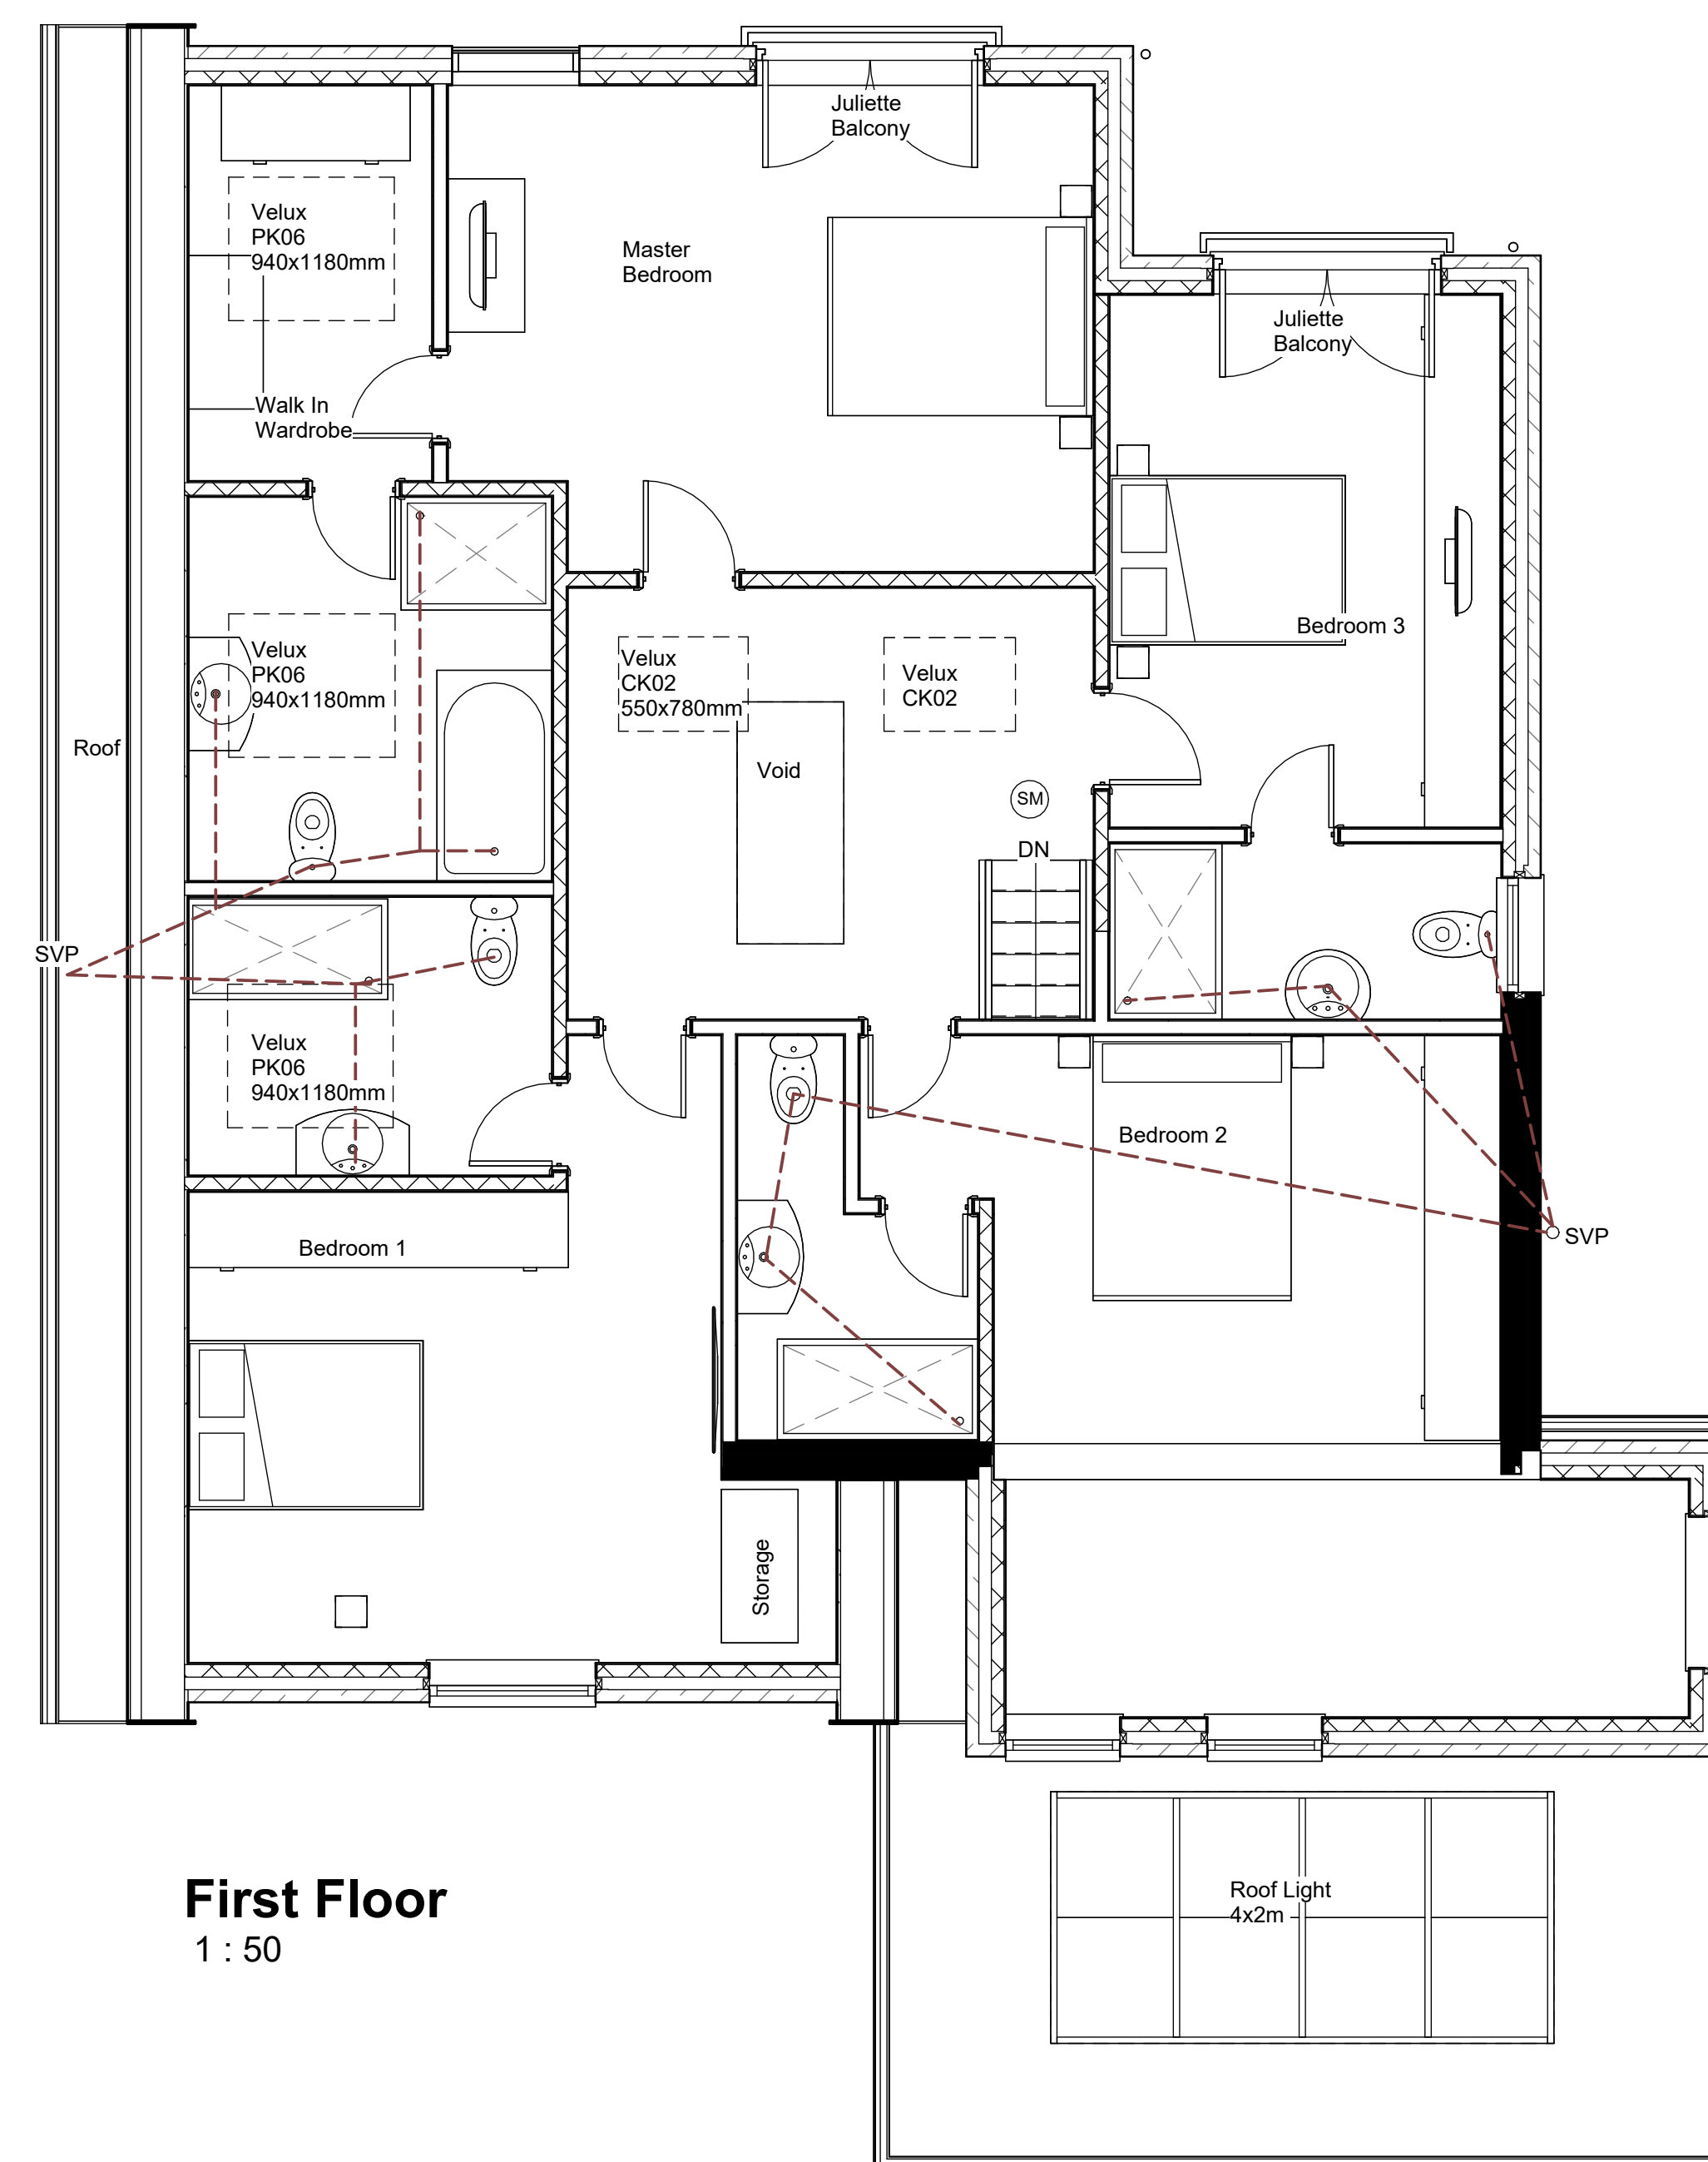


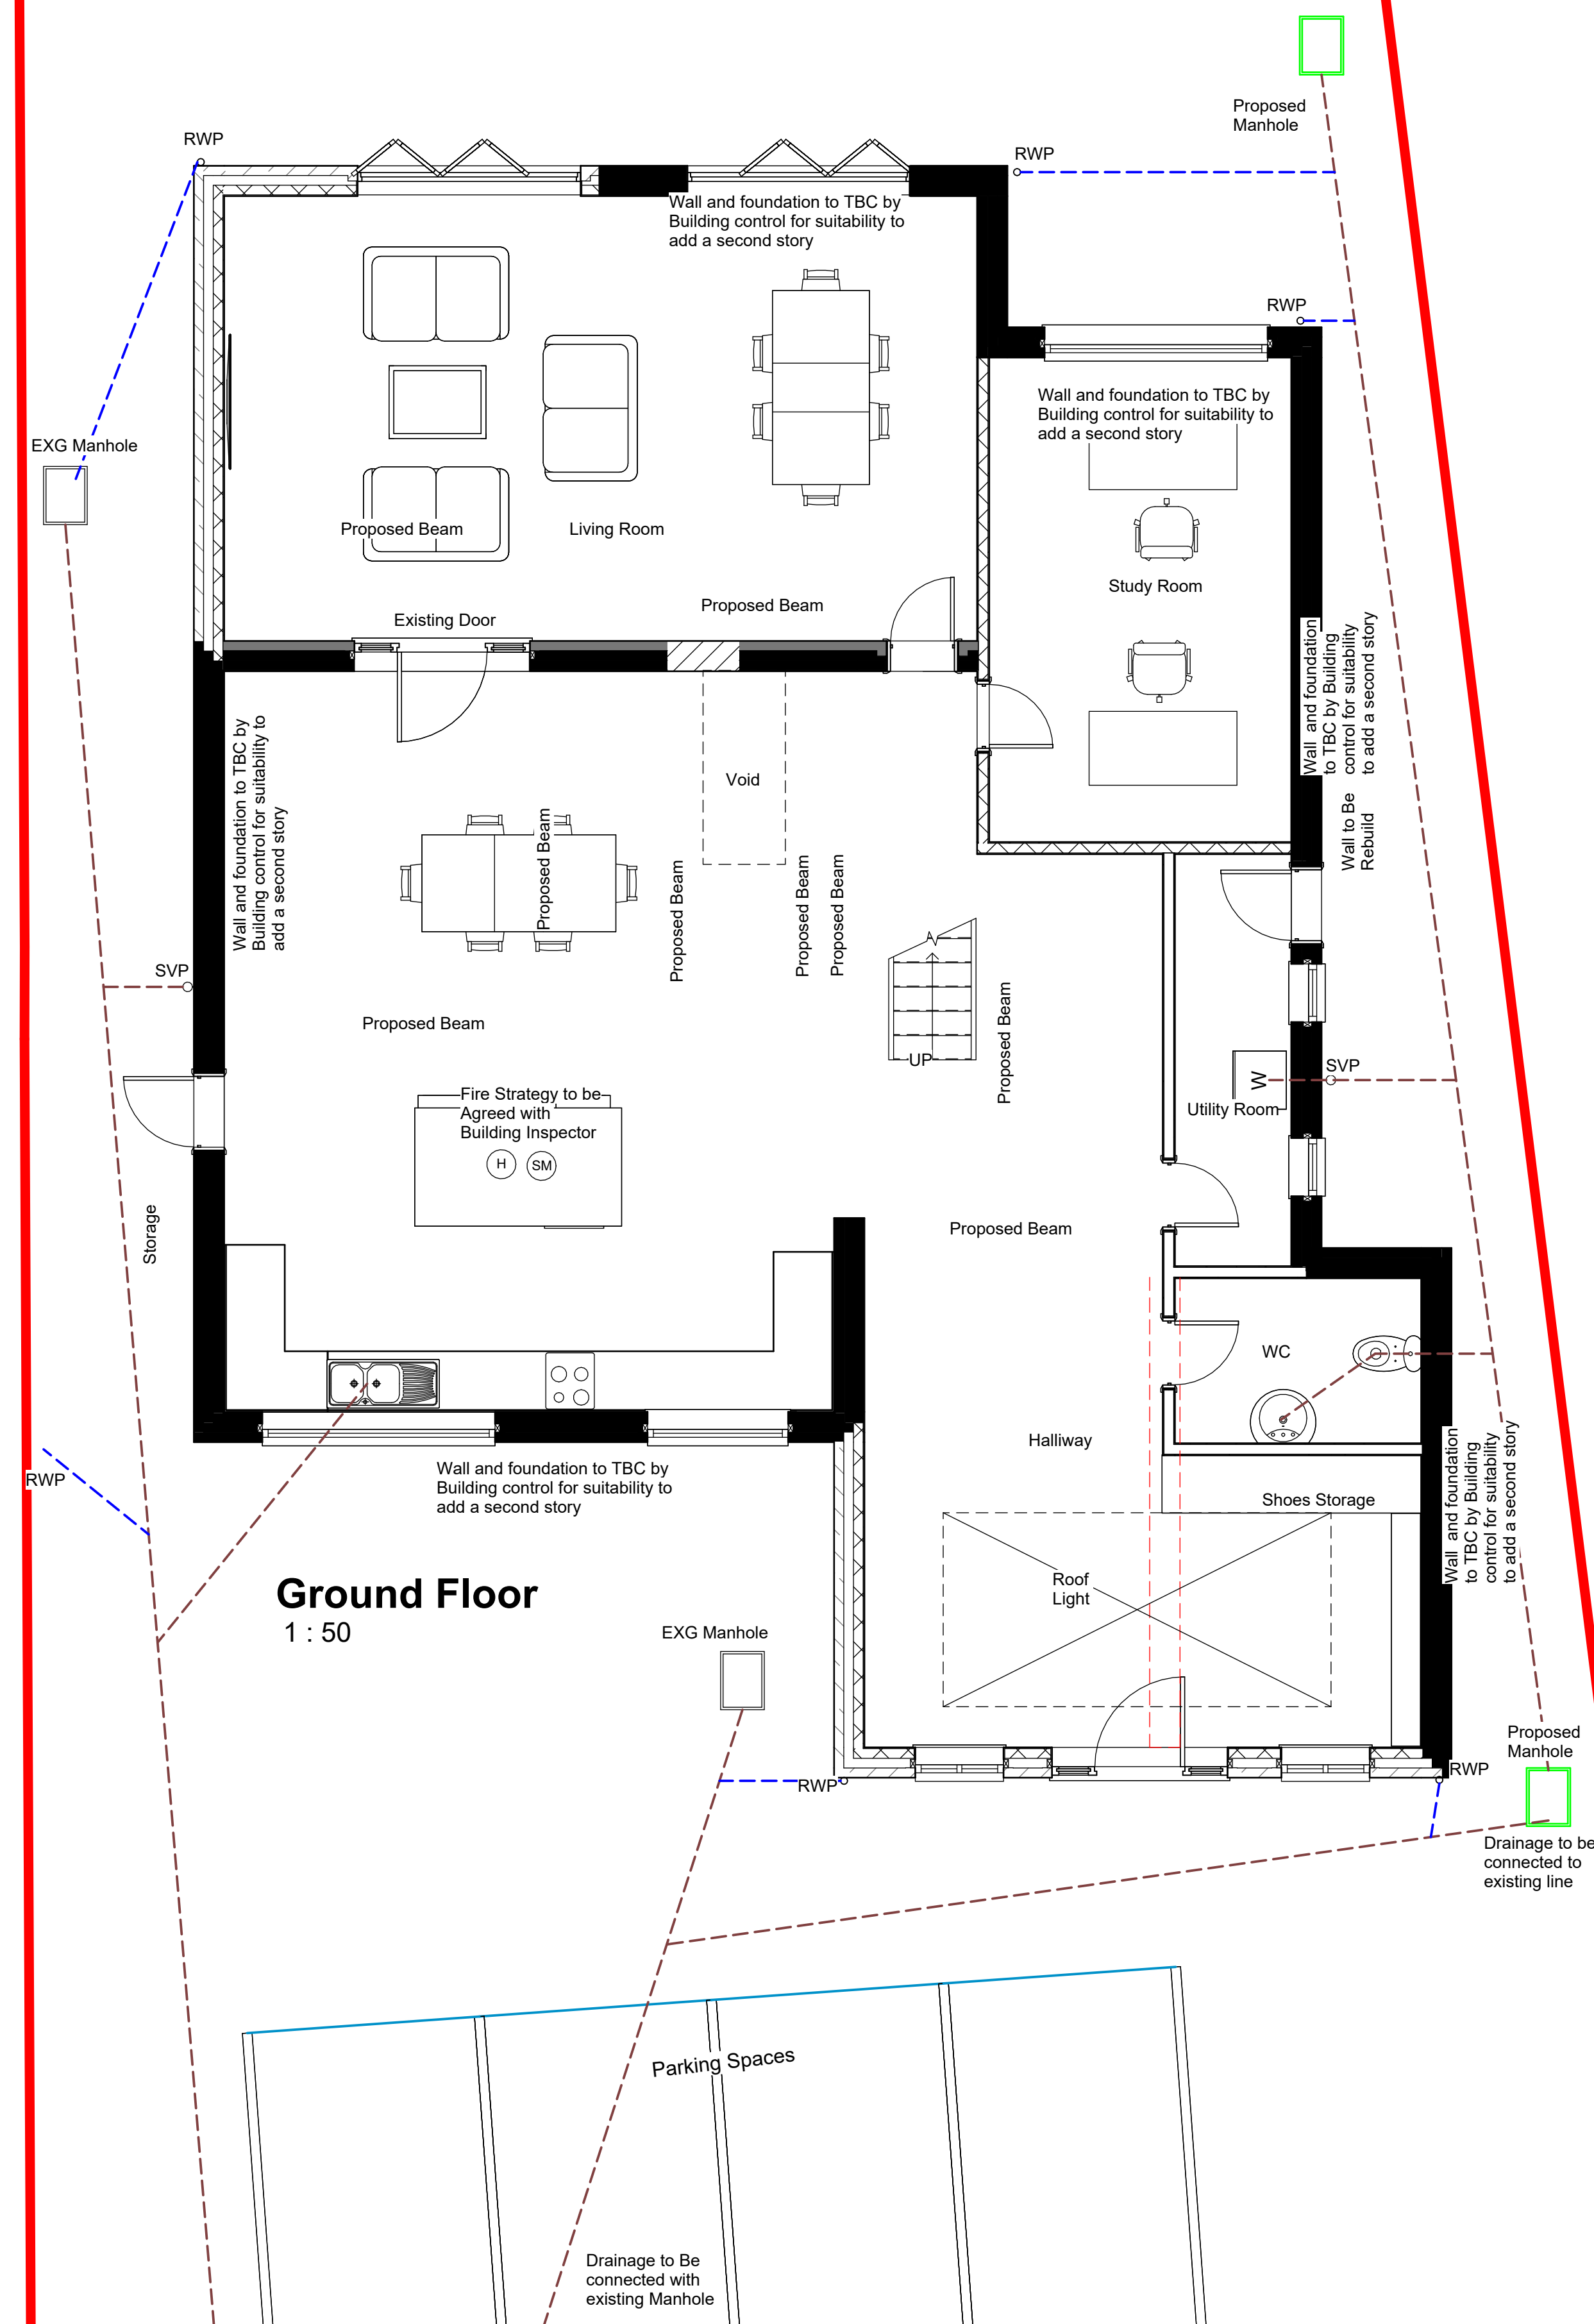

NOTE:

- All Existing/ Proposed Steel/ Lintels To Be Checked By Structural Engineer.
- Fire Strategy To Be Agreed With Building Inspector