


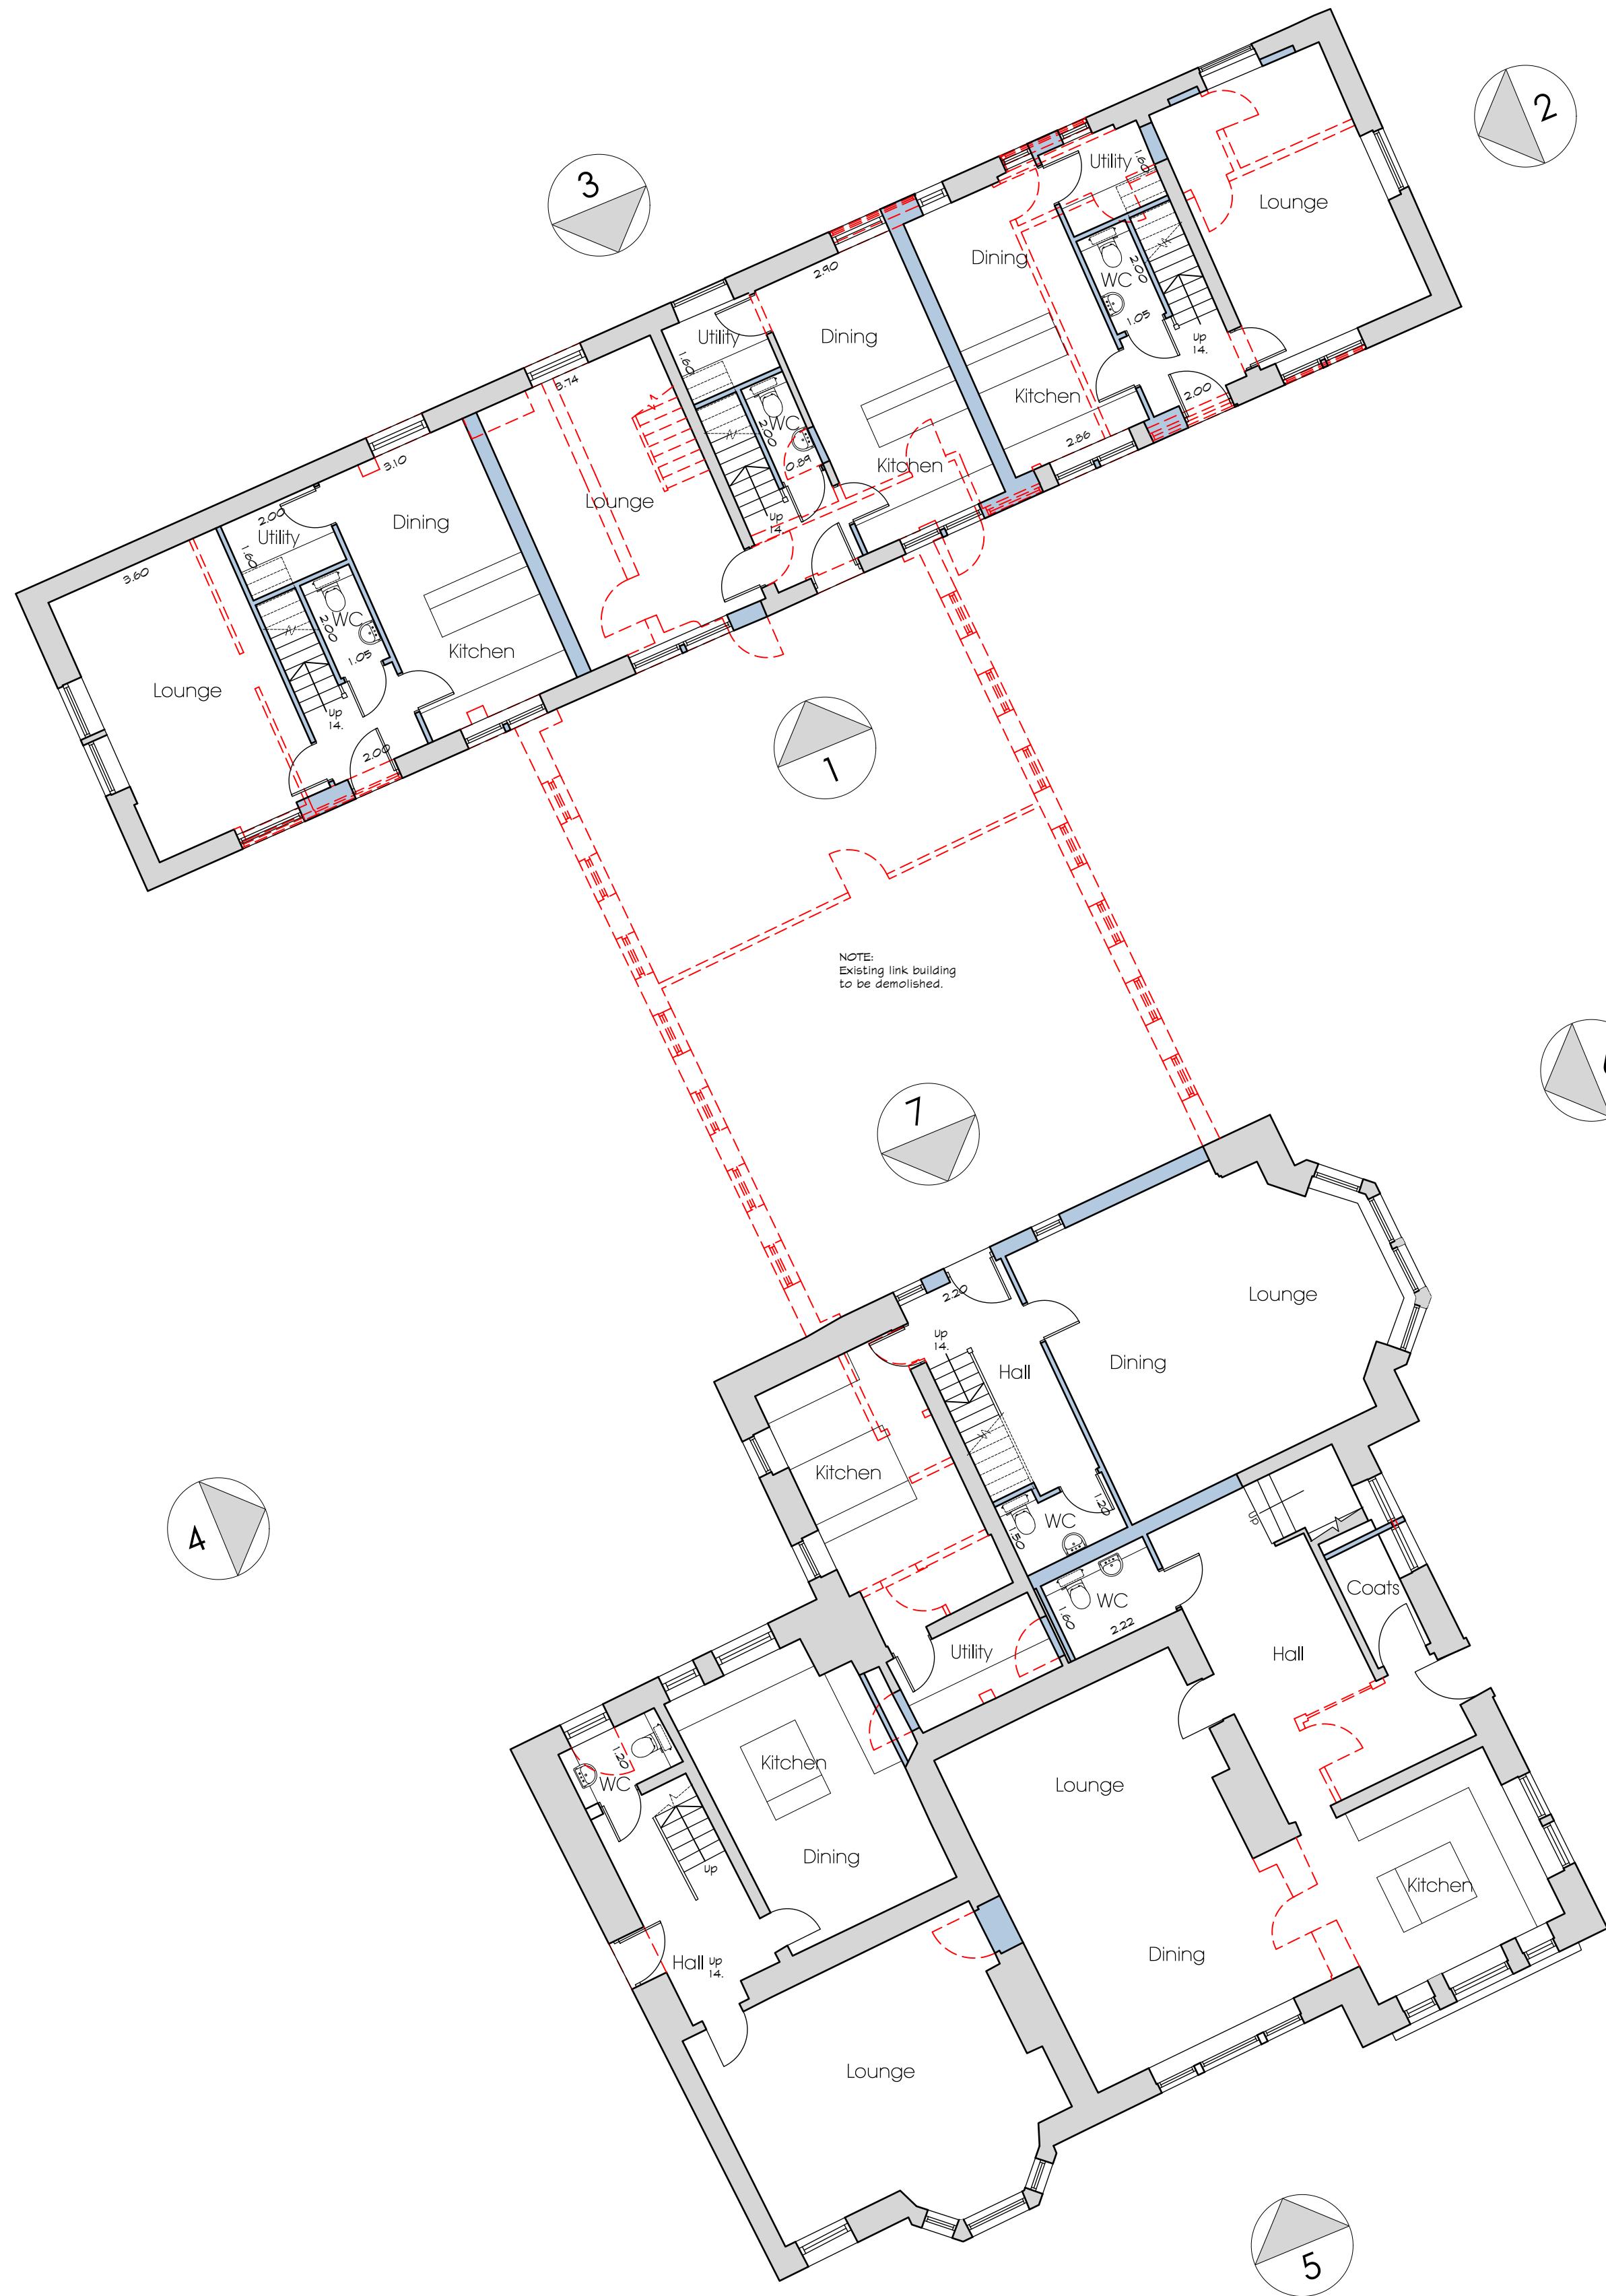

R02	Layout amendments	19.10.22	MW	JR
R01	Preliminary Issue	08.10.21	MC	JR

Rev	Description	Date	By	Rvw
-----	-------------	------	----	-----

Residential Development

at Acre House
Acre Street
Lindley
Huddersfield

for North Point Living
Developments

Farrar Bamforth Associates Ltd.

Chartered Architectural Technologists

51 Trinity Street, Huddersfield, HD1 4DN
Tel: (01484) 424008 Fax: (01484) 512305
E-mail: design@farrarbamforth.co.uk
Website: www.farrarbamforth.co.uk

Proposed Floor Plans

Project	Originator	Zone	Level	Type	Role	Number	Revision
---------	------------	------	-------	------	------	--------	----------

21D17 - FBA - ZZ - XX - DR - A - 9901 - P02

Drawn	Date	Suitability	Revision Status	Scale of A1
MC	Oct 21	S2	Preliminary	1 : 100

This document is © Farrar Bamforth Associates Ltd. Drawing measurements shall not be obtained by scaling. Setting out dimensions are to face of structure. Verify all dimensions prior to construction or product manufacture. Immediately report any discrepancies on this document to Farrar Bamforth Associates Ltd. This document shall be read in conjunction with associated models, specifications and related consultants documents.