
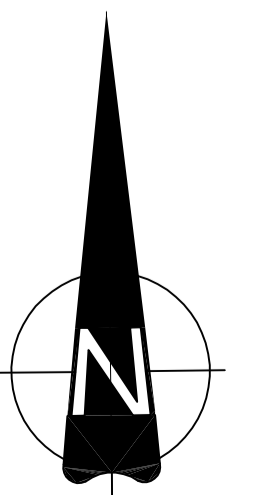



LEGEND									
AV	AIR VALVE	CC	CONCRETE COVER	FWS	FOUL WATER SEWER	LP	LAMP POST	ST	STOP TAP
B	BOLLARD	CM	CABLE MARKER	G	GULLY	MC	METAL COVER	SV	STOP VALVE
BH	BOREHOLE	CP	CATCH PIT	GV	GAS VALVE	MH	MANHOLE	SWS	SURFACE WATER SEWER
BS	BUS STOP	CTV	CABLE TV LC	HV	HIGH VOLTAGE	MV	MEDIUM VOLTAGE	TL	TRAFFIC LIGHTS
BT	BRITISH TELECOM	DP	DOWN PIPE	IC	INSPECTION COVER	P	POST / POLE	TP	TELEGRAPH POLE
		ECP	ELEC. CABLE PIT	JB	JUNCTION BOX	RE	RODDING EYE	TH	THRESHOLD
		EP	ELEC. POLE/PYLON	KW	KERB WEIR	RS	ROAD SIGN	VP	VENT PIPE
		ER	EARTH ROD	LB	LITTER BIN	S	STAY	WM	WATER METER
		FH	FIRE HYDRANT	LH	LAMP HOLE	SC	STOP COCK	WO	WASH OUT

Copyright exist on the designs and information shown on this drawing. No part of this drawing can be reproduced without written confirmation of Heppenstalls. This drawing should only be used for the purpose was issued for and should not be used for construction unless it is marked for construction. Heppenstalls must be notified should any discrepancies be found.

Revision

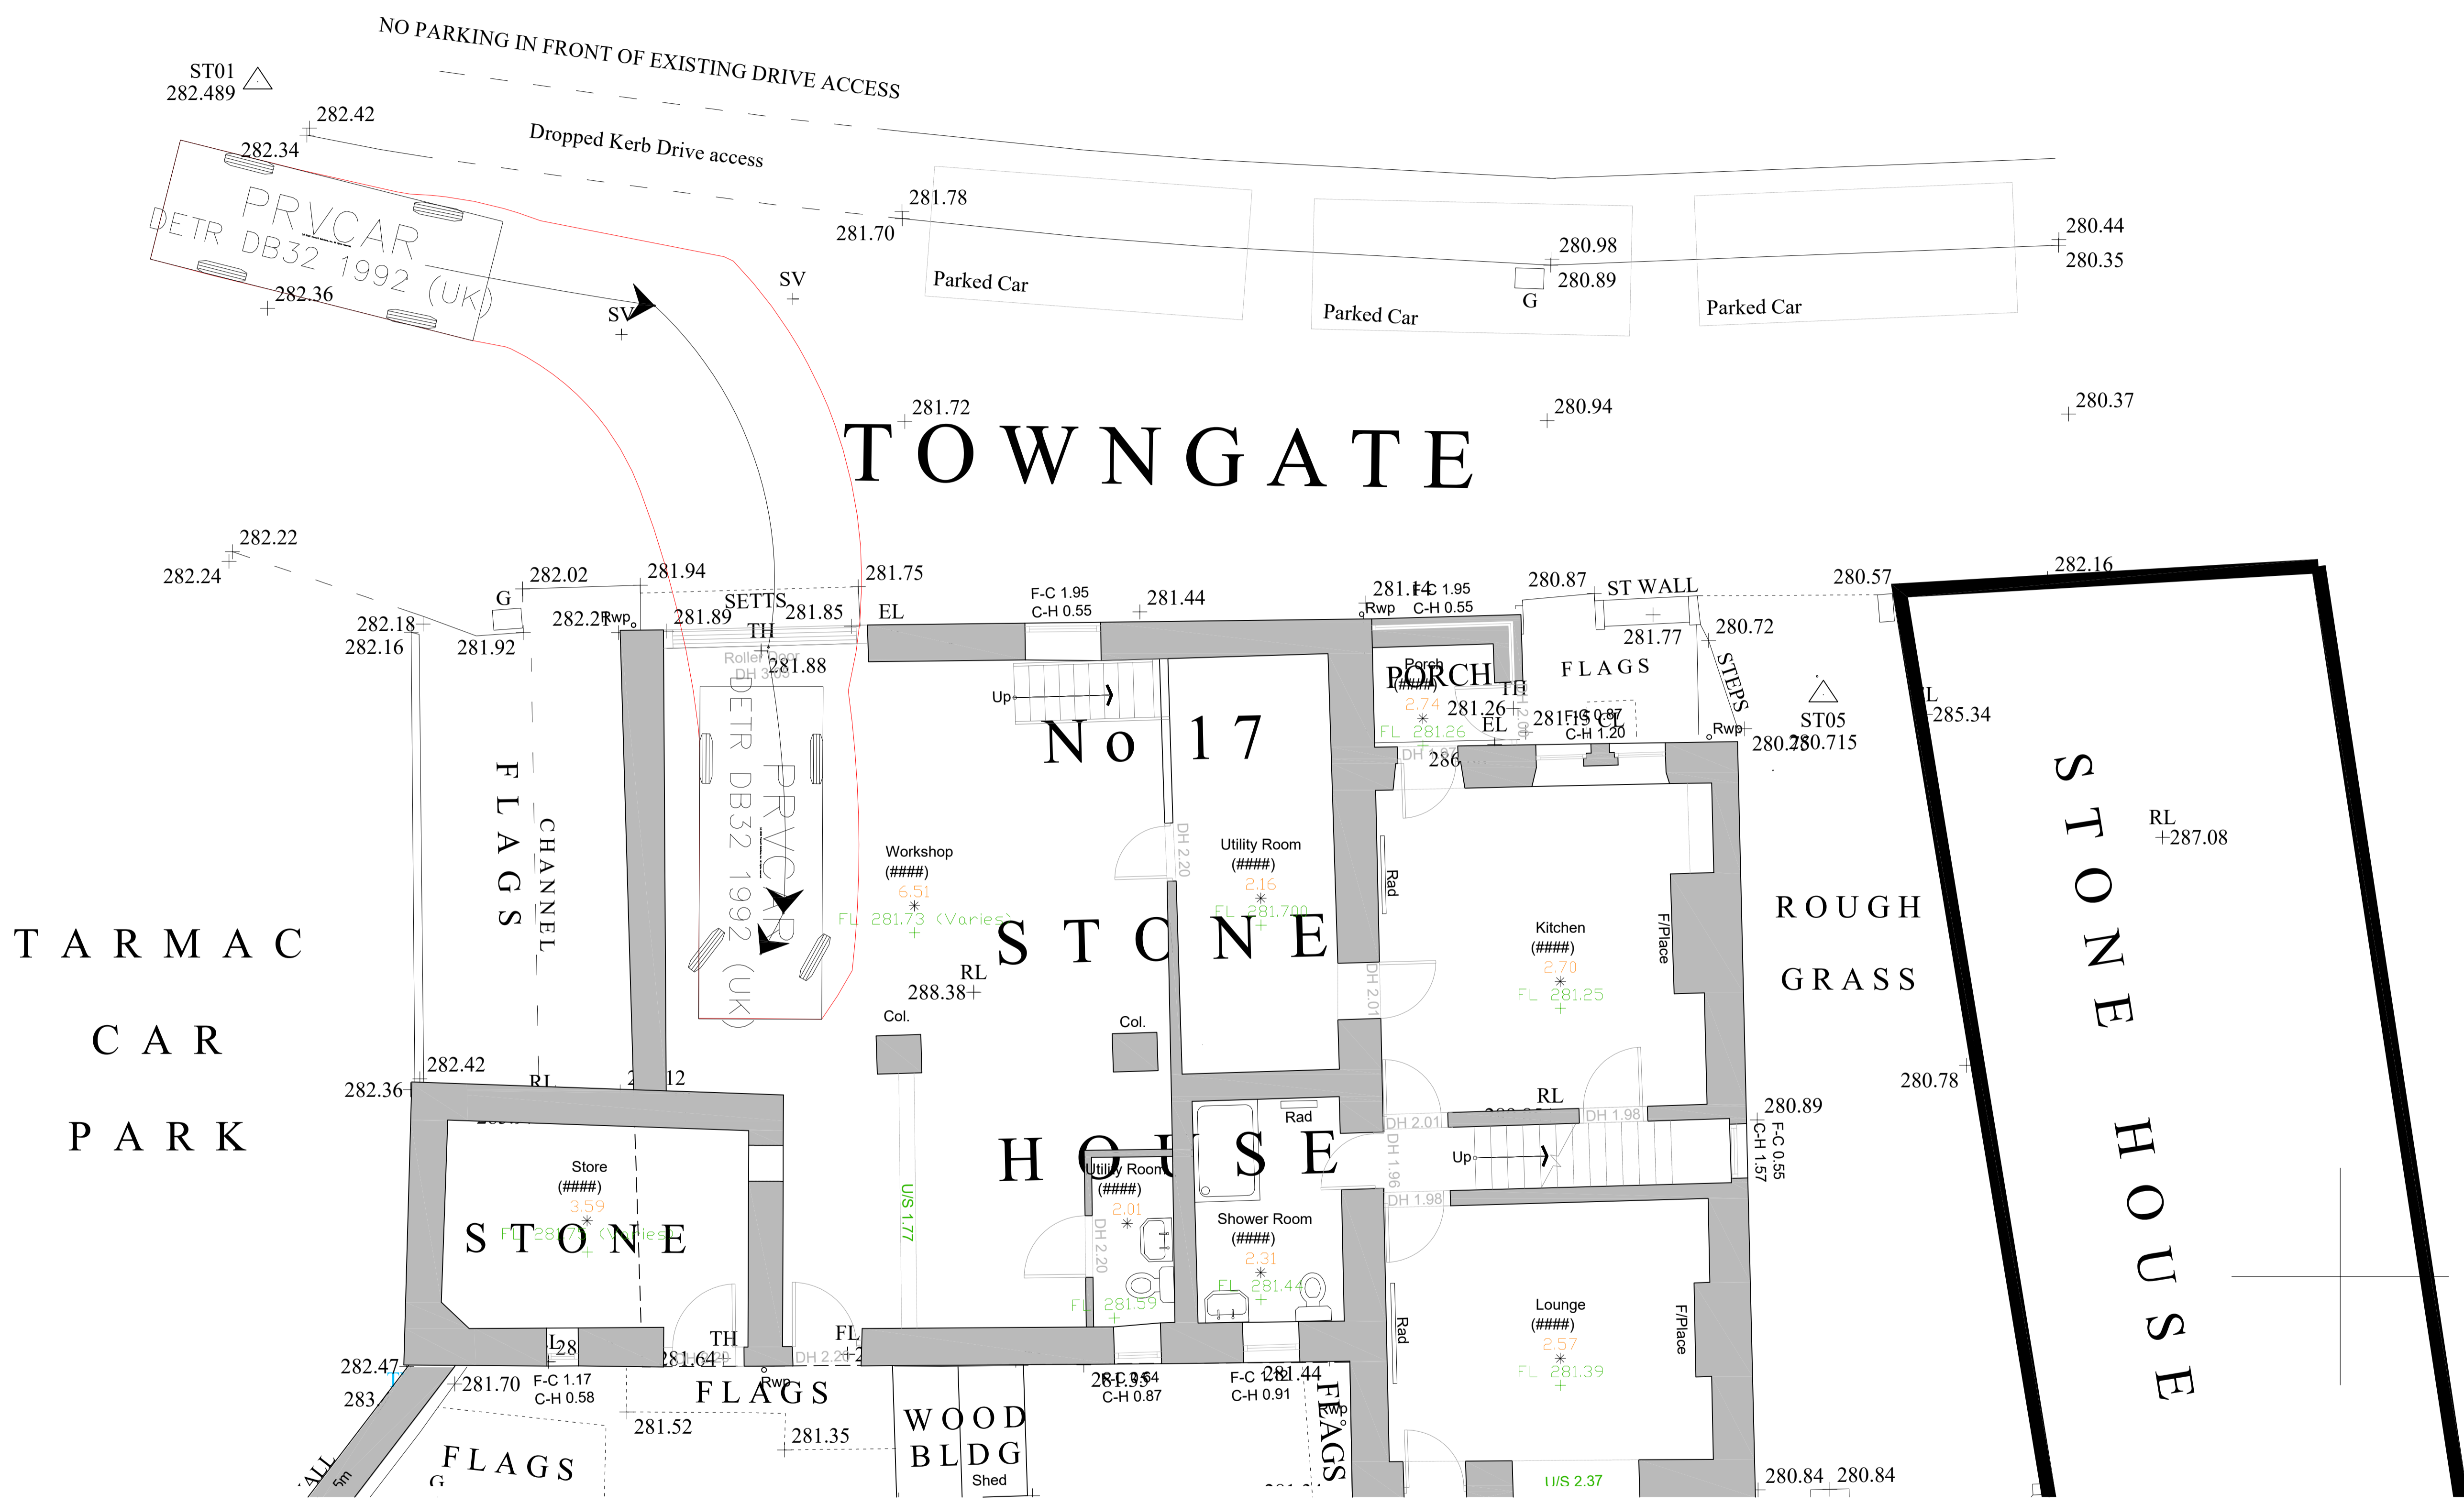

Swept path Ingress & Egress Up hill only with parked cars
 Existing Layout : Existing barn Access

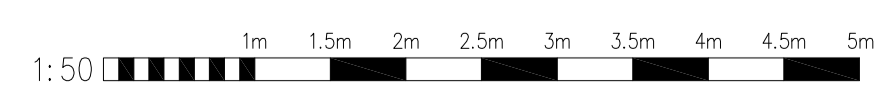

Ellam Land Surveys drawing and Paragon Highways swept path

Client
 Mr & Mrs T.Fleming
 Project
 17 Towngate, Upperrthong

Drawing
 Existing Site Plan with swept path

Number
 4416-07-04
 Date
 09/2023
 Scale @ A1
 As Marked

HEPPENSTALLS
 Chartered Architects & Surveyors

Architecture
 Surveying
 Planning
 Project Management

RIBA
 Allisons buildings, 135 Armitage Road Milnsbridge,
 Huddersfield, HD3 4JY tel 01484 658411
 projects@heppenstalls.net www.heppenstalls.net

Planning Application