


17 Towngate Proposed Site Sections

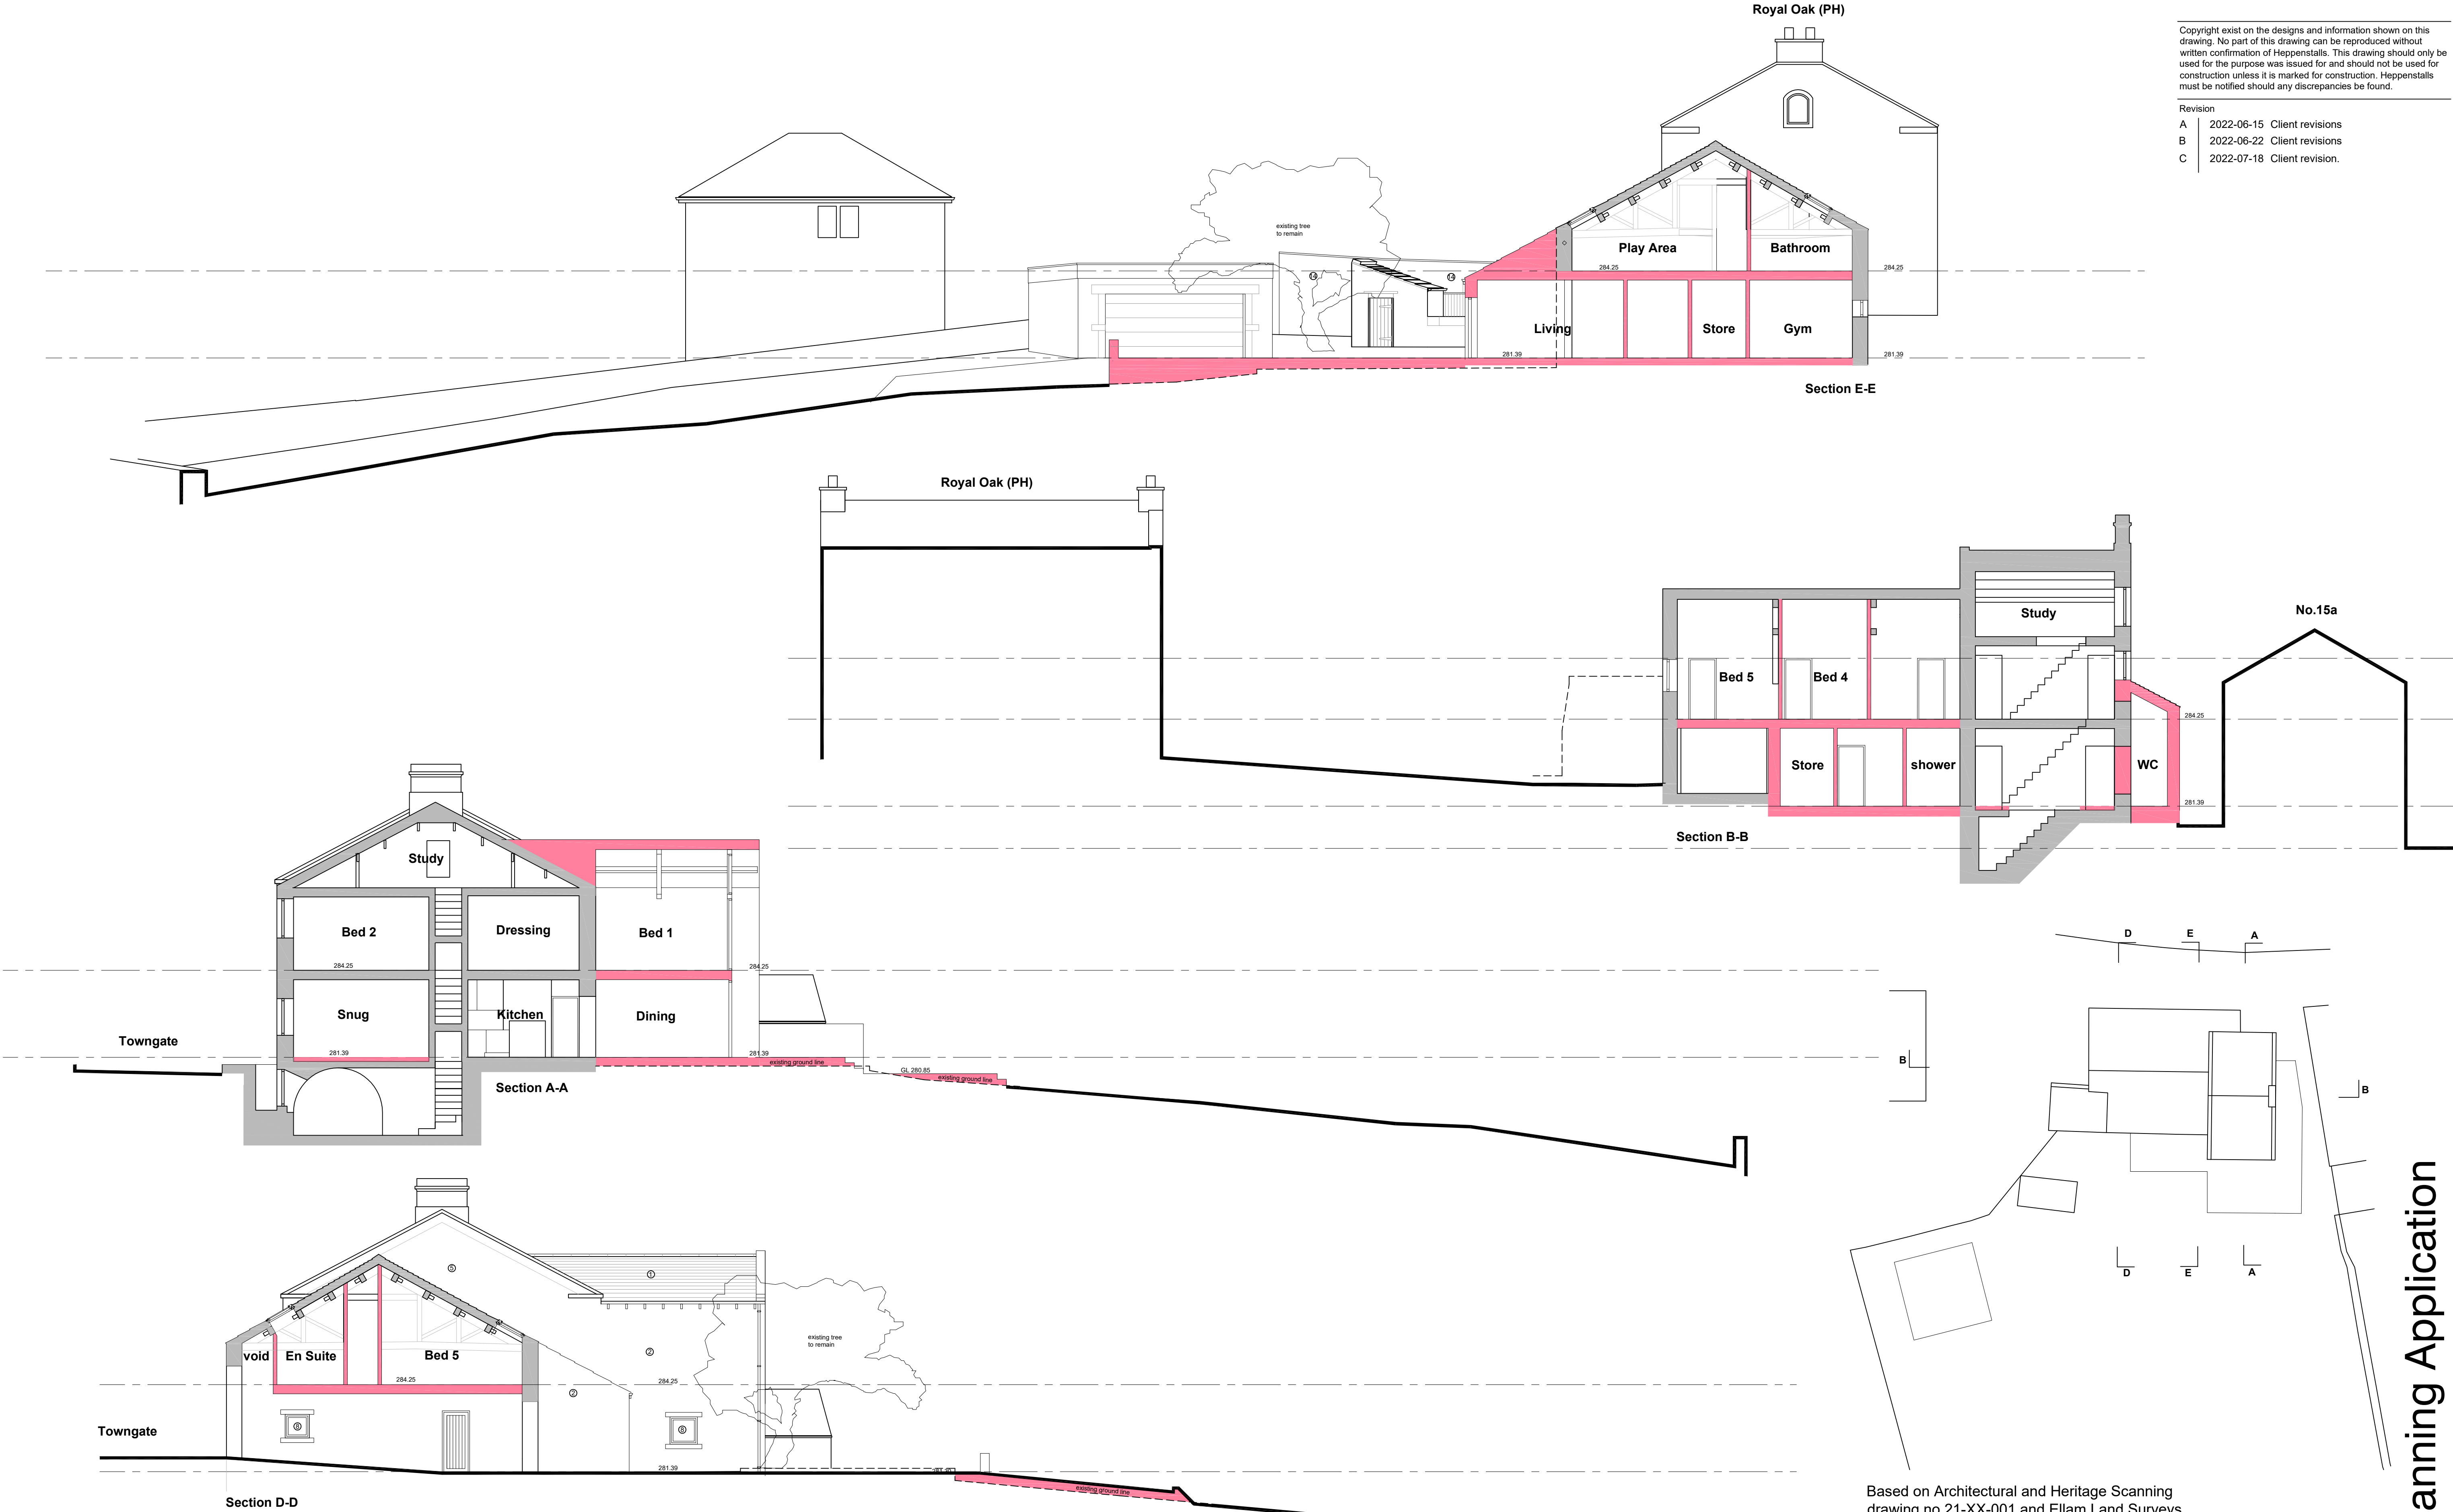

Copyright exist on the designs and information shown on this drawing. No part of this drawing can be reproduced without written confirmation of Heppenstalls. This drawing should only be used for the purpose was issued for and should not be used for construction unless it is marked for construction. Heppenstalls must be notified should any discrepancies be found.

Revision		
A	2022-06-15	Client revisions
B	2022-06-22	Client revisions
C	2022-07-18	Client revision.

- Material Notes
- ① Stone slates
 - ② Stone
 - ③ Render
 - ④ Painted stone
 - ⑤ Painted render
 - ⑥ Existing Timber window to remain
 - ⑦ Existing PVC window to remain
 - ⑧ Timber door/window
 - ⑨ Oak window/door
 - ⑩ Velux Conservation roof window
 - ⑪ Painted timber or aluminium fascia
 - ⑫ Extensive green roof
 - ⑬ Powder painted sectional overhead door
 - ⑭ Existing dry stone boundary retaining wall to be extended upwards to 1.8m above PH car park

Existing Structure

Proposed Structure

Based on Architectural and Heritage Scanning drawing no.21-XX-001 and Ellam Land Surveys drawing no.8405_2D/1

Client
Mr & Mrs T.Fleming
Project
17 Towngate, Uppenthong
Alterations & Extension

Drawing
Planning Application
Proposed elevations and sections

Number
4416-05-06c
Date
06/2022
Scale @ A1
As Marked

HEPPENSTALLS

Chartered Architects & Surveyors

Architecture
Surveying
Planning
Project Management
RICS
Allisons buildings, 135 Armitage Road Milnsbridge,
Huddersfield, HD3 4JY tel 01484 658411
projects@heppenstalls.net www.heppenstalls.net

Planning Application