



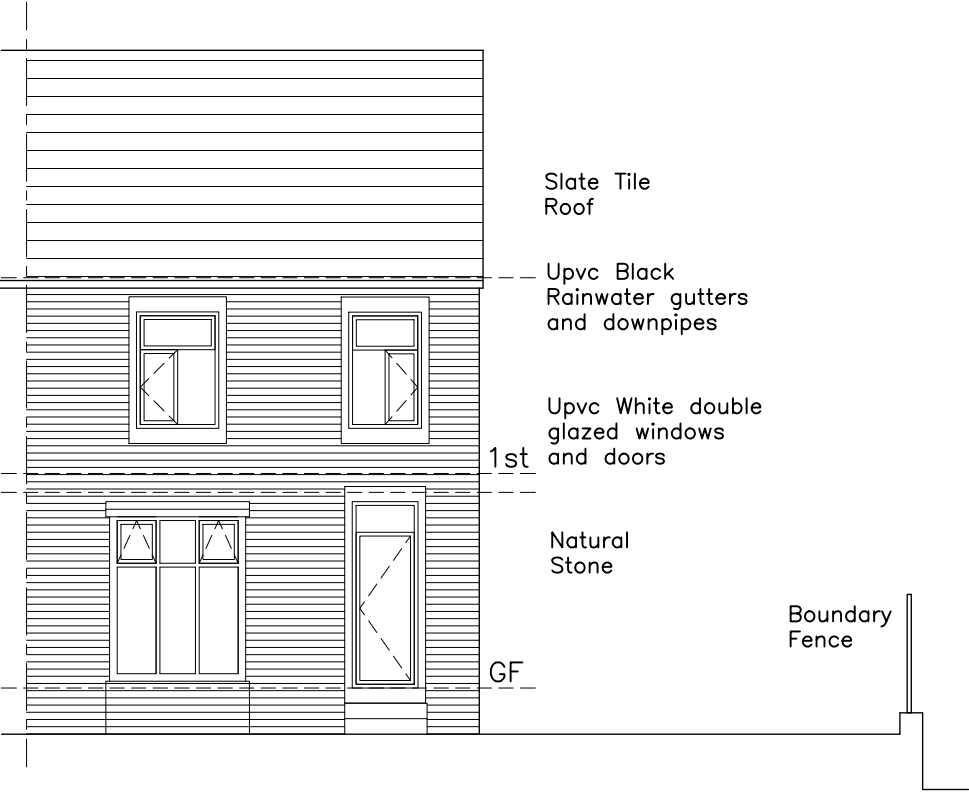


1:100 Scale
Front Elevation as Existing

Scale 0 1 metre 2 metre

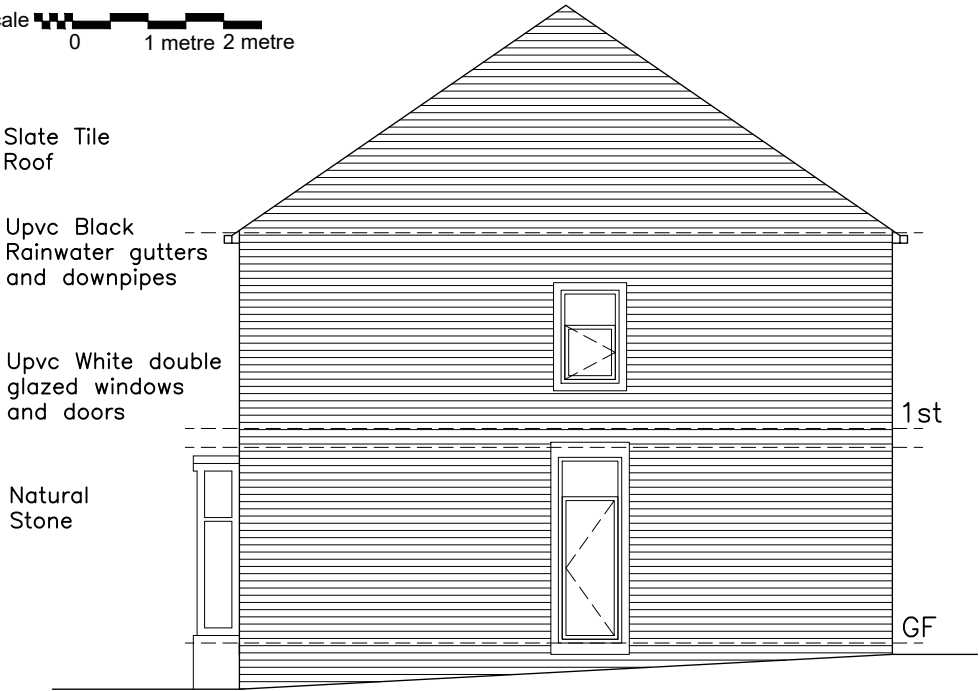

1:100 Scale
Side Elevation as Existing

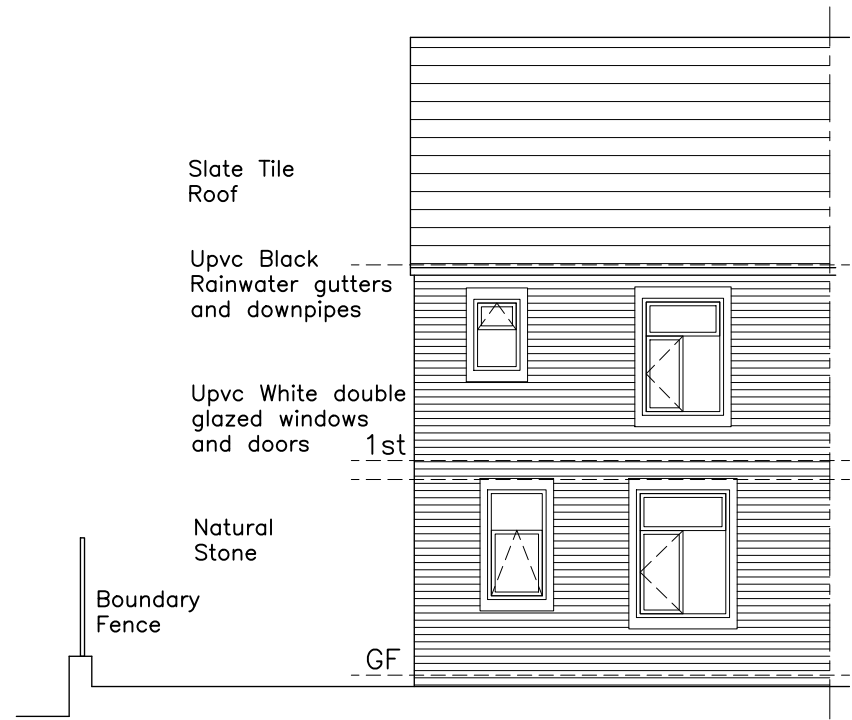

1:100 Scale
Rear Elevation as Existing



1:1250 Scale Location Plan



- GENERAL NOTES:
1. All dimensions to be verified on site prior to commencement of works
 2. All work and materials to be in accordance with current Building Regulations, British Standards, relevant Codes of Practice and to the satisfaction of the Local Authority Building Control Officer.
 3. All work to be undertaken by competent contractor familiar with all construction details & terminology.

REV	DATE	DESCRIPTION	DWN	CHK
Building: 186 VICTORIA ROAD, HUDDERSFIELD HD1 3TT				
Project: DOUBLE STOREY SIDE BEDROOM & SINGLE STOREY REAR KITCHEN EXTENSION				
Title: ELEVATIONS/ROOF PLAN AS EXISTING				
Drawn by:			Date: 26.03.22	Scale: Varies
Drawing Reference				
Project No. 1 of 4 @ A3			No. 26/03/22/1A/001	