


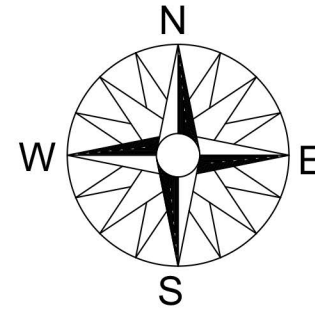

- HGV GRADE TARMAC FINISH TO AISLES (CONSTRUCTION SPECIFICATION BY S.E)
- LIGHT VEHICLE GRADE TARMAC FINISH (CONSTRUCTION SPECIFICATION BY S.E)
- TARMAC FINISH TO PATHS (CONSTRUCTION SPECIFICATION BY S.E)
- DECORATIVE BLOCK PAVING TO CAR PARKING SPACES AND AISLES COLOUR CHARCOAL OR SIMILAR
- PERMEABLE BLOCK PAVING COLOUR CHARCOAL OR SIMILAR
- DECORATIVE BLOCK PAVING TO FOOTPATHS COLOUR BUFF OR SIMILAR
- CONCRETE TO SERVICE YARDS BIKE SHELTERS AND UNITS PERIMETER PATH
- LANDSCAPE DESIGN BY SPECIALIST CONSULTANT
- RETAINING WALLS TO ENGINEERS DETAILS

ORIGINAL TUNGSTEN BOUNDARY
SET FROM DRAWING 856 L 17D

project no.	originator	volume	floor level
P21025	HTC	XX	ZZ
type of doc.	note	dwg no.	rev.
DR	A	C402	G
full dwg no.	P21025_HTC_XX_ZZ_DR_A_C402_G		
date	August 2021		
status	CONSTRUCTION		
scale	1:500 @ A0		
drawn	MBN	checked	DW
job no.	2454		

ALL INCOMING SERVICES SUBJECT TO
CONFIRMATION BY THE MAIN
CONTRACTOR.

ALL U VALUES TO BE IN ACCORDANCE
WITH THE SBEM REPORT. PROVIDED BY THE
MAIN CONTRACTOR.

ALL STRUCTURE SHOWN INLINE PRP
CONSULTING ENGINEERS INFORMATION.

REFER TO FIRE BOUNDARIES DRAWINGS
FOR INFORMATION ON FIRE BOUNDARY
REQUIREMENTS

DRAWING TO BE READ IN CONJUNCTION
WITH GOODRICH WRITTEN
SPECIFICATION.