



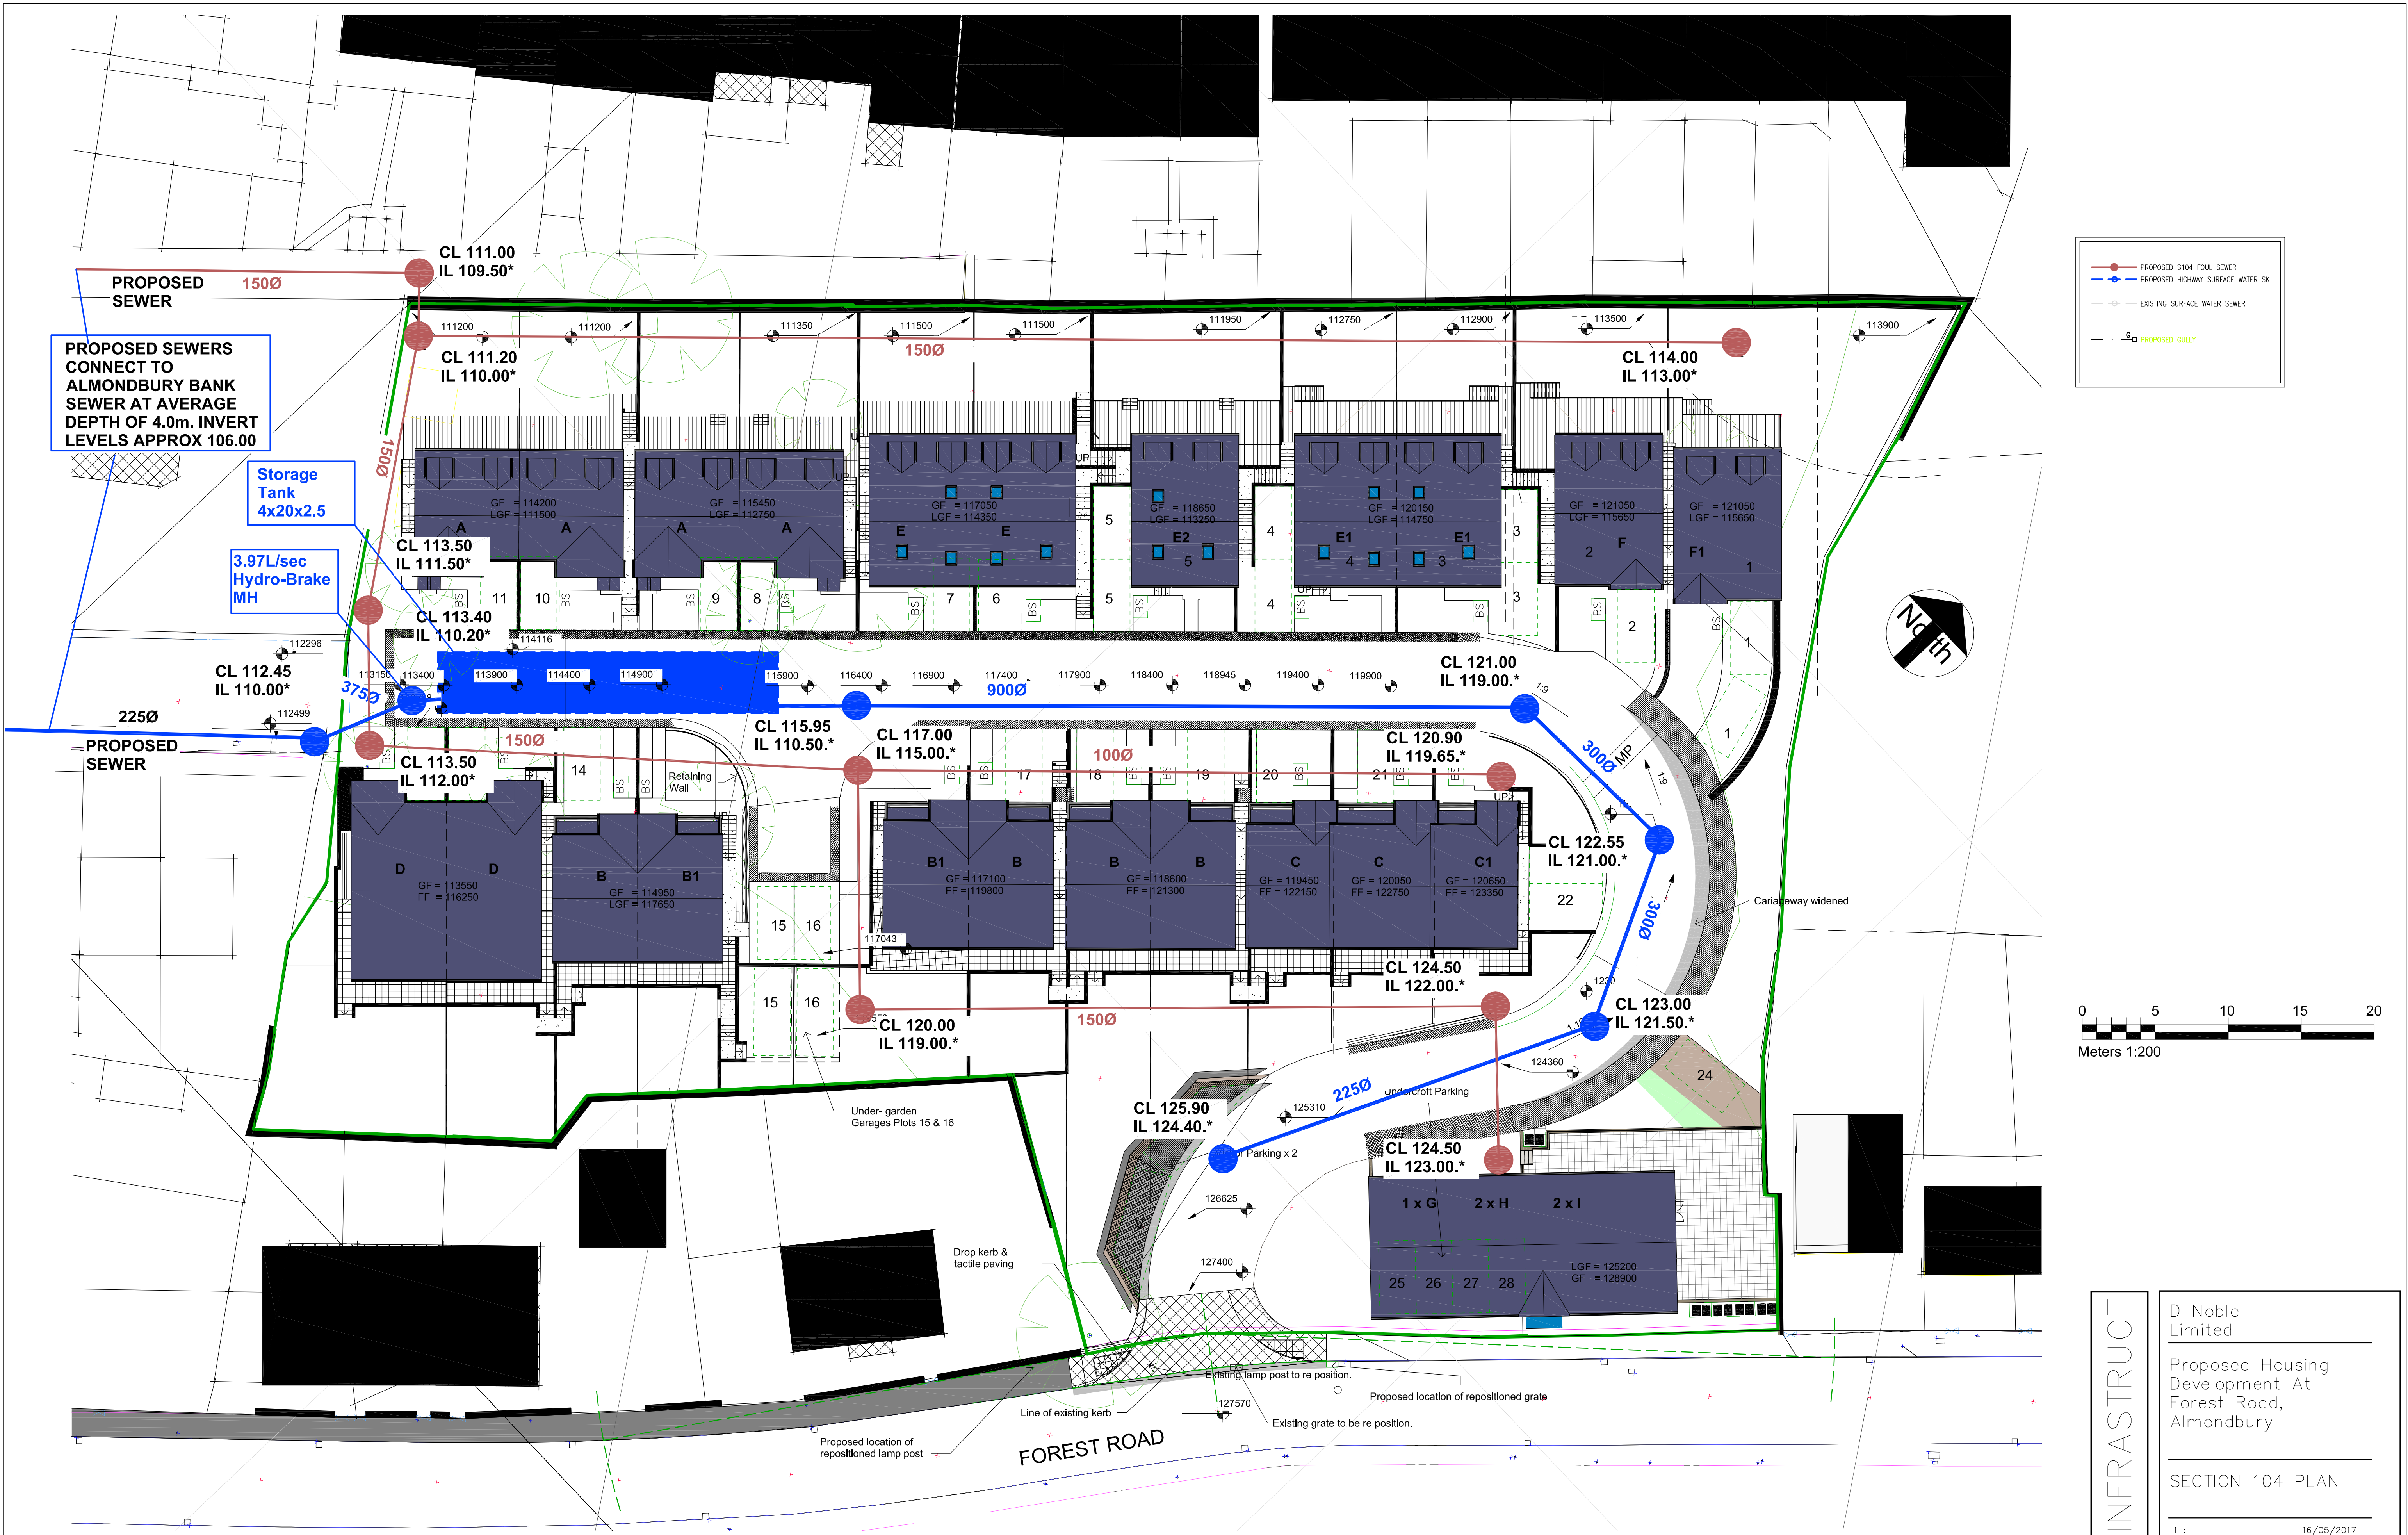

1 Proposed Housing Layout. Existing Topo Overlay
1 : 200

PROPOSED S104 FOUL SEWER
PROPOSED HIGHWAY SURFACE WATER SK
EXISTING SURFACE WATER SEWER
PROPOSED GULLY

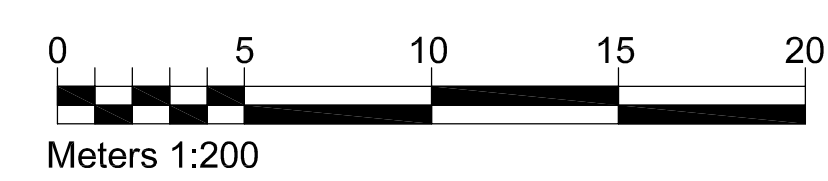

3D INFRASTRUCT

D Noble Limited

Proposed Housing Development At Forest Road, Almondbury

SECTION 104 PLAN

1 : 200 16/05/2017

1000 01 REV