



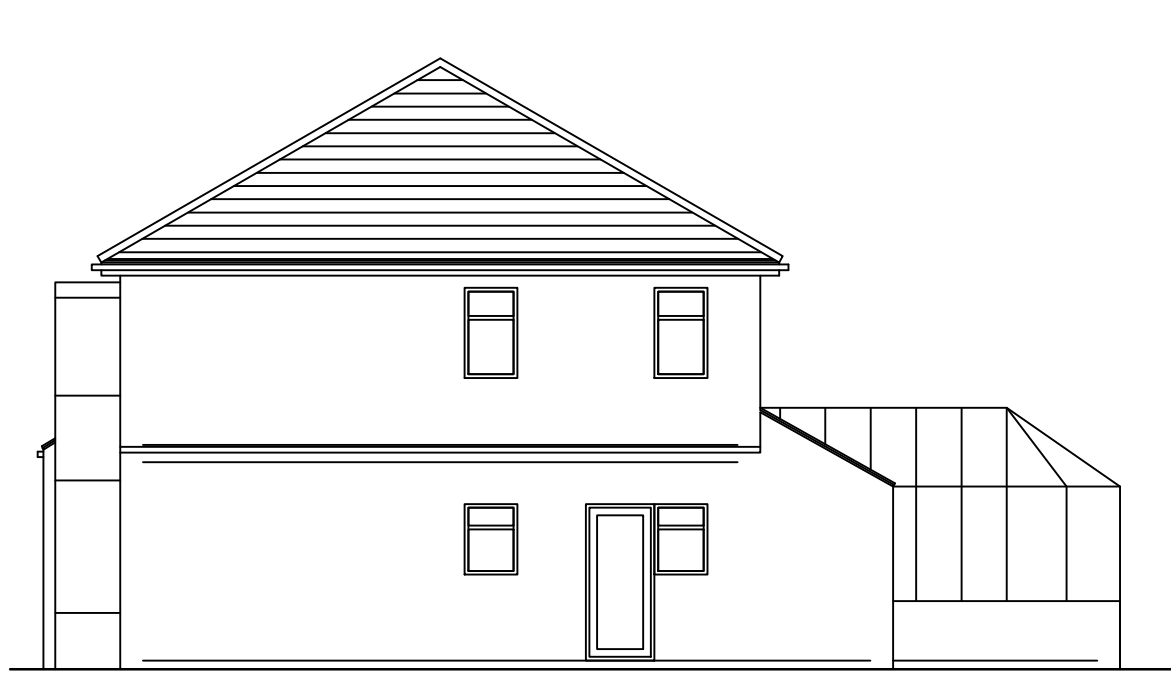

EXISTING NORTH ELEVATION 1:100

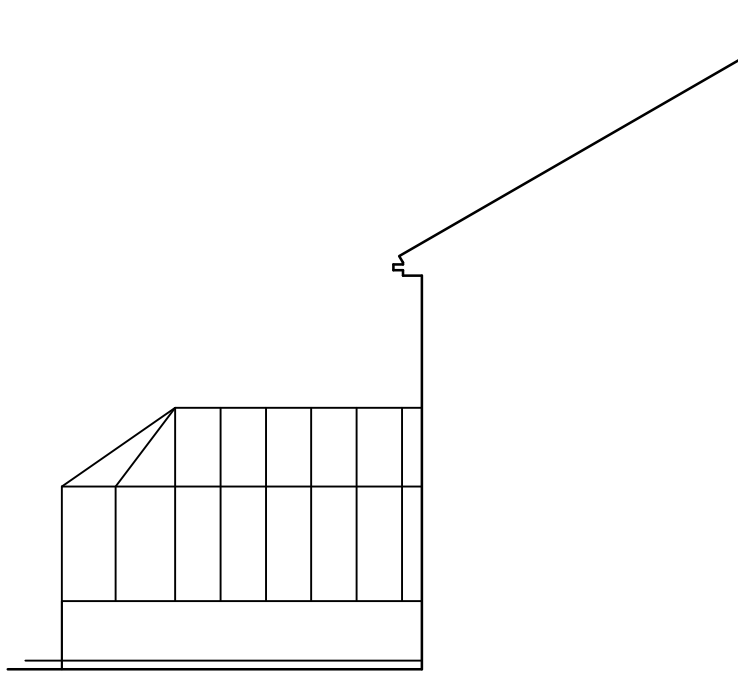

EXISTING WEST ELEVATION 1:100




EXISTING EAST ELEVATION 1:100




EXISTING SOUTH ELEVATION 1:100




PROPOSED NORTH ELEVATION 1:100

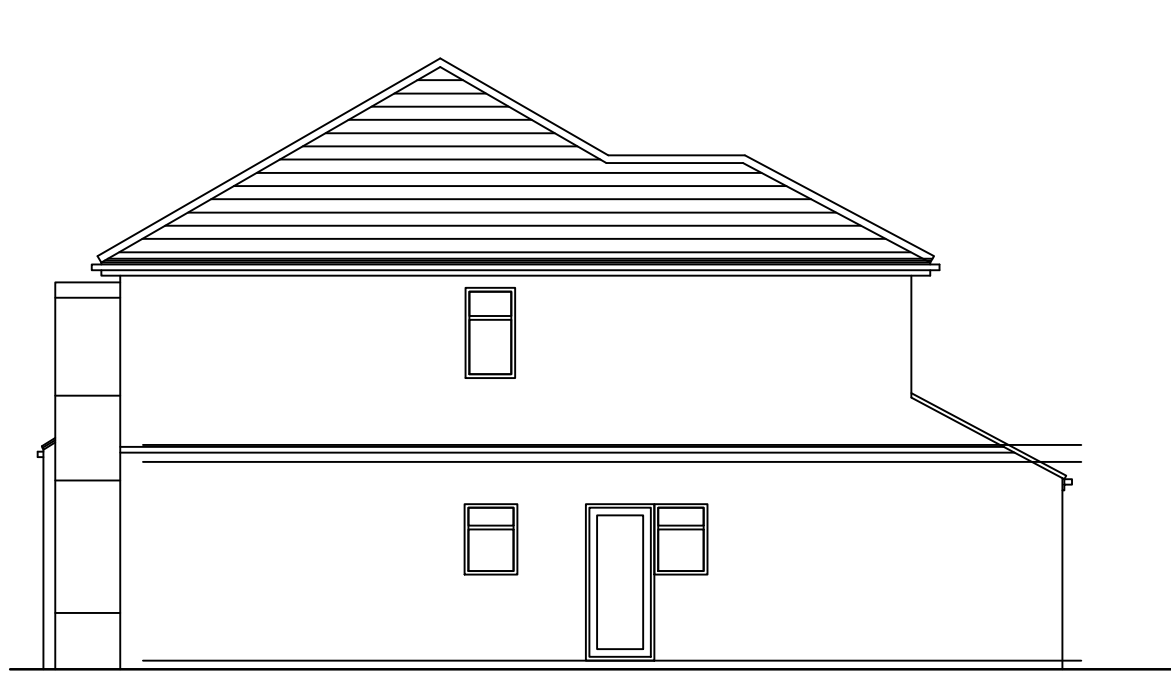



PROPOSED WEST ELEVATION 1:100

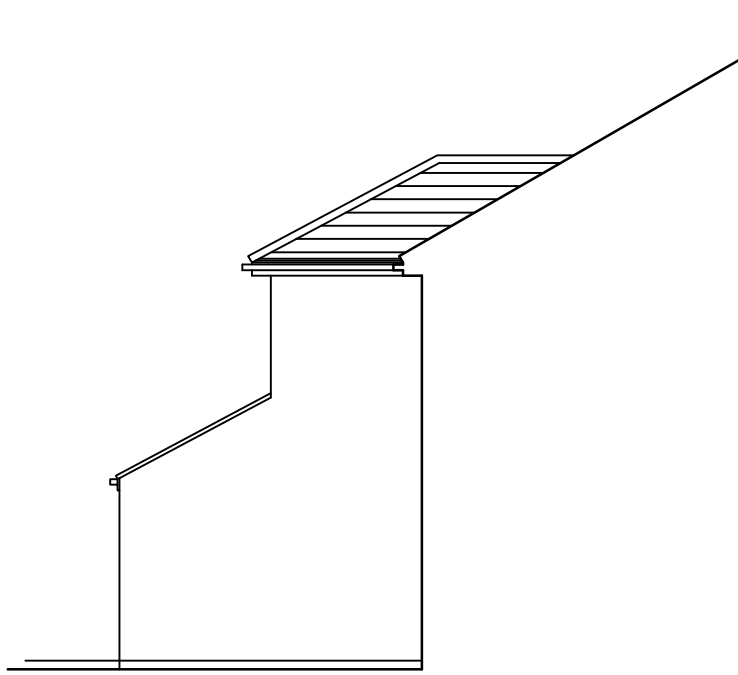


PROPOSED EAST ELEVATION 1:100

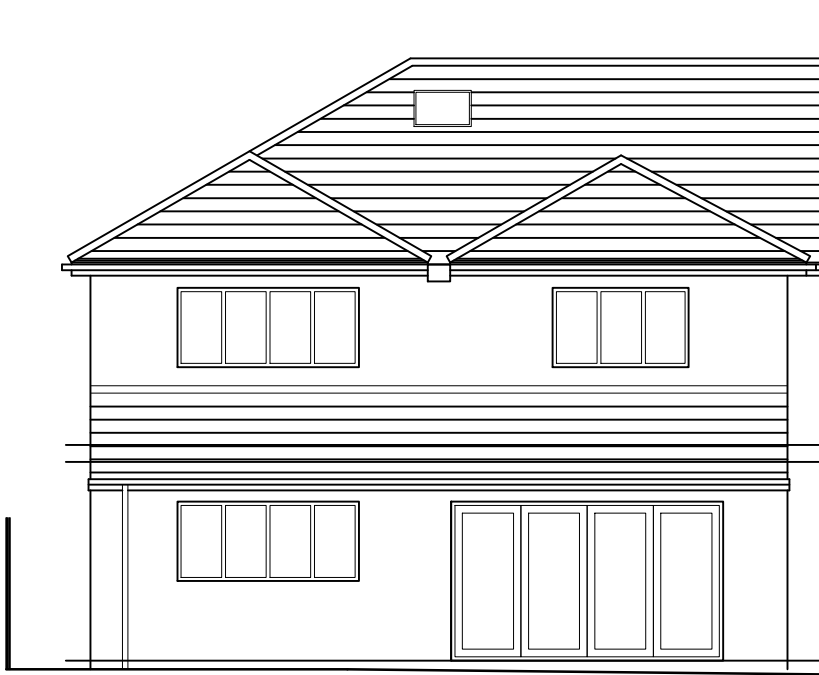


PROPOSED SOUTH ELEVATION 1:100

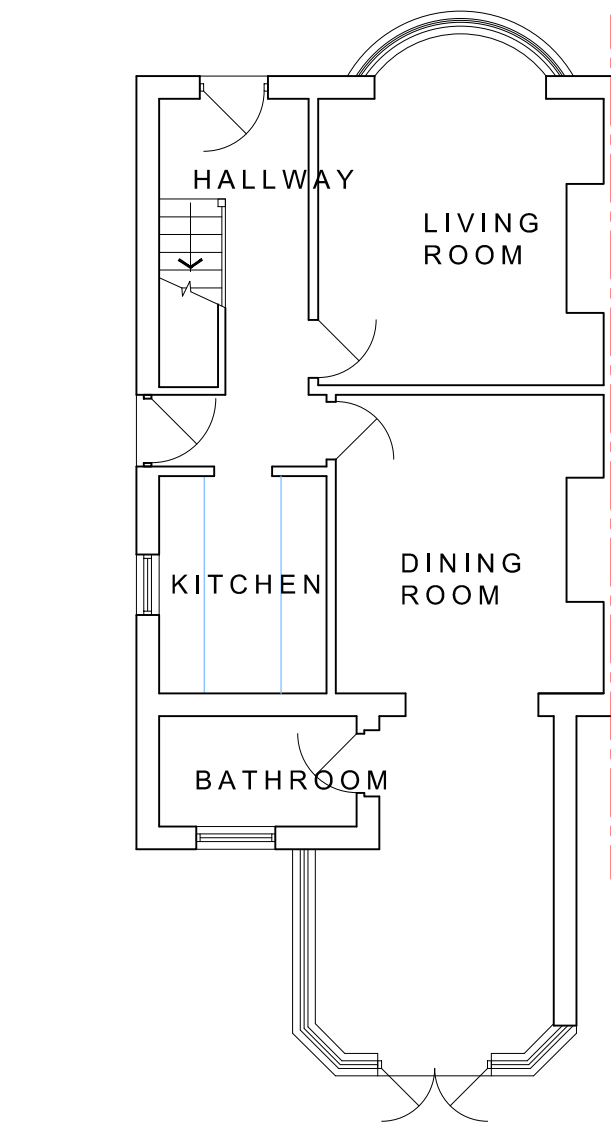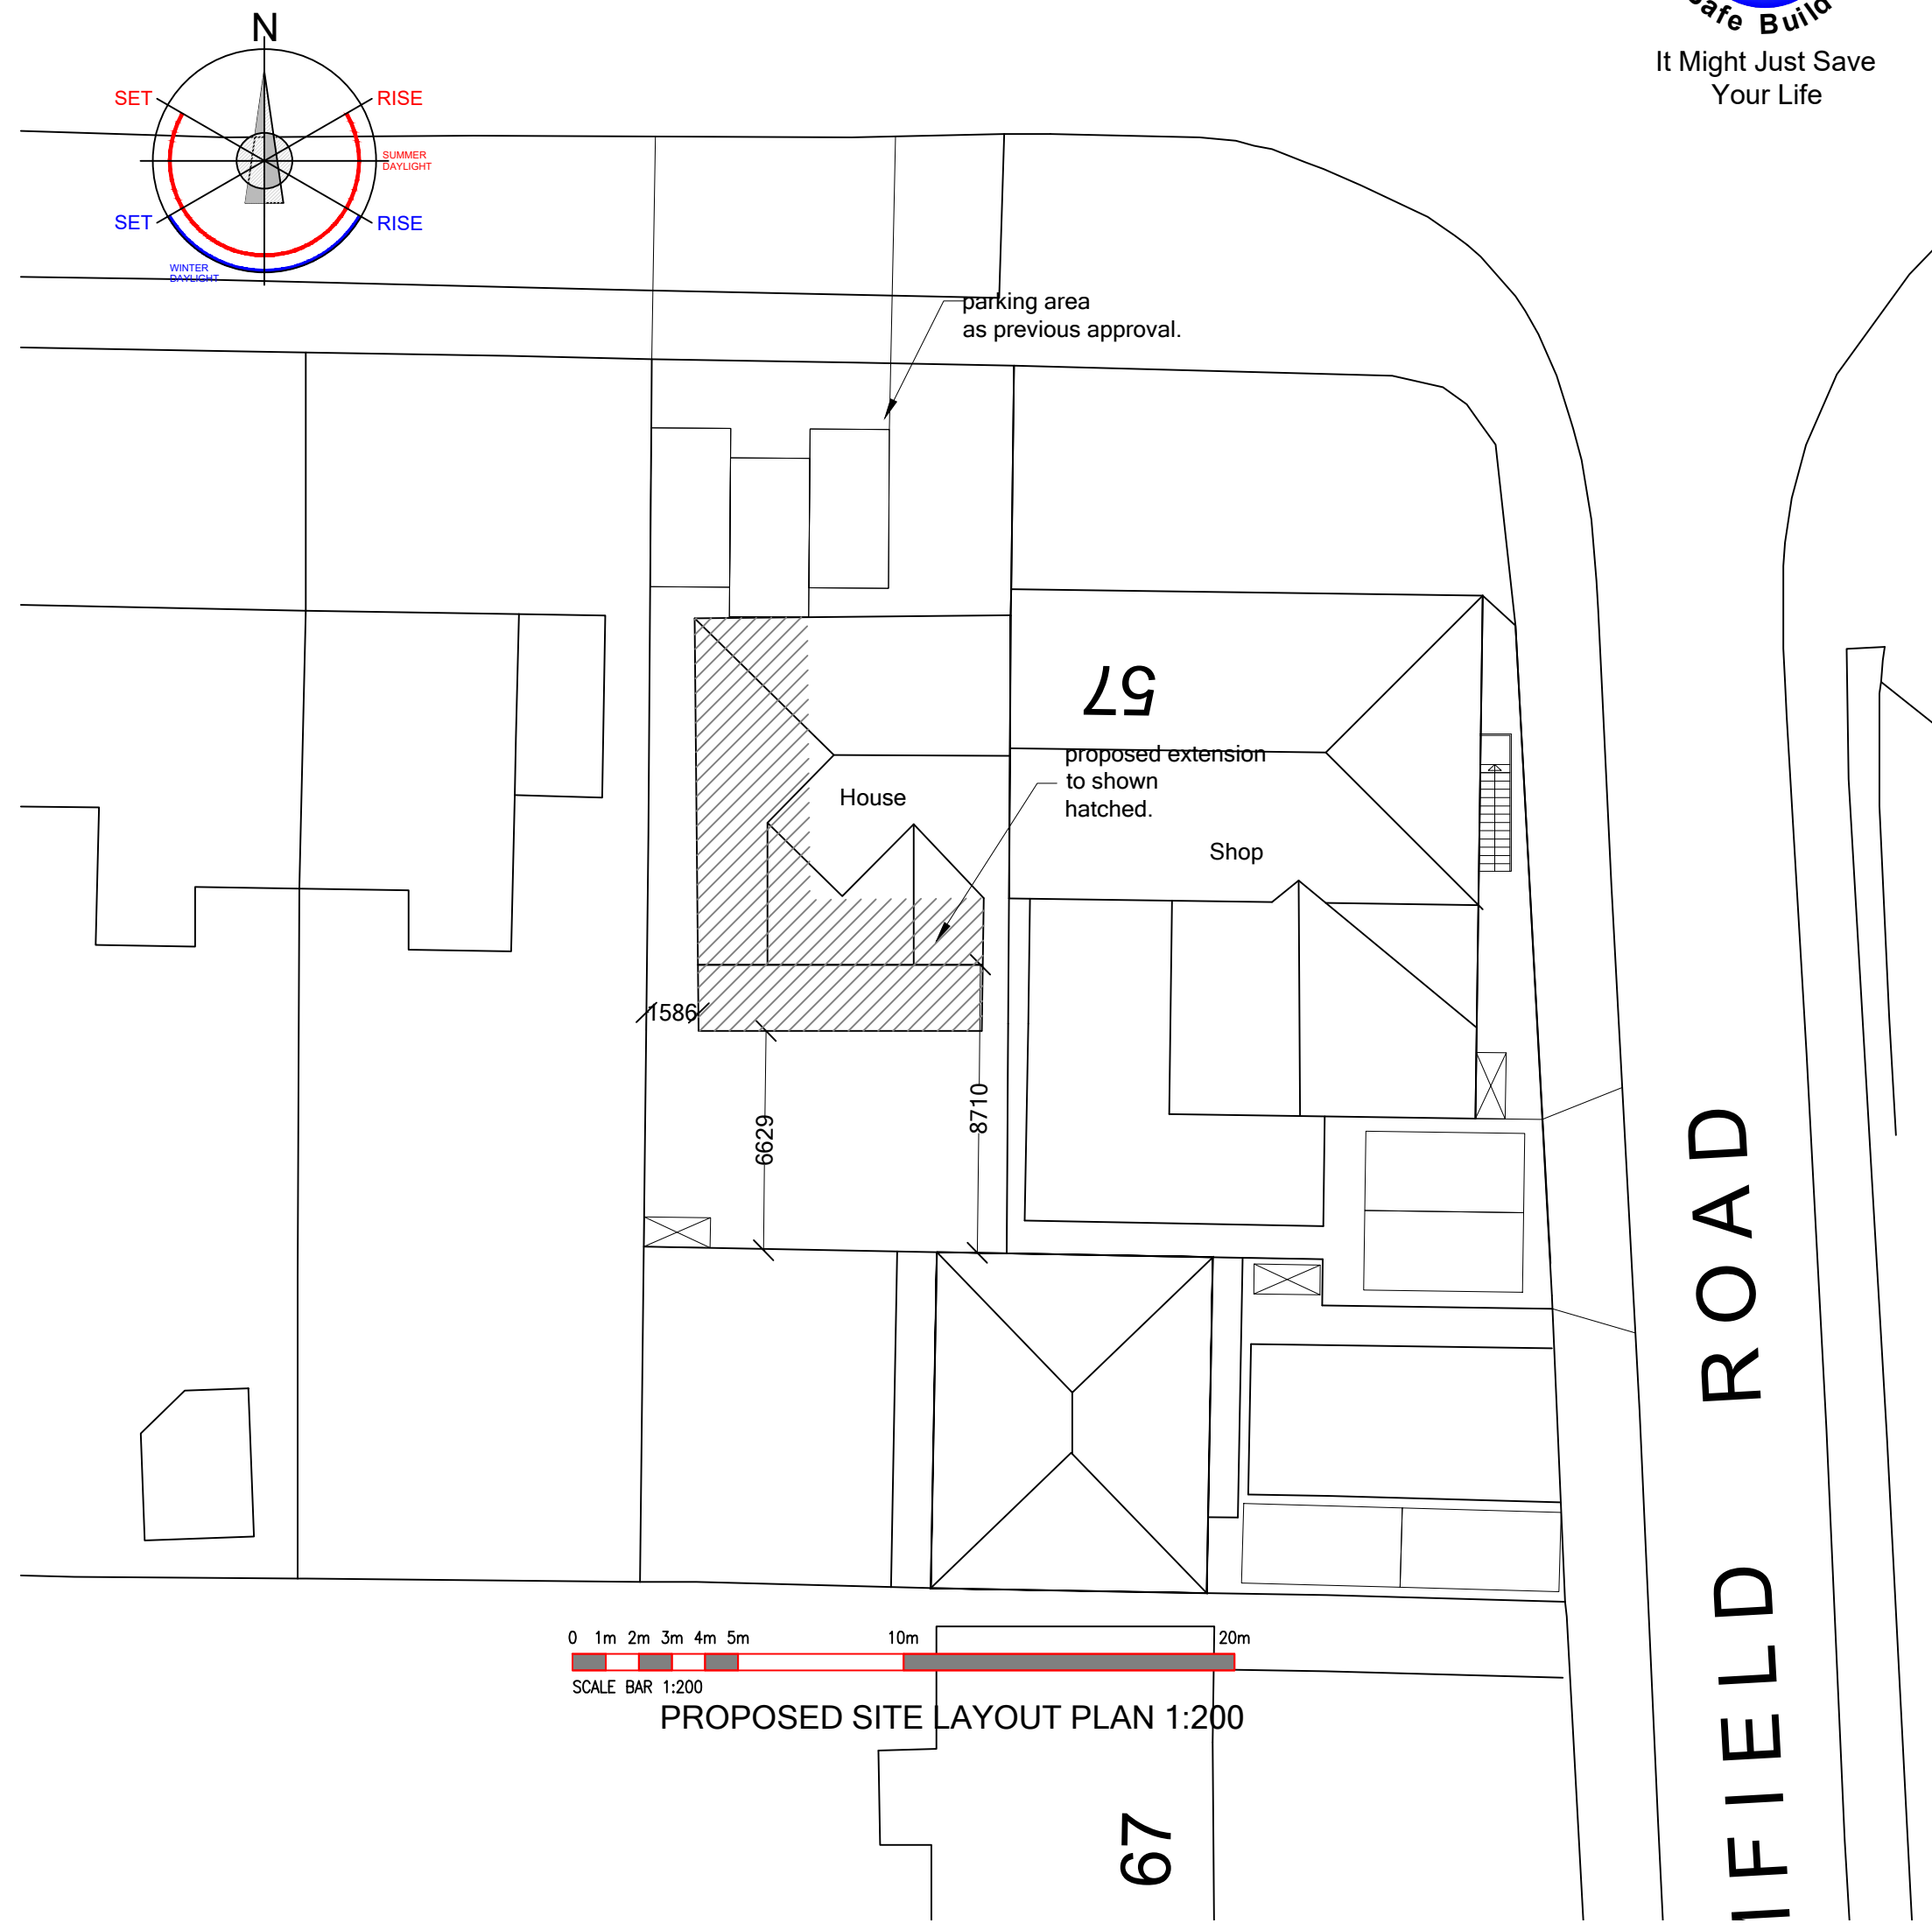


EXISTING GROUND FLOOR PLAN 1:100

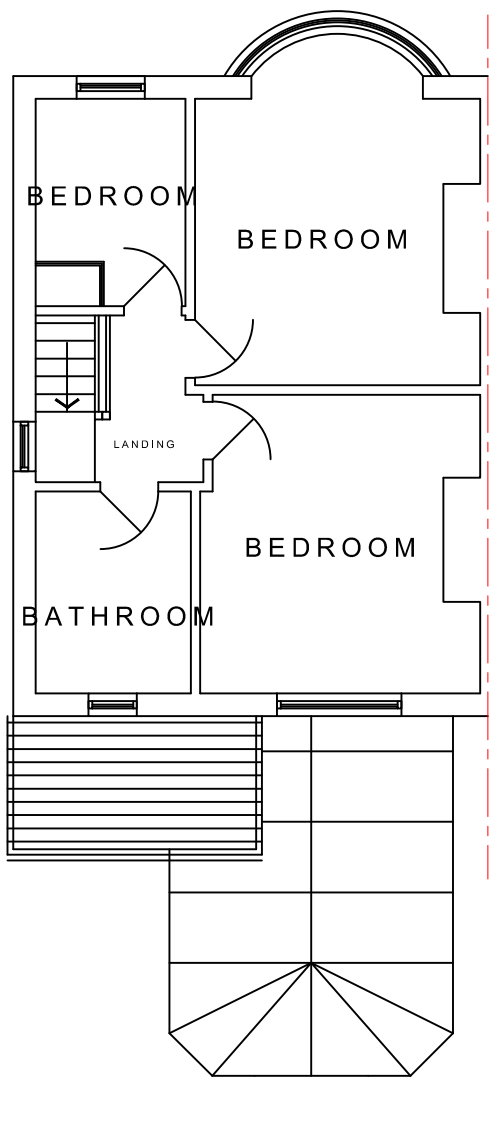


EXISTING FIRST FLOOR PLAN 1:100

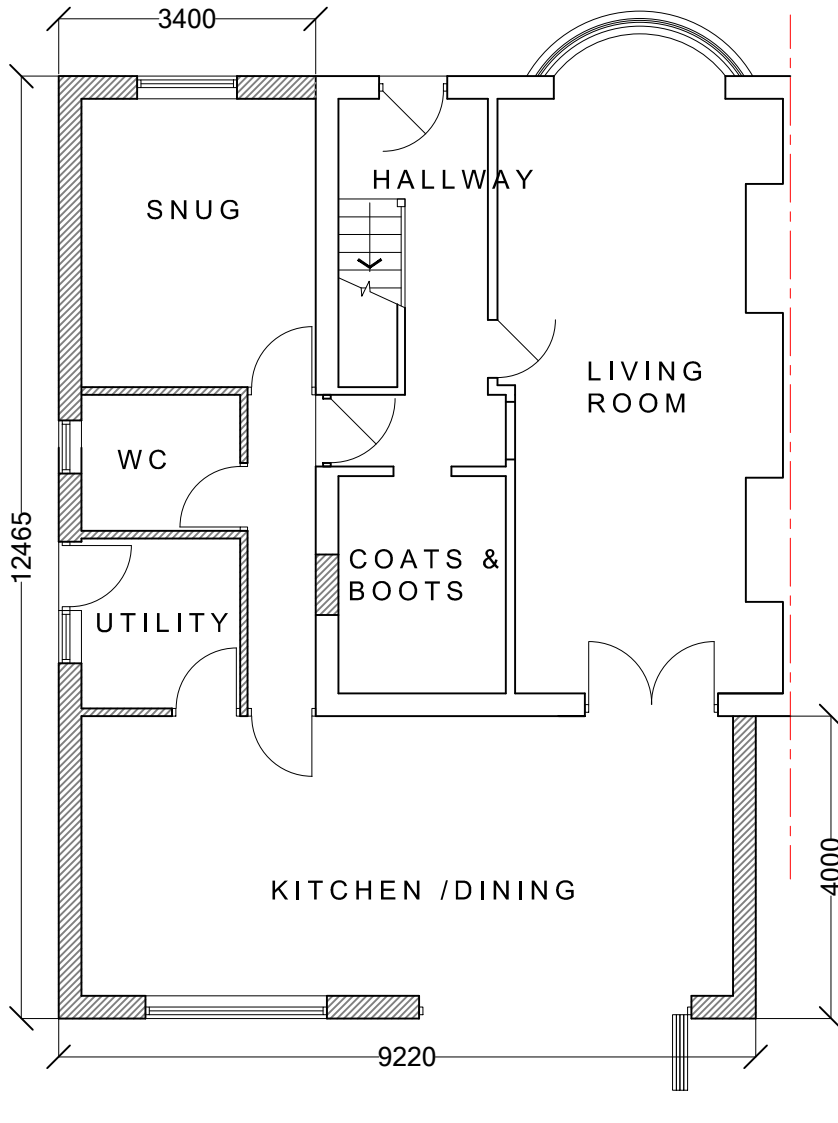

PROPOSED GROUND FLOOR PLAN 1:100

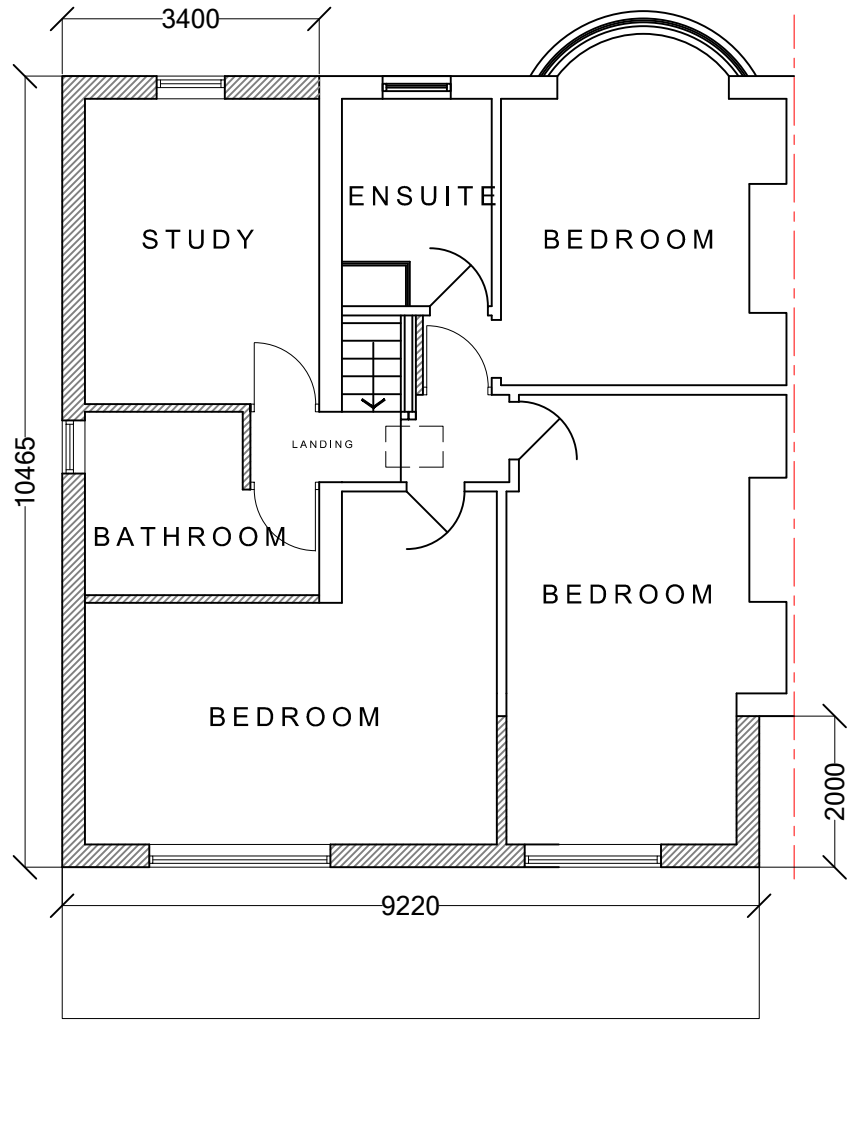

PROPOSED FIRST FLOOR PLAN 1:100

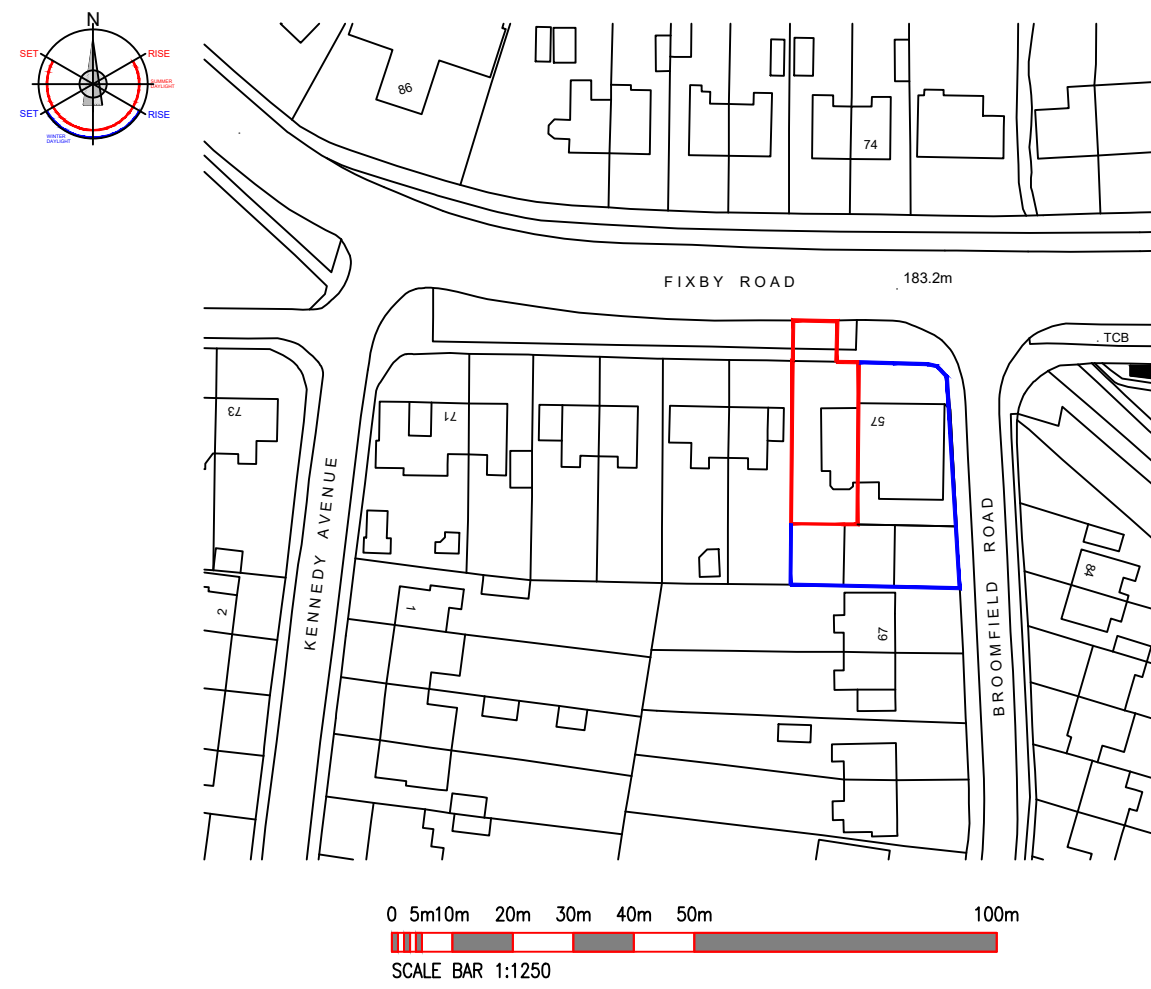

LOCATION PLAN 1:1250

REV :

CLIENT :

Uppal

ADDRESS :

59 Fixby Road
Huddersfield
HD2 2JB

PROJECT :

Existing & Proposed
Plans & Elevations.

DATE :

July 2022

ISSUE :

PLANNING: B.REGULATIONS: GENERAL:

DRAWING REF :

1978-22-003

REVISION:

C

SCALE:

As Shown

Drawings are to scale indicated for planning purposes
No scaling permitted for construction purposes
Information on this drawing is copyright. All rights reserved.
No part of this work may be reproduced or transmitted in
any form by any means, either electronically, mechanically,
by photocopying, recording or otherwise stored in any
retrieval system of any nature, without the express consent
of Langley Architectural.