


Notes


This drawing has been prepared for the purposes shown in the Status box only. All dimensions to be site checked by contractors on site prior to the commencement of works.

Proposed structural elements shown indicatively and are to be designed by SE prior to any commencement of works.


Proposed drainage shown indicatively and subject to site investigation following excavations.

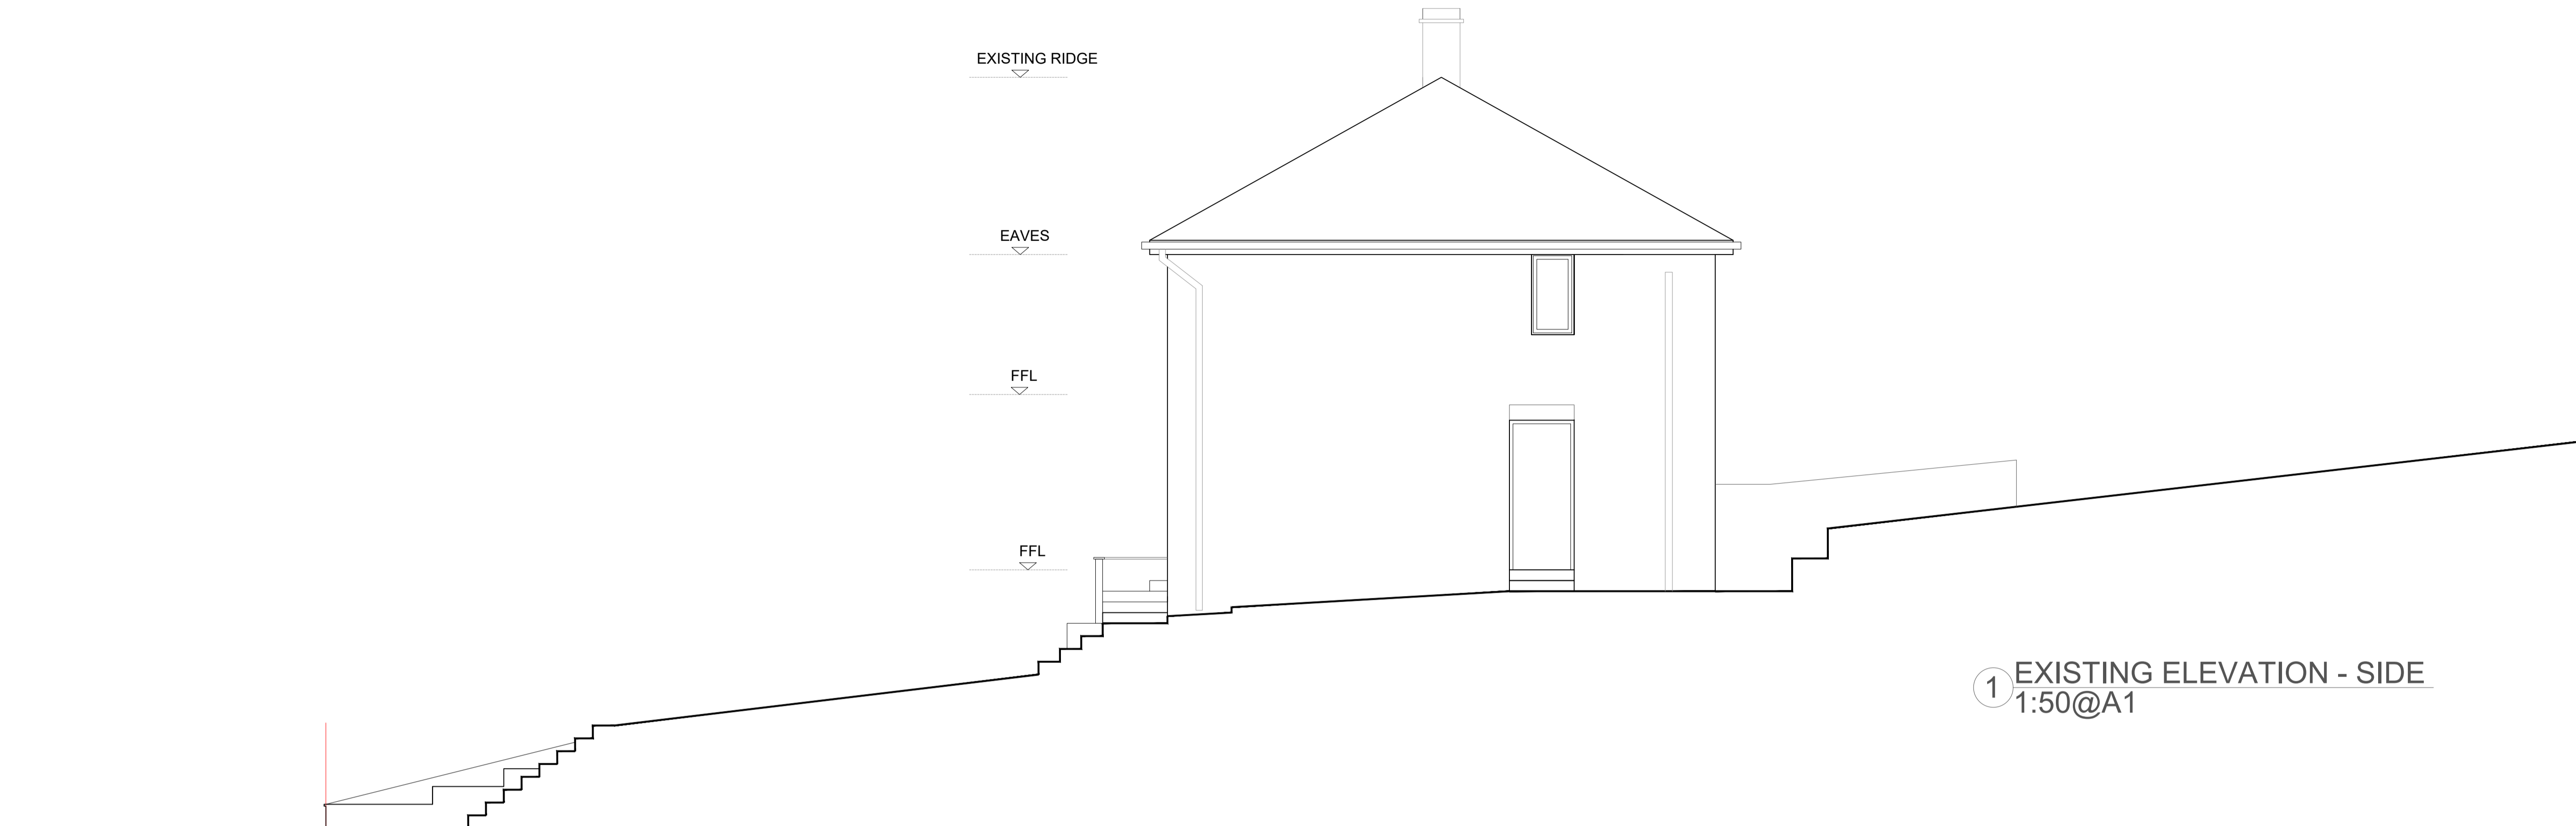

1 EXISTING ELEVATION - SIDE
1:50@A1

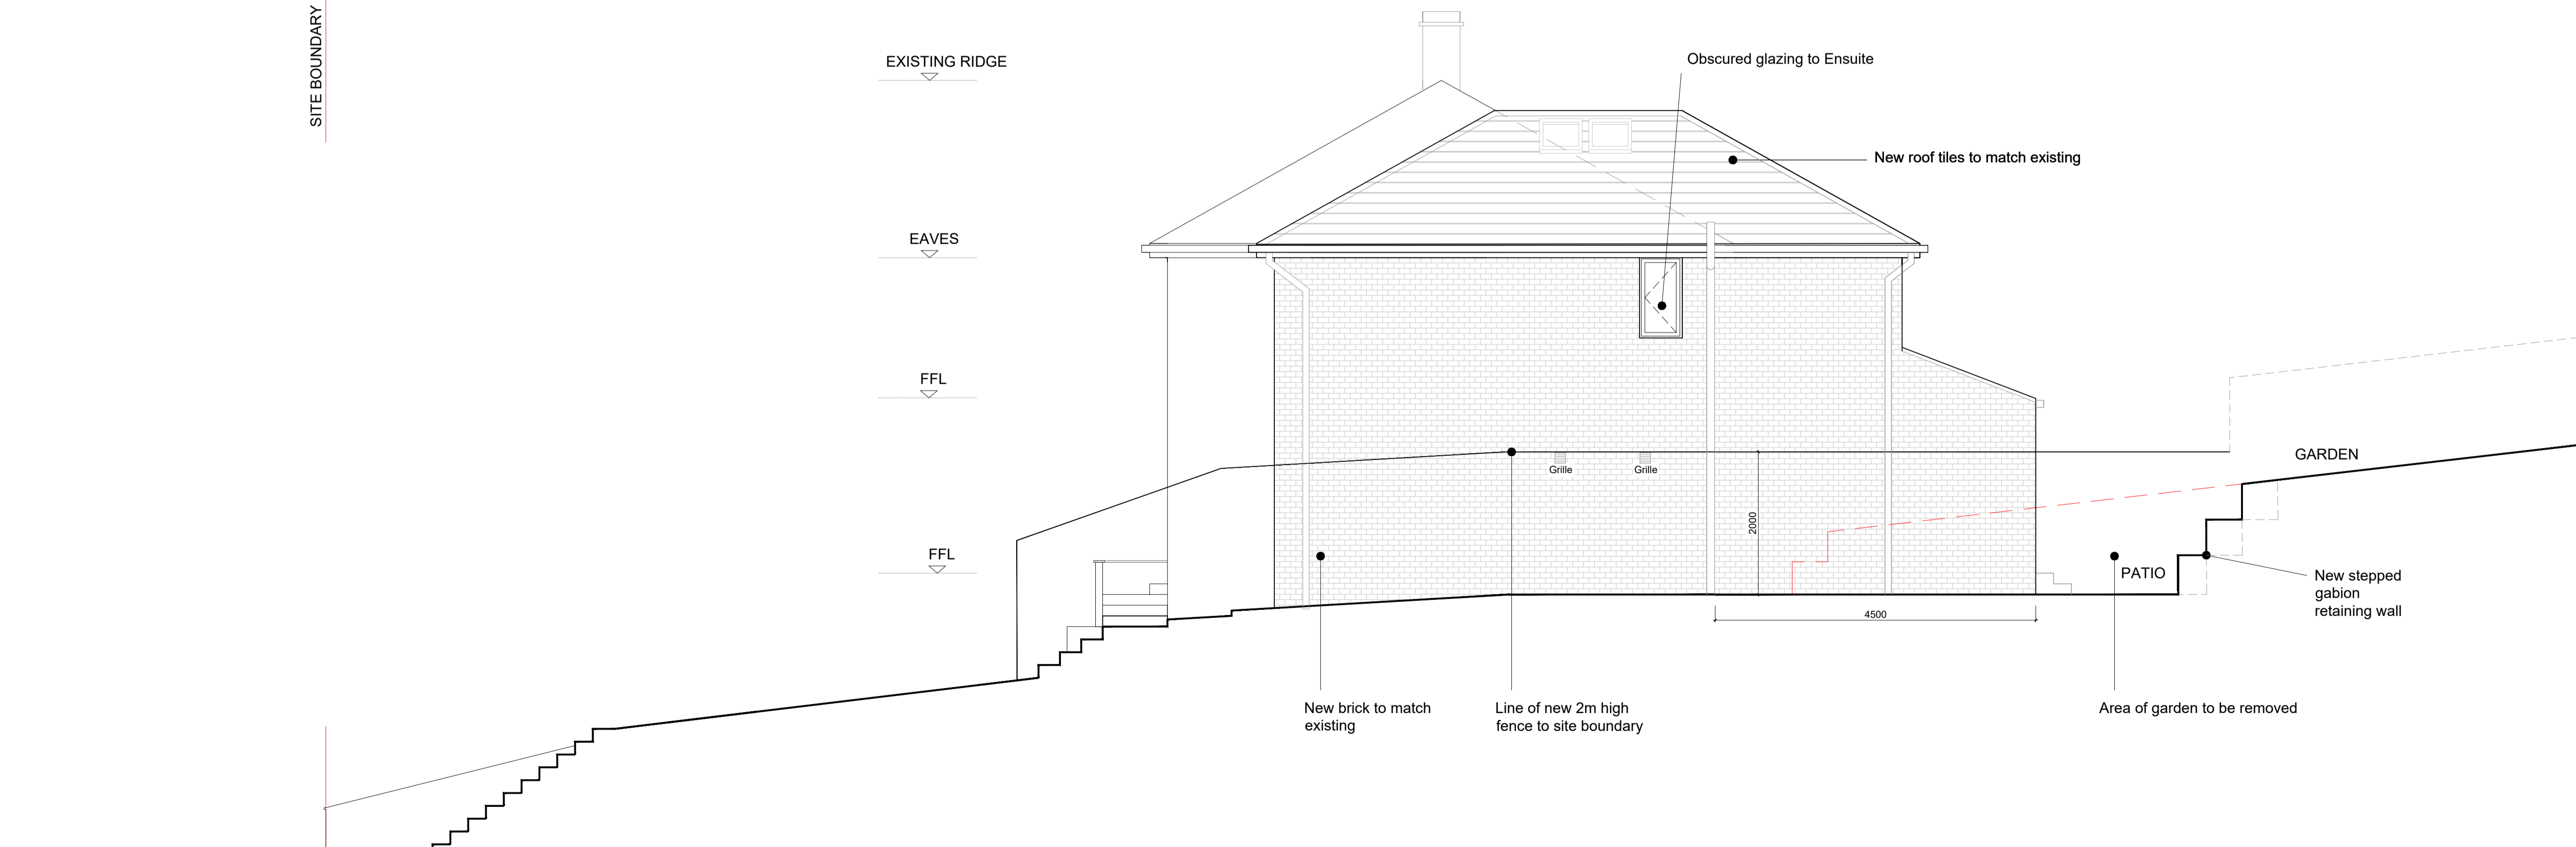


2 PROPOSED ELEVATION - SIDE
1:50@A1

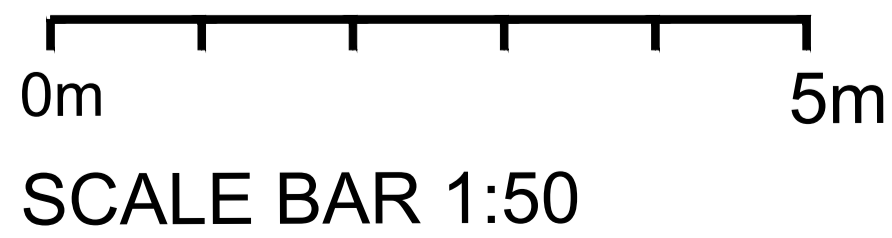

A - 08.11.22 - Proposed terrace removed
Revisions

Thomas Morgan Architect
30 New North Road
HD7 5BW
www.thomas-morgan.co.uk

34 Alwen Avenue
Birkby
Huddersfield
HD2 2SJ

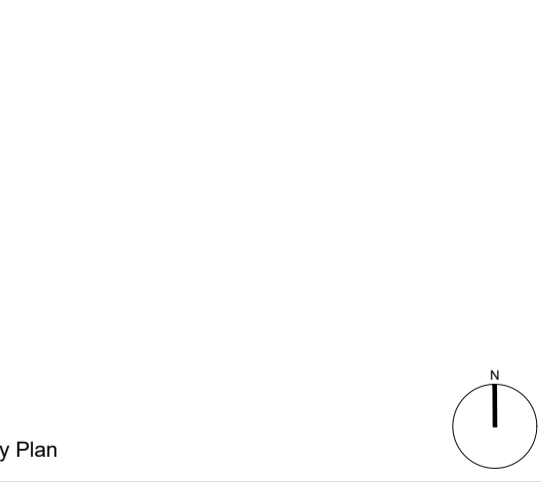

Drawing Title
EXISTING & PROPOSED ELEVATIONS 2

Scale bar	
Scale	1:100@A3/1:50@A1
Status	PLANNING
First Issued	08/09/2022

Job No.	Dwg. No.	Rev.
2104	/ 104-2	A