




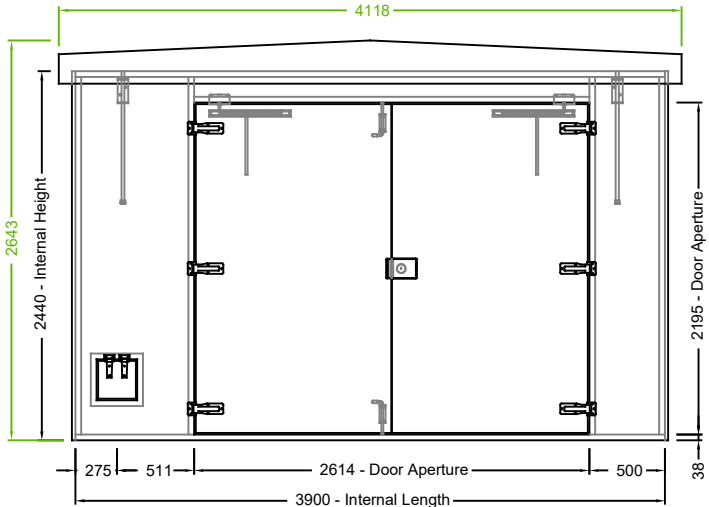



FRONT ELEVATION

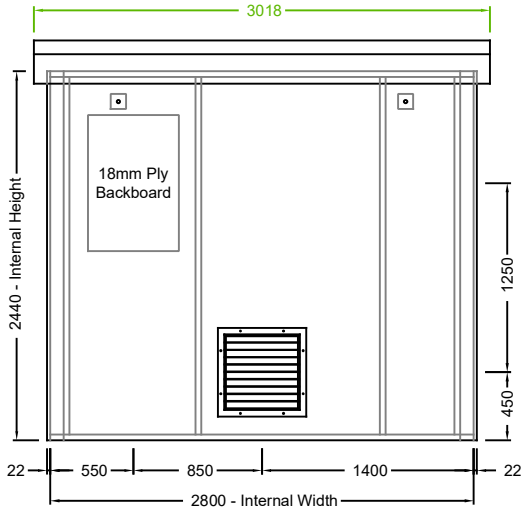


RH SIDE ELEVATION

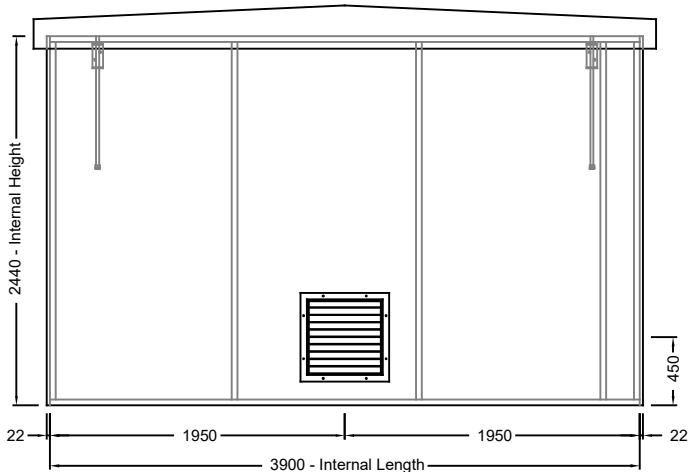

REAR ELEVATION

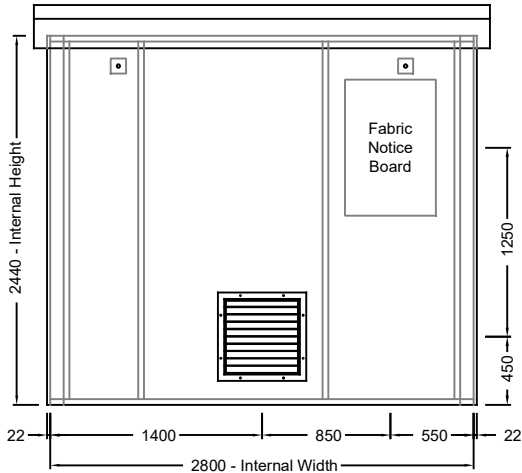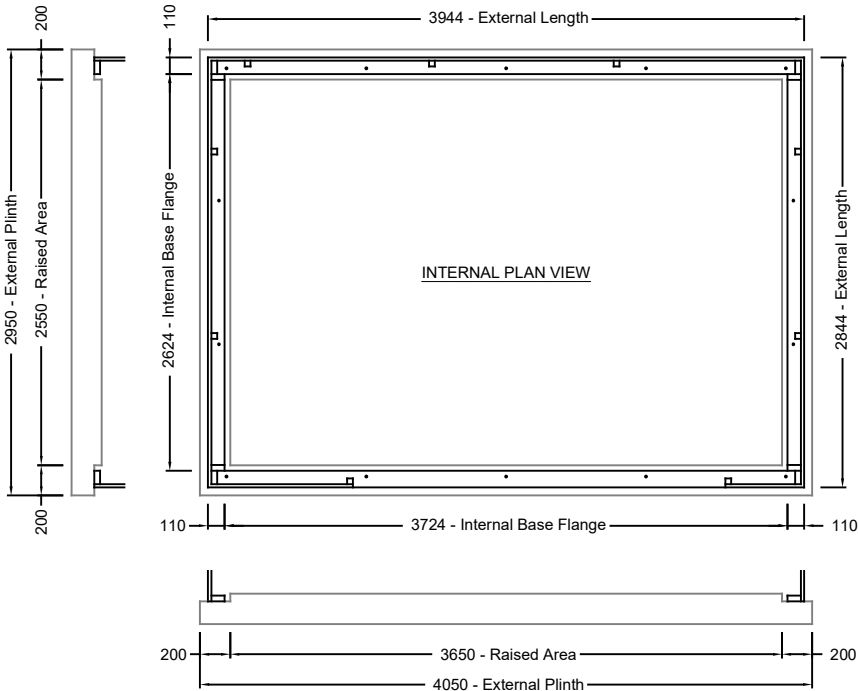

LH SIDE ELEVATION

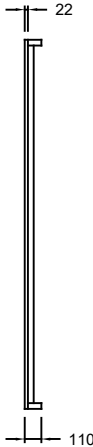

Type	NPG Code	External Finish
2 - 1	341433	Textured
2 - 2	341416	Smooth
2 - 3	341417	Brick Effect
2 - 4	341418	Stone Effect

Unit Information for Transportation			
External Length		4118mm	
External Width		3018mm	
External Height		2643mm	
Approx Weight		-	
Construction: Standard - One Piece Dimensions: 3900 x 2800 x 2440mm (Internal) Finish: See Table Doors: 1 x Double Doors - 1295 x 2175mm Door Lock: NPG Approved Deadlock c/w NPG Shroud & Cylinder Protection Strap Vents: 3 off 500 x 500mm Galvanised Vents Roof Type: Explosion Relief - Dual Pitch 65mm Soffit Ventilation (Sides & Rear Walls) Extras: 250 x 250mm Cat- Flap to Front Wall 600 x 900mm Fabric Notice Board to LH Wall 600 x 900 x 18mm Ply Backboard to RH Wall			